




GENERAL NOTES
 * Do not scale from this drawing
 ** Use figured dimensions only
 © This drawing is copyright. No part of this document may be reproduced or transmitted in any form or stored in any retrieval system from the copyright holder, except as agreed for use on a project, for which the document was originally issued.

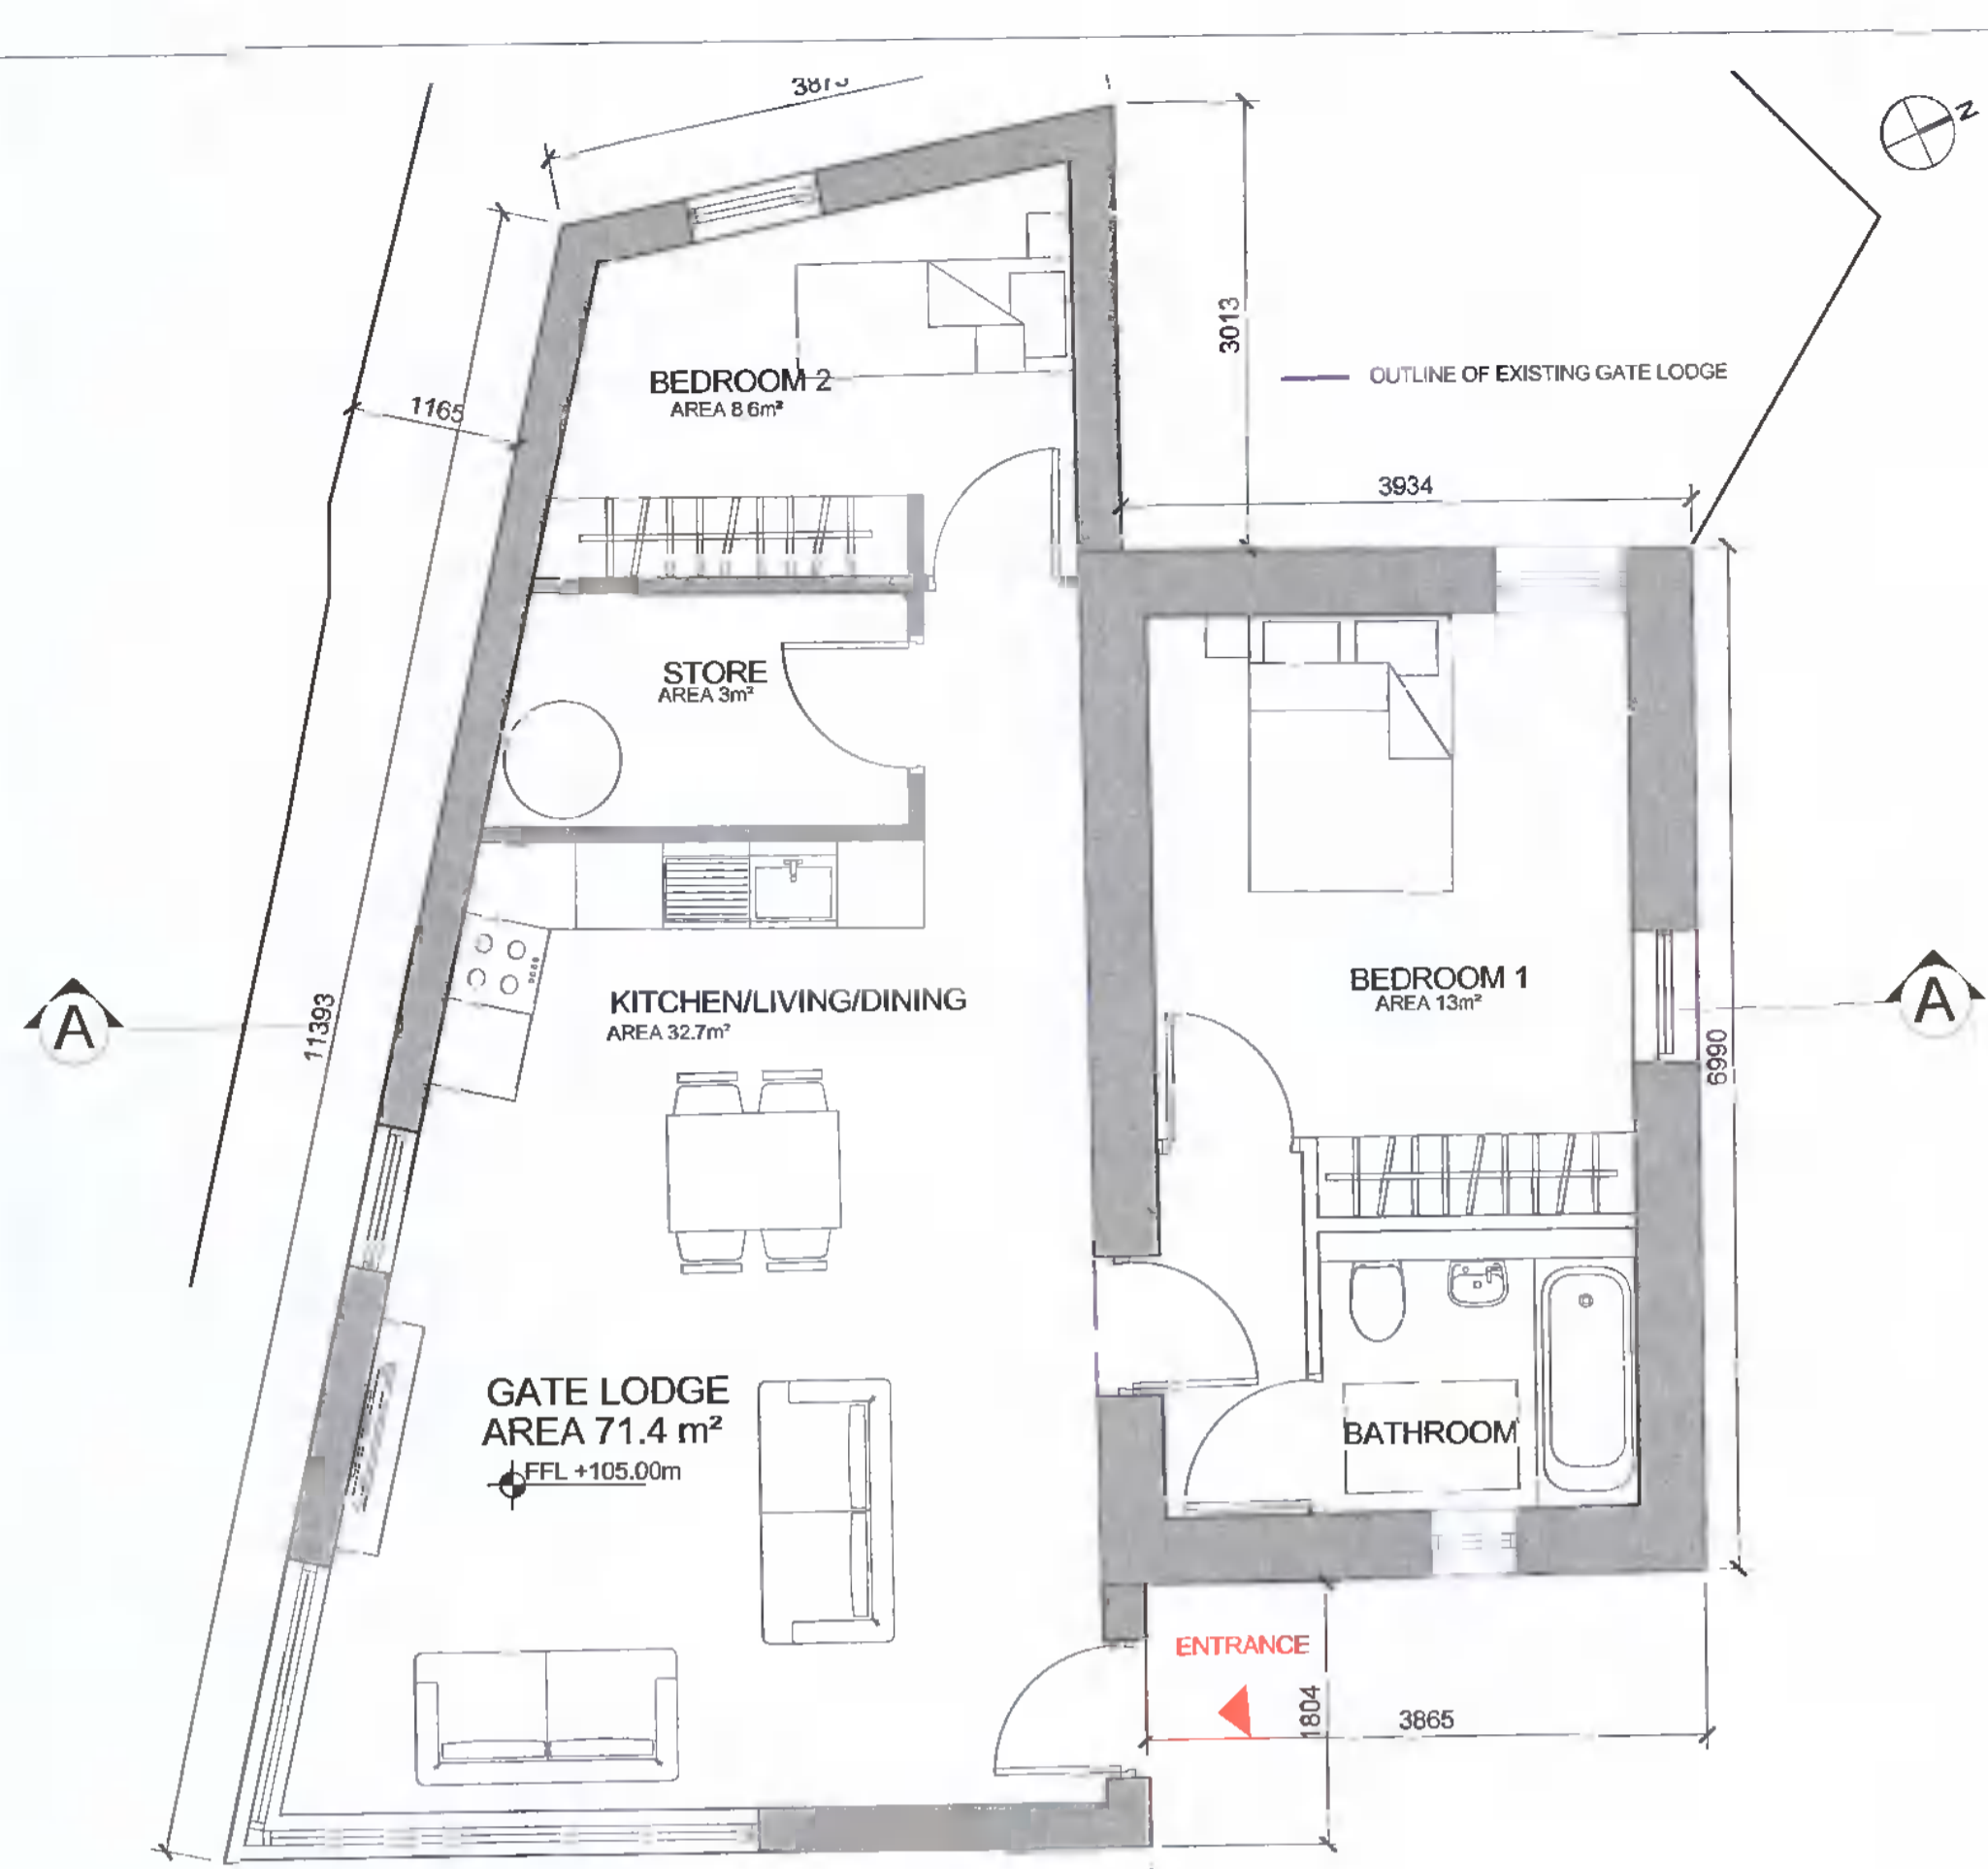


PROPOSED GROUND FLOOR PLAN
 SCALE 1:50

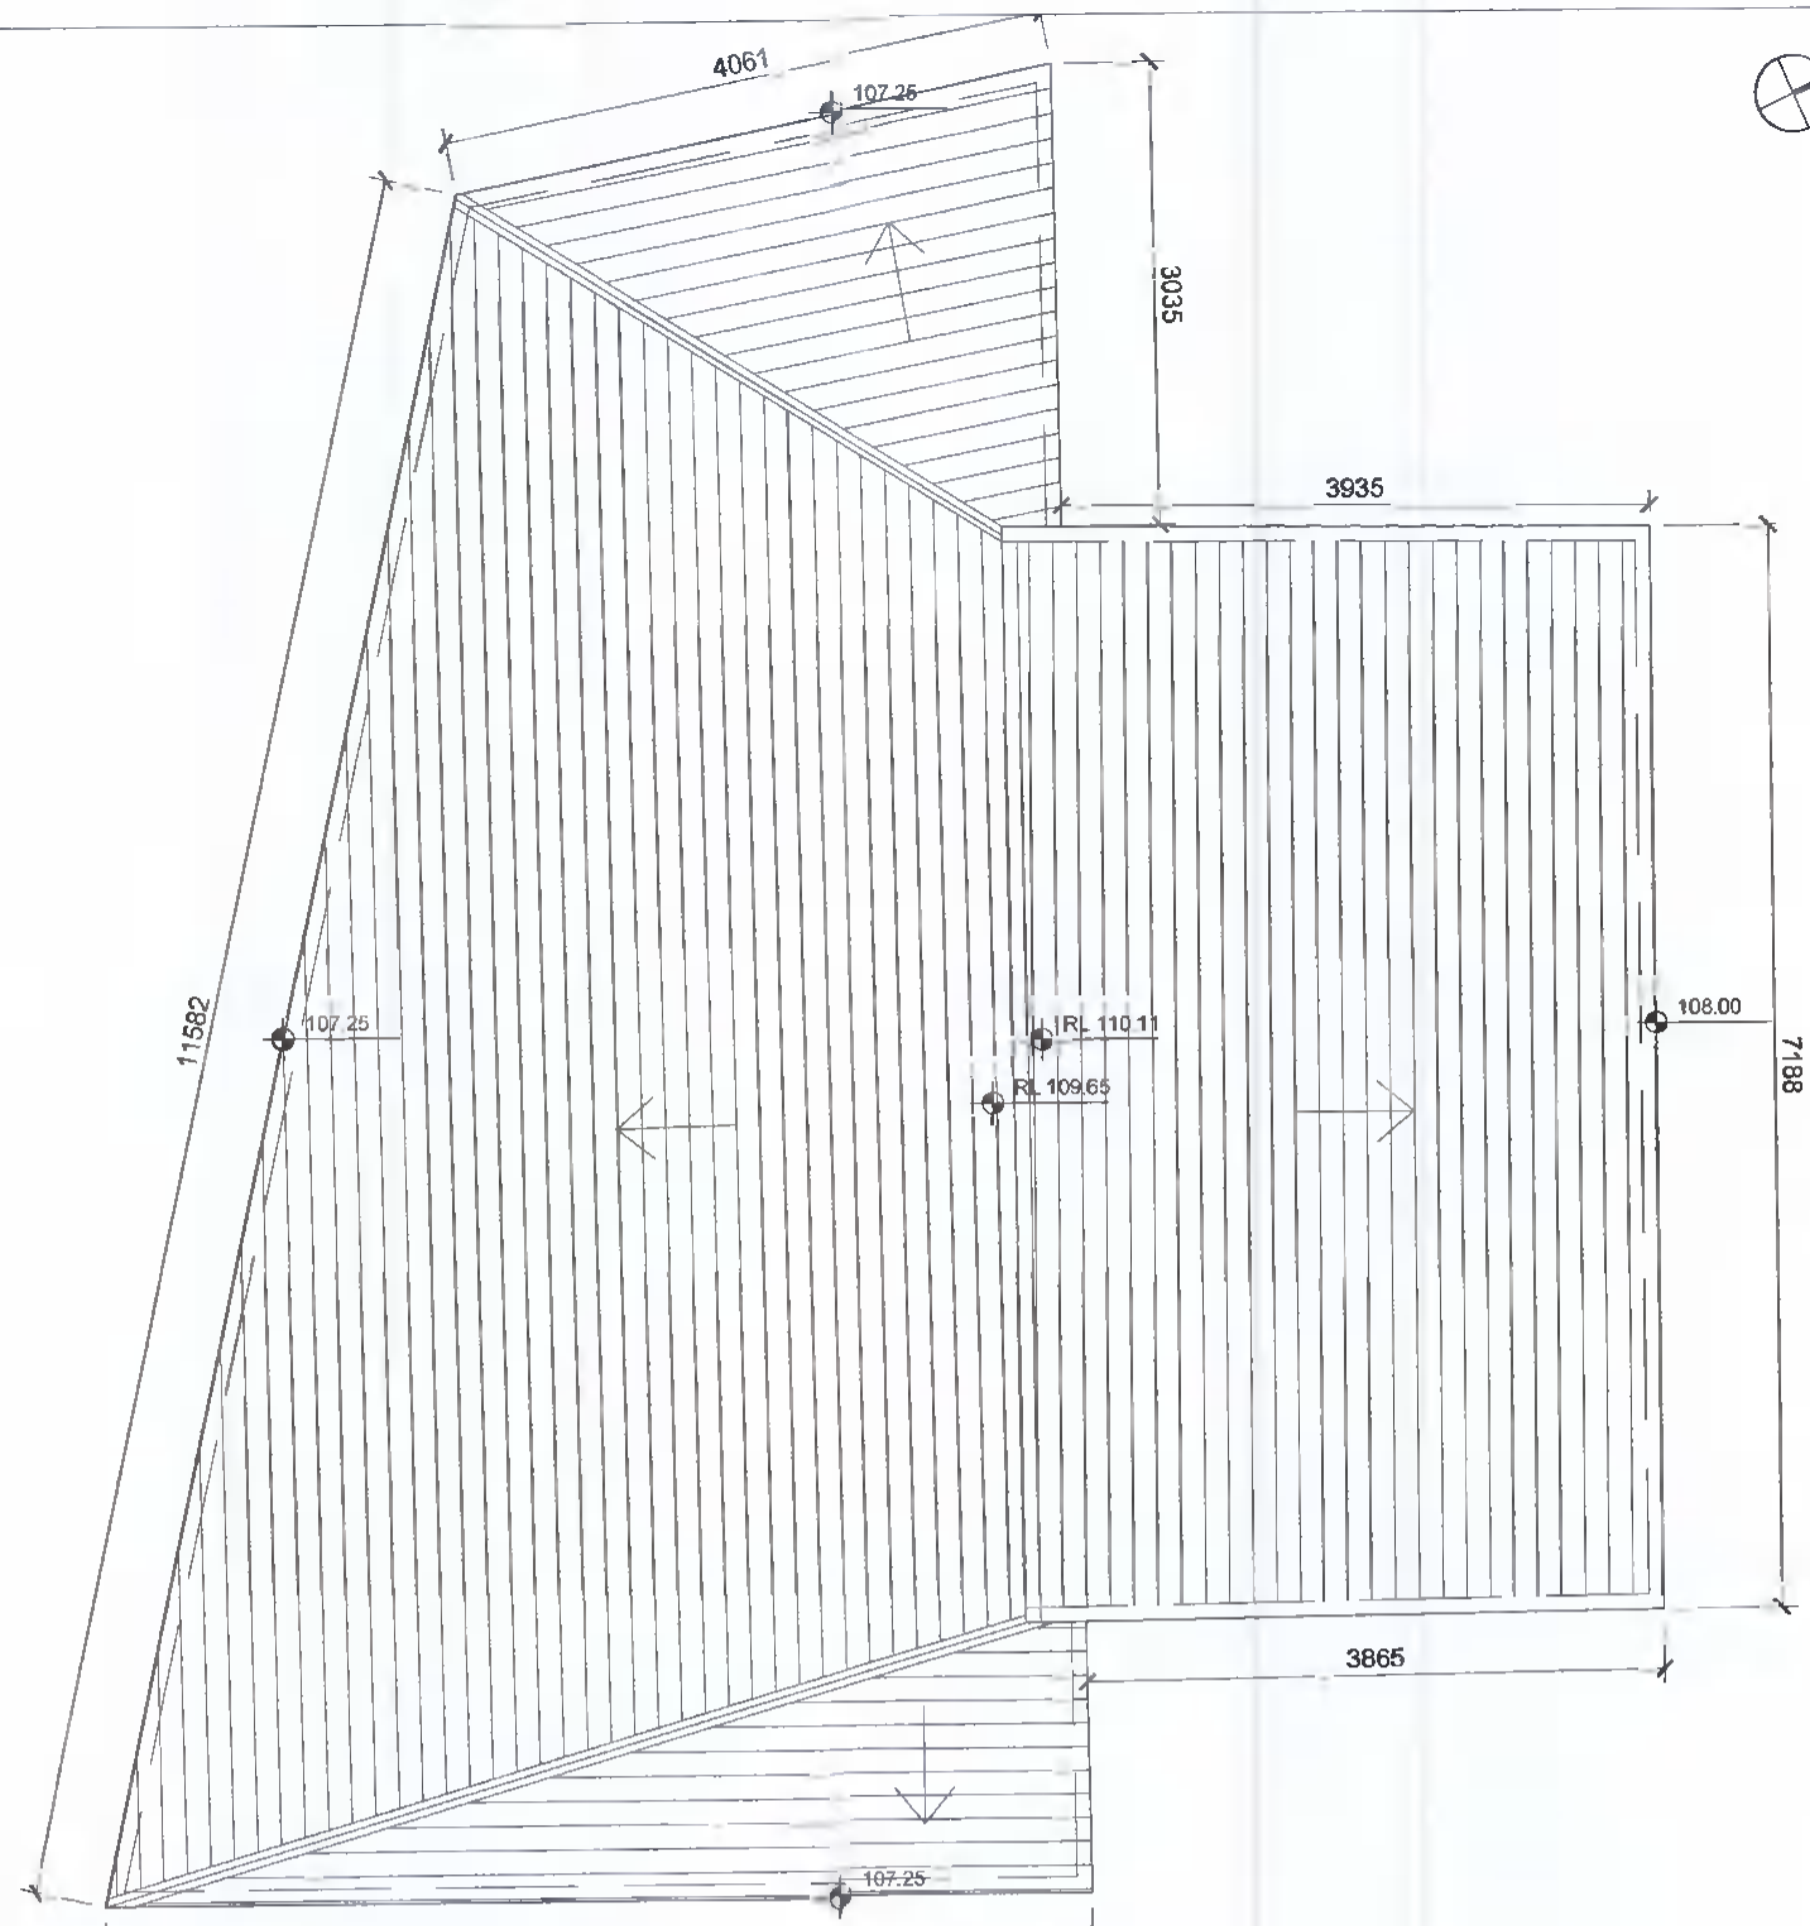

PROPOSED ROOF PLAN
 SCALE 1:50

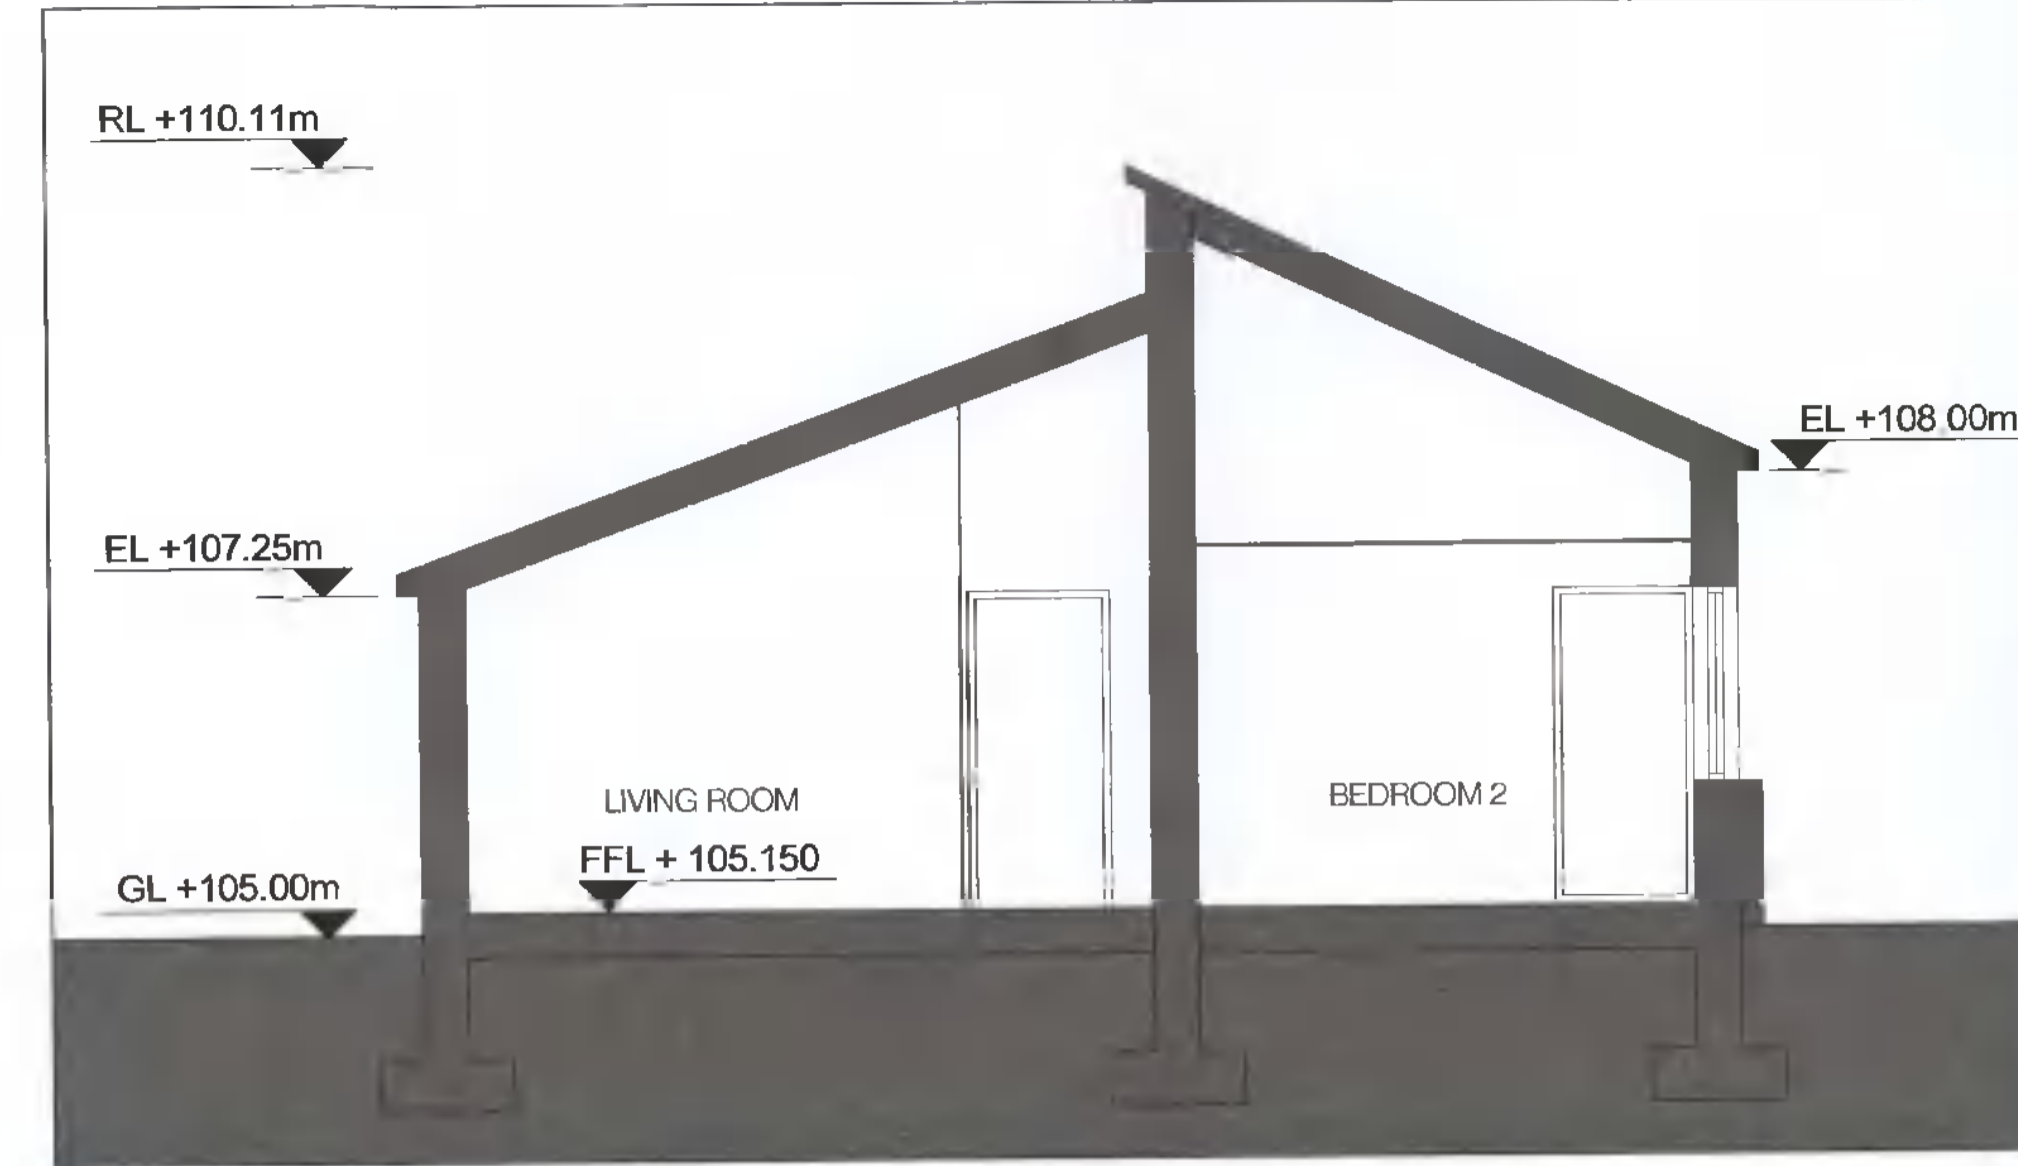

PROPOSED SECTION A-A
 SCALE 1:50

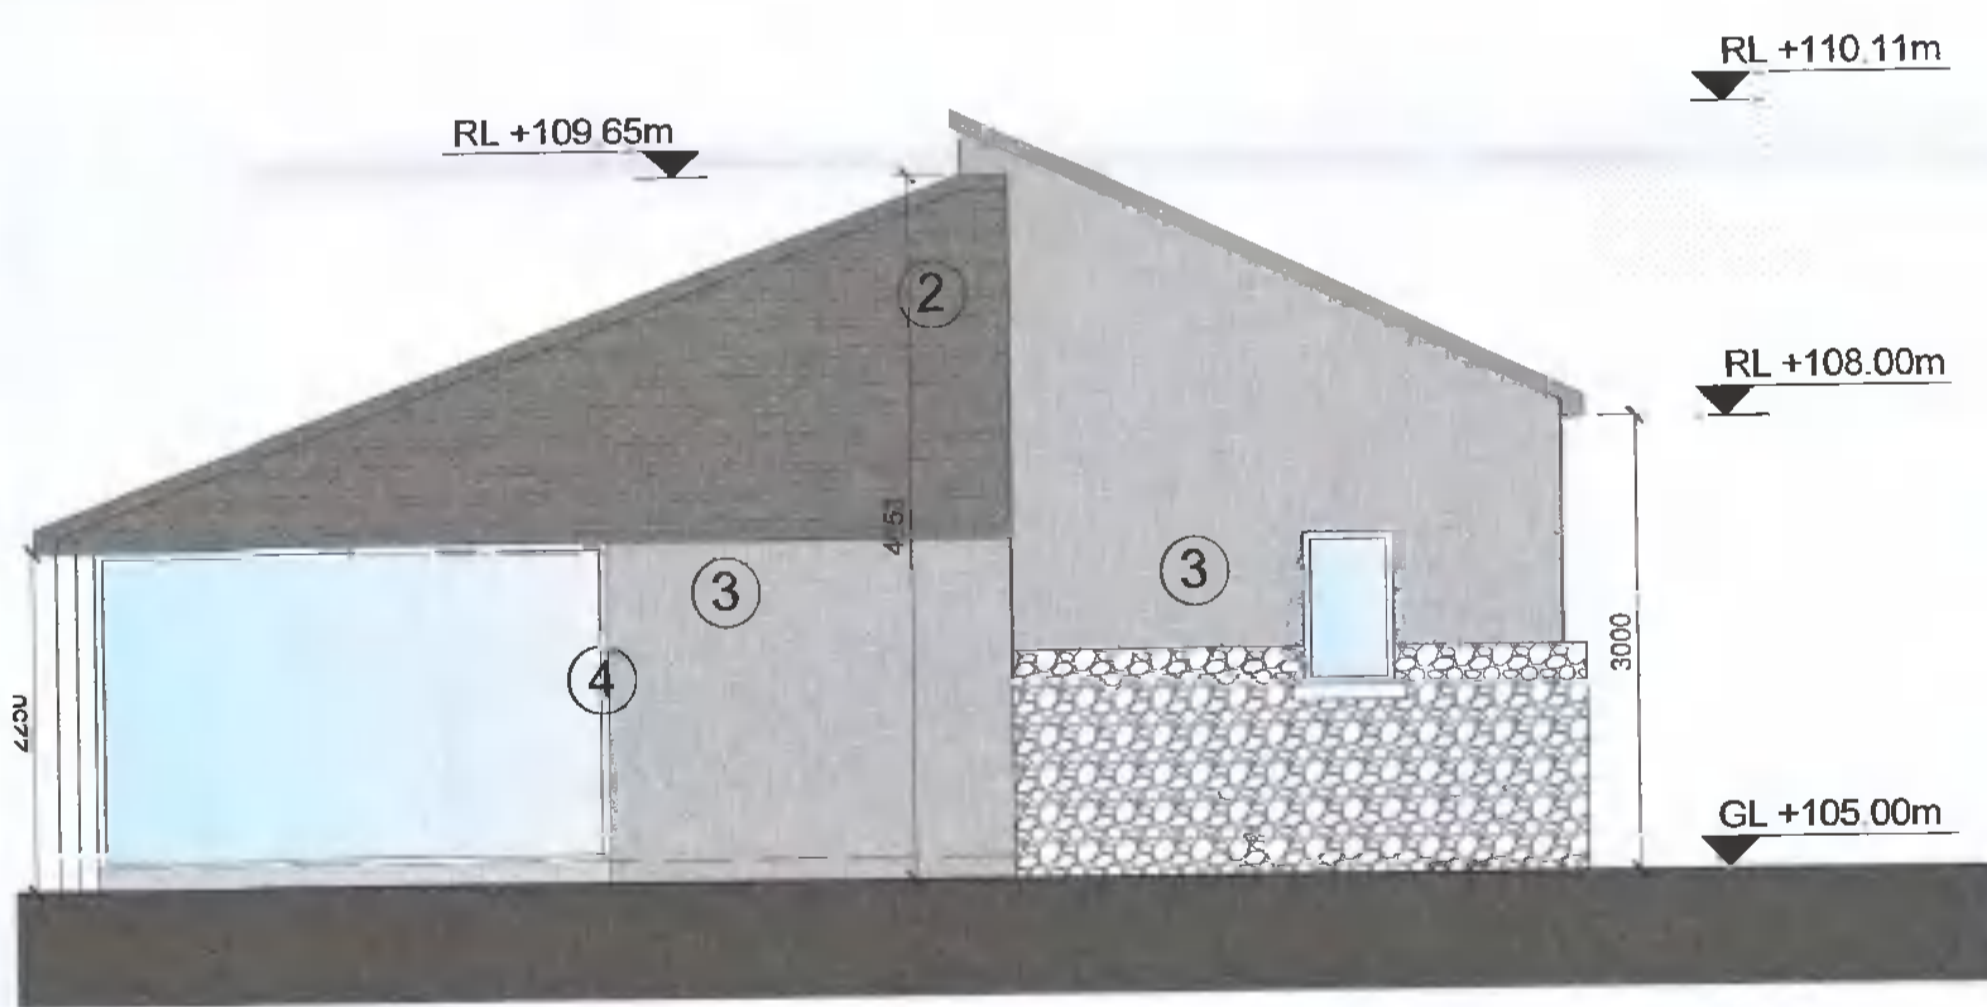


PROPOSED EAST ELEVATION
 SCALE 1:50




PROPOSED SOUTH ELEVATION
 SCALE 1:50



KEY PLAN
 SCALE NTS

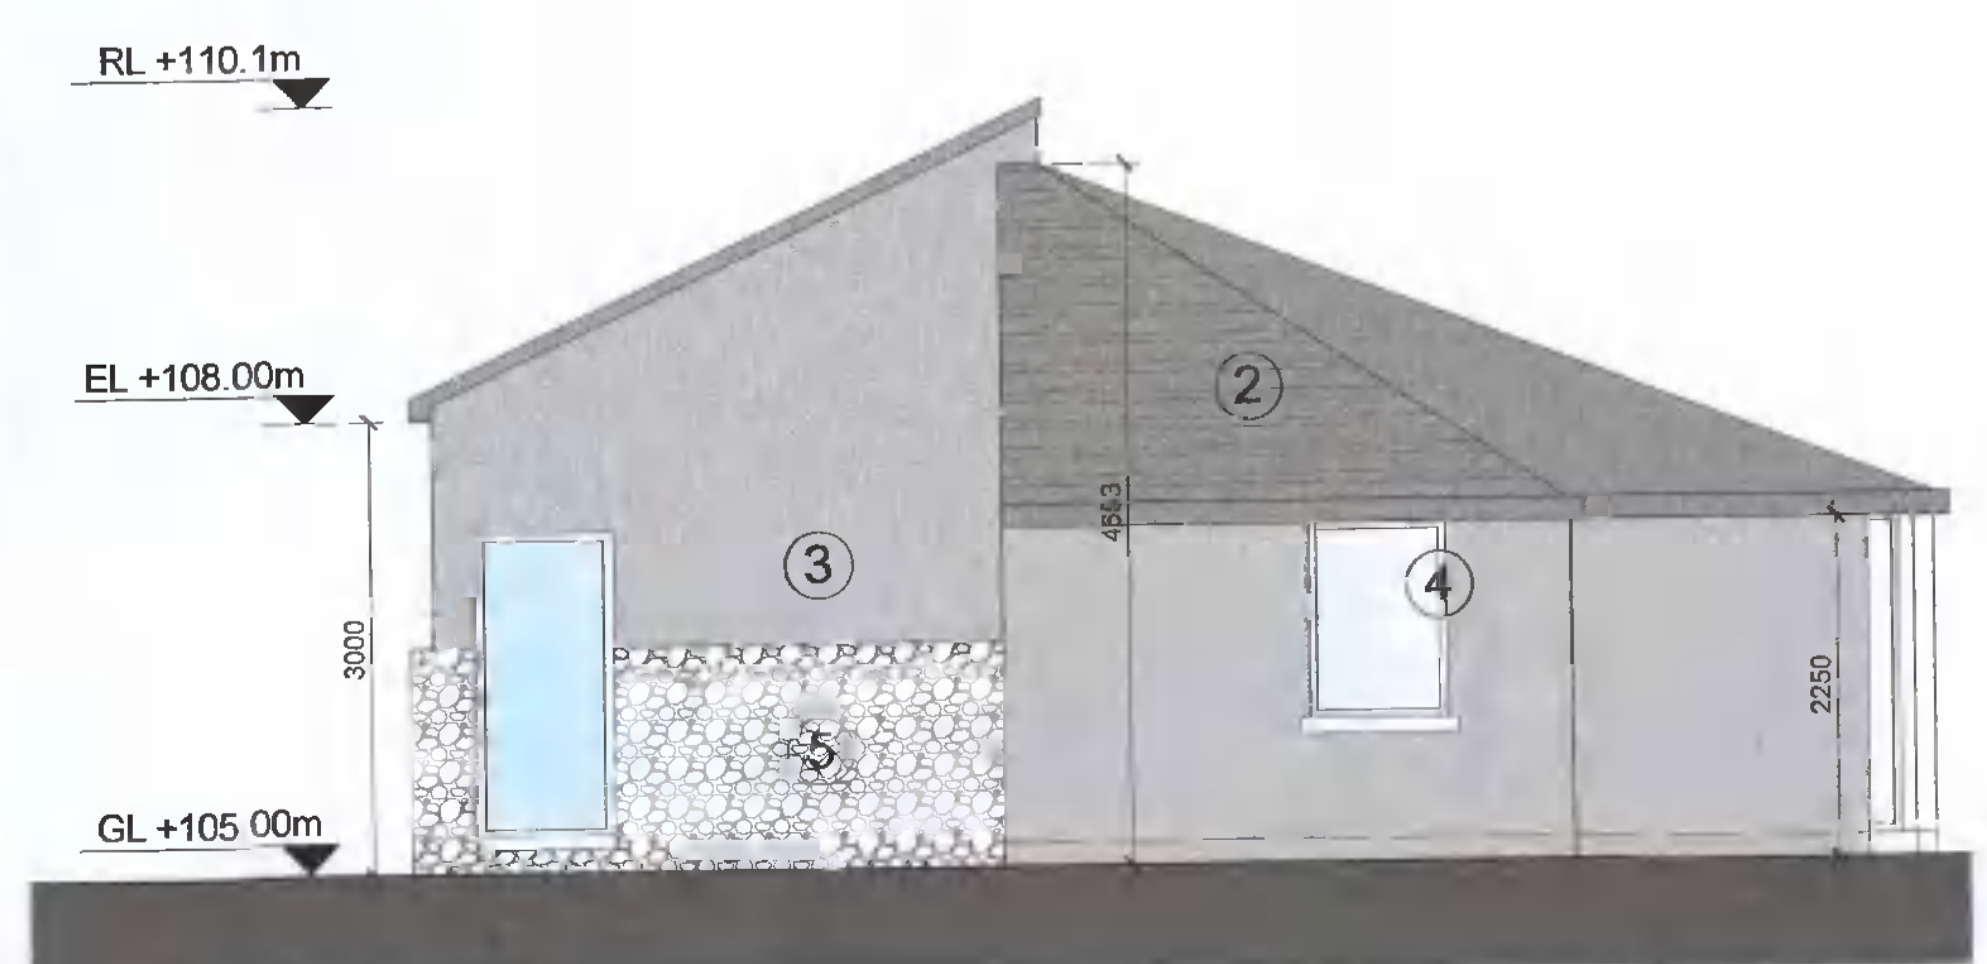

PROPOSED WEST ELEVATION
 SCALE 1:50

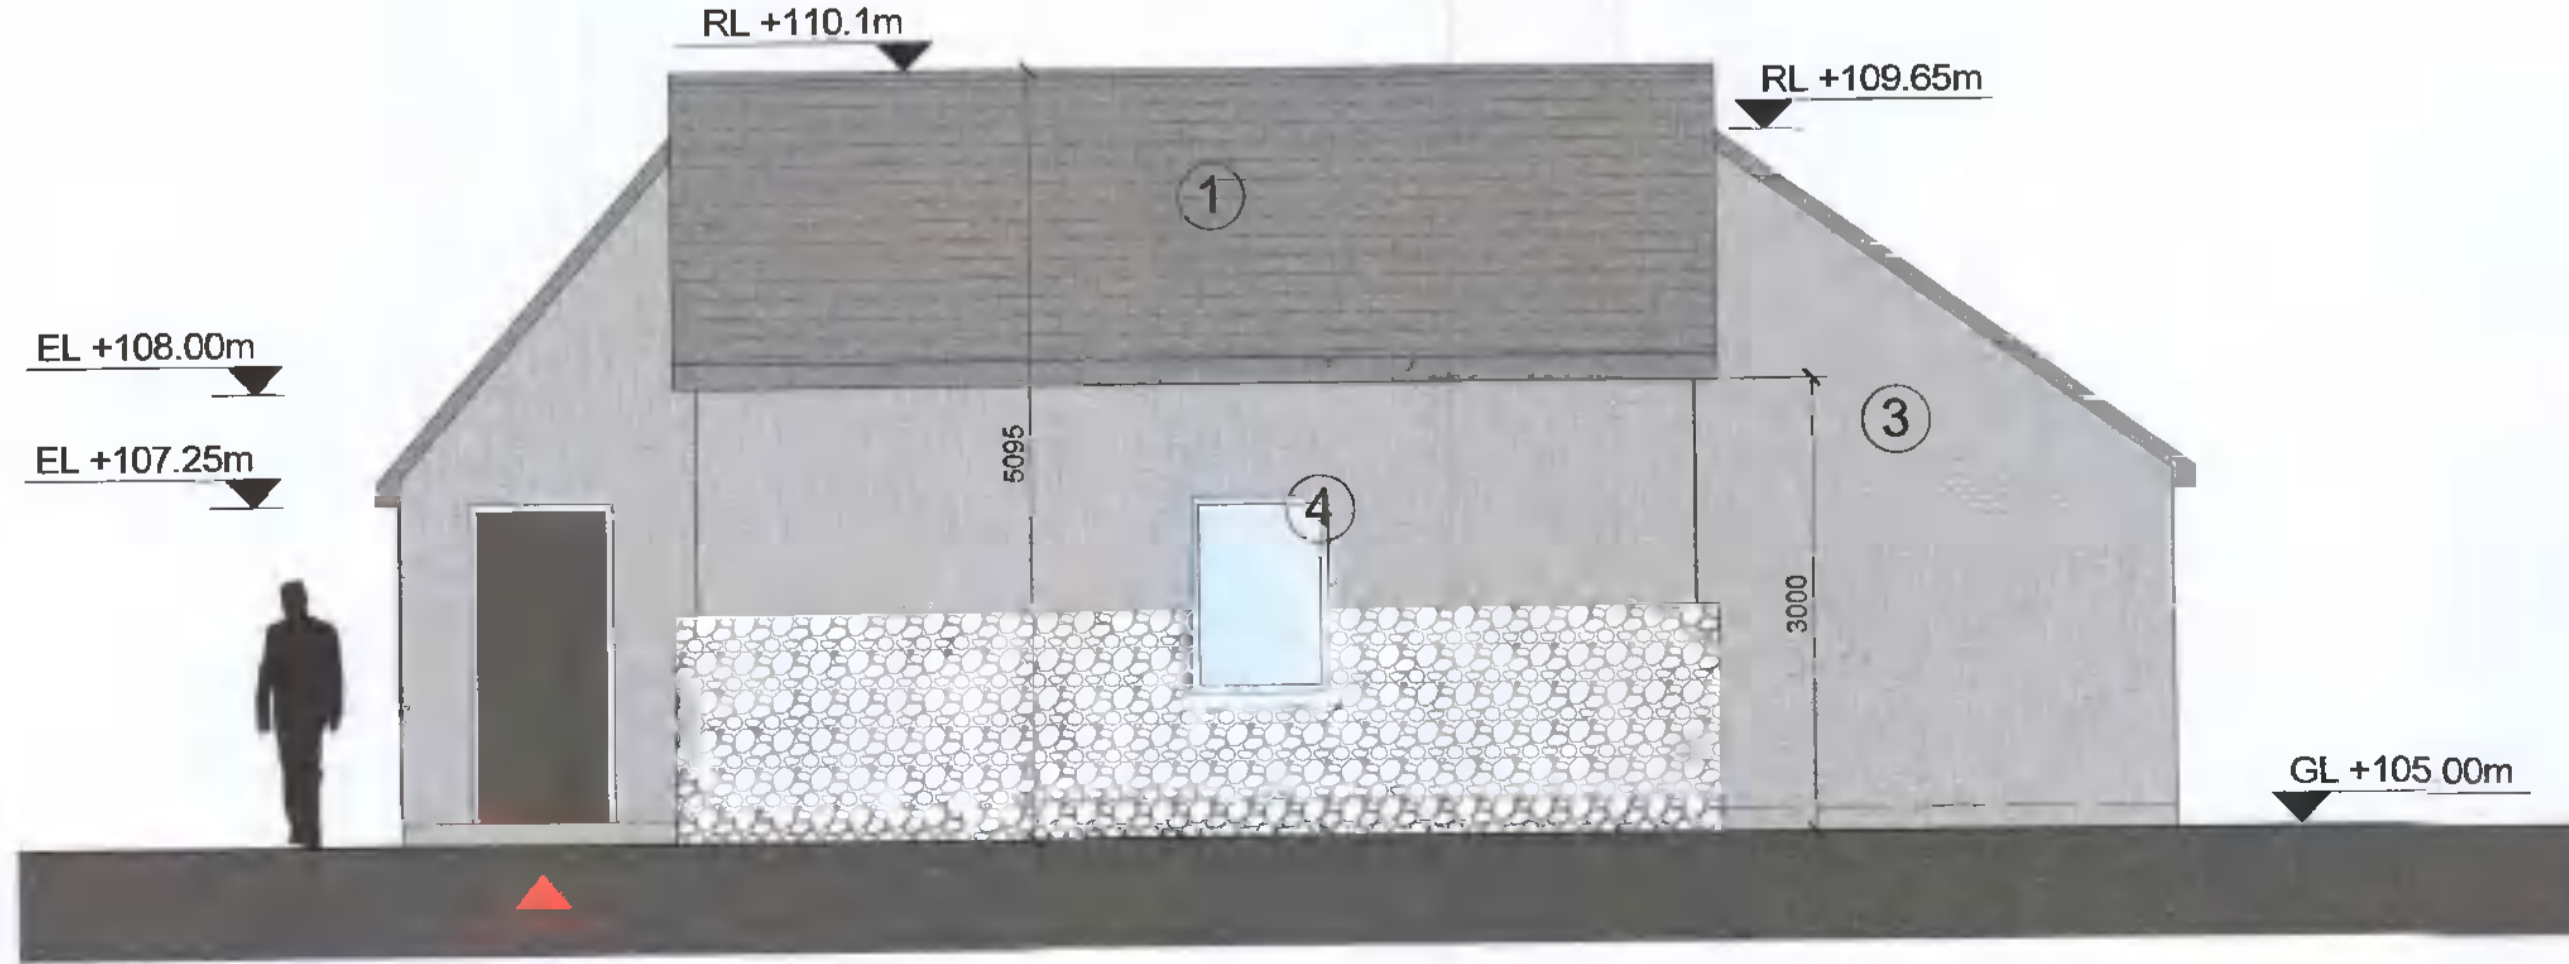

PROPOSED NORTH ELEVATION
 SCALE 1:50

MATERIAL SCHEDULE

- ① - Slate / Tile Roof Finish
- ② - Metal Roof Finish
- ③ - Selected Grey Render Finish
- ④ - Glazing Windows and Doors
- ⑤ - Stone

Note: Materials to be agreed with local authority by way of compliance

PLANNING

| Rev | Issue | Date | Revision Description |
|-----|-------|------|----------------------|
| | | | |

| | | | |
|---------------|--|--|------------------|
| DCWNEY | | 29 Meriton Square, Dunedin +313 001 233 0220 info@dcwney.co | |
| CLIENT | MSJA Ltd | SCALE: A1 | PAPER SIZE: A1 |
| PROJECT | DEVELOPMENT AT PROSPECT HOUSE | SCALE: A2 | DATE: 18/02/2022 |
| DWG TITLE | GATE LODGE - PLANS SECTIONS AND ELEVATIONS | DRAWN BY: JR | CHECKED BY: RW |
| | | DATE: 18/02/2022 | DATE: 18/02/2022 |
| | | | |