





FLOOR PLAN

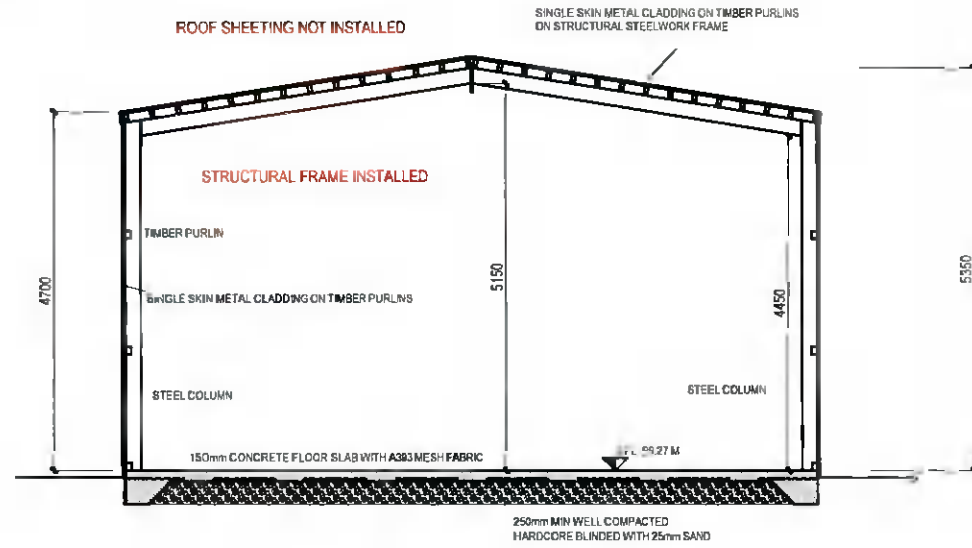

SECTION A-A


NOTE
ALL METAL CLADDING SHALL BE CHANGED TO DARK GREEN AGRI-CLAD SHEETING

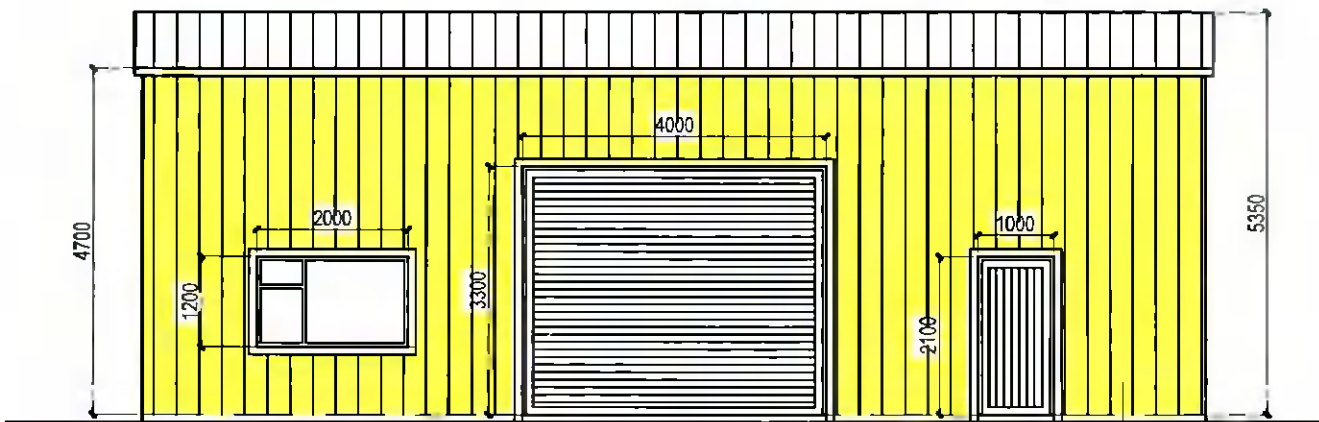

FRONT WINDOWS/DOOR AND SHEETING NOT INSTALLED


FRONT ELEVATION

SINGLE SKIN METAL CLADDING ON TIMBER PURLINS

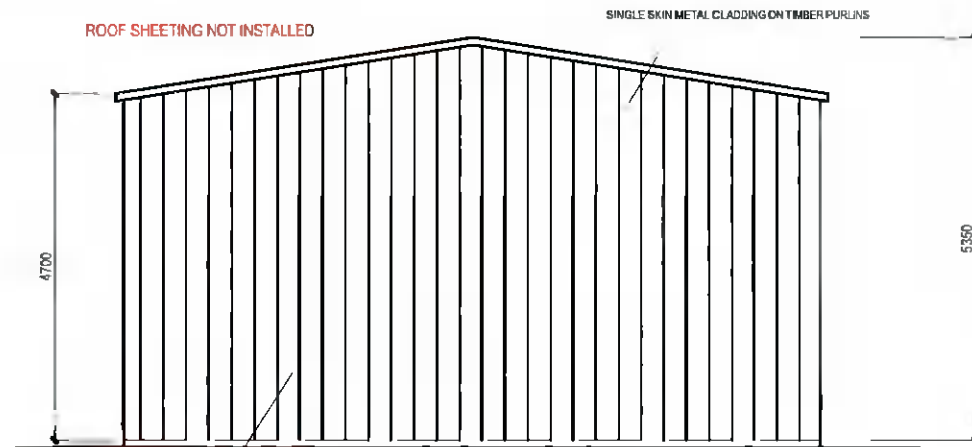

SIDE SHEETING INSTALLED


SIDE ELEVATION

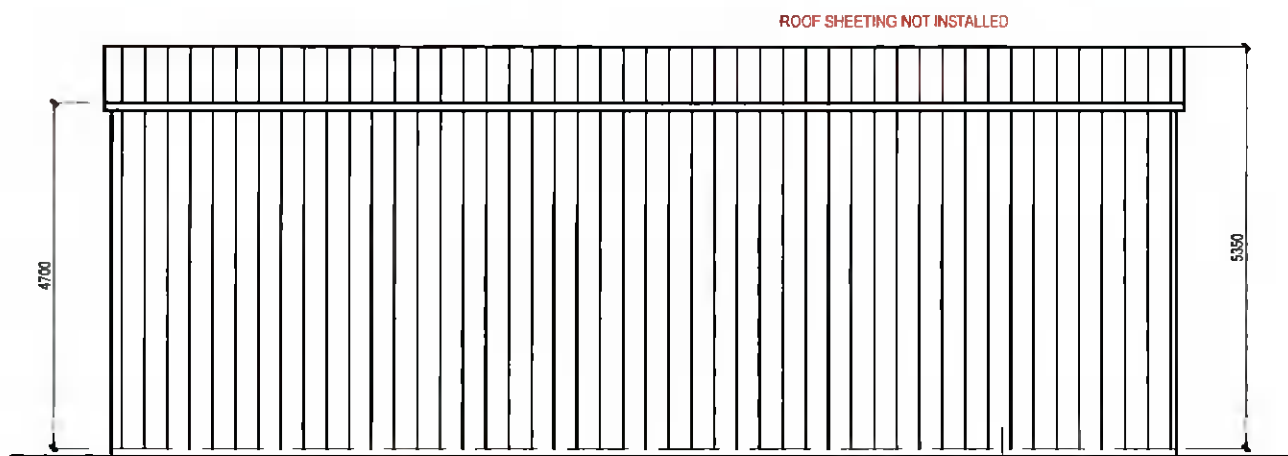

REAR ELEVATION SHEETING INSTALLED

REAR ELEVATION

SINGLE SKIN METAL CLADDING ON TIMBER PURLINS

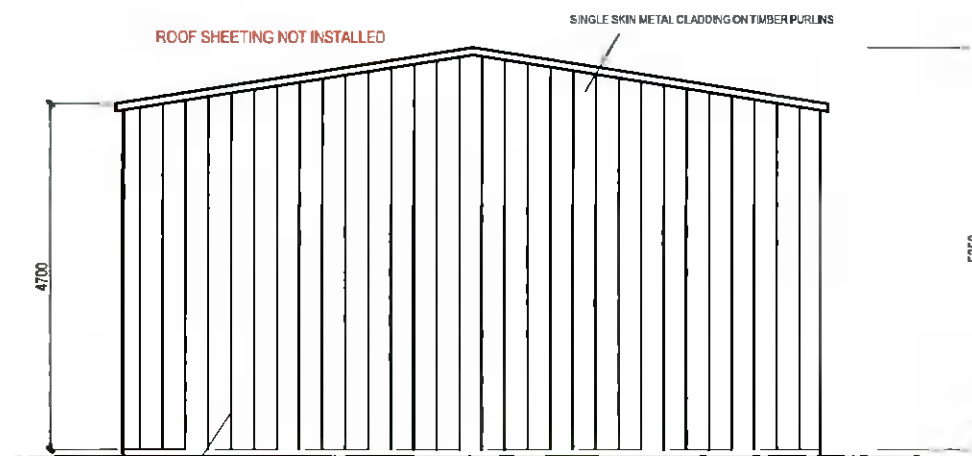

SIDE SHEETING INSTALLED

SIDE ELEVATION

ISSUED FOR PLANNING PERMISSION PURPOSES ONLY

MCGILLEN DESIGN SERVICES
PLANNING AND PROJECT MANAGEMENT

BURGAGE, T: (045) 891 468
BLESSINGTON, M: (087) 646 9079
CO. WICKLOW. E: petermcgillen@hotmail.com

1	5000	2000	1000	2000
2	5000	2000	1000	2000
3	5000	2000	1000	2000
4	5000	2000	1000	2000

CLIENT: **MR. GARY McKEON**

PROJECT: **EXISTING DEVELOPMENT AT GLASSAMUCKY, BOHERNABREENA, DUBLIN 24**

FILE: **RETENTION/COMPLETION-SHED 'F' FLOOR PLAN, ELEVATIONS & SECTION**

PATRICK JOYCE ASSOCIATES
CONSULTING ENGINEERS

2 Prospect Grove, Stocking Lane, Rasthfershan, Dublin 18. Telephone: (01) 484 6745, Mobile: (087) 247 6375, E-Mail: patrickjoyceassociates@gmail.com

DESIGNED: P.J.	CHECKED: P.J.	APPROVED: P.J.
DRAWN: P.J.	DATE: DECEMBER-2021	SCALE: 1:100(A3)

DRG.No. **PP/22/07** REV **C**