




PROPOSED SOUTH EAST ELEVATION

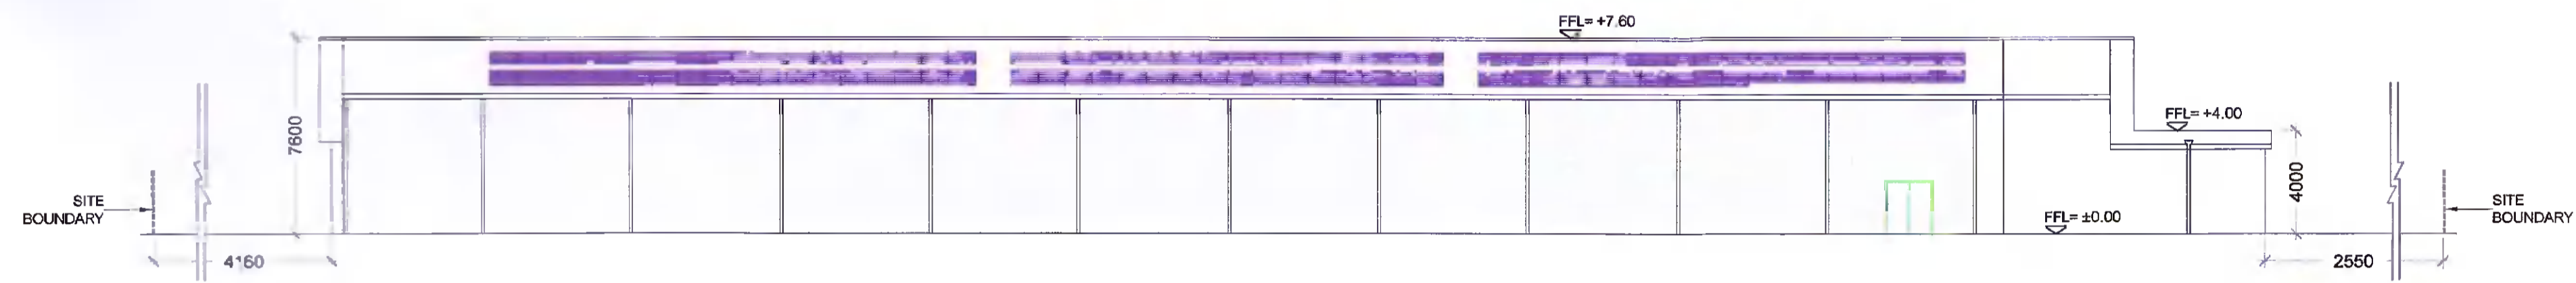


PROPOSED NORTH EAST ELEVATION

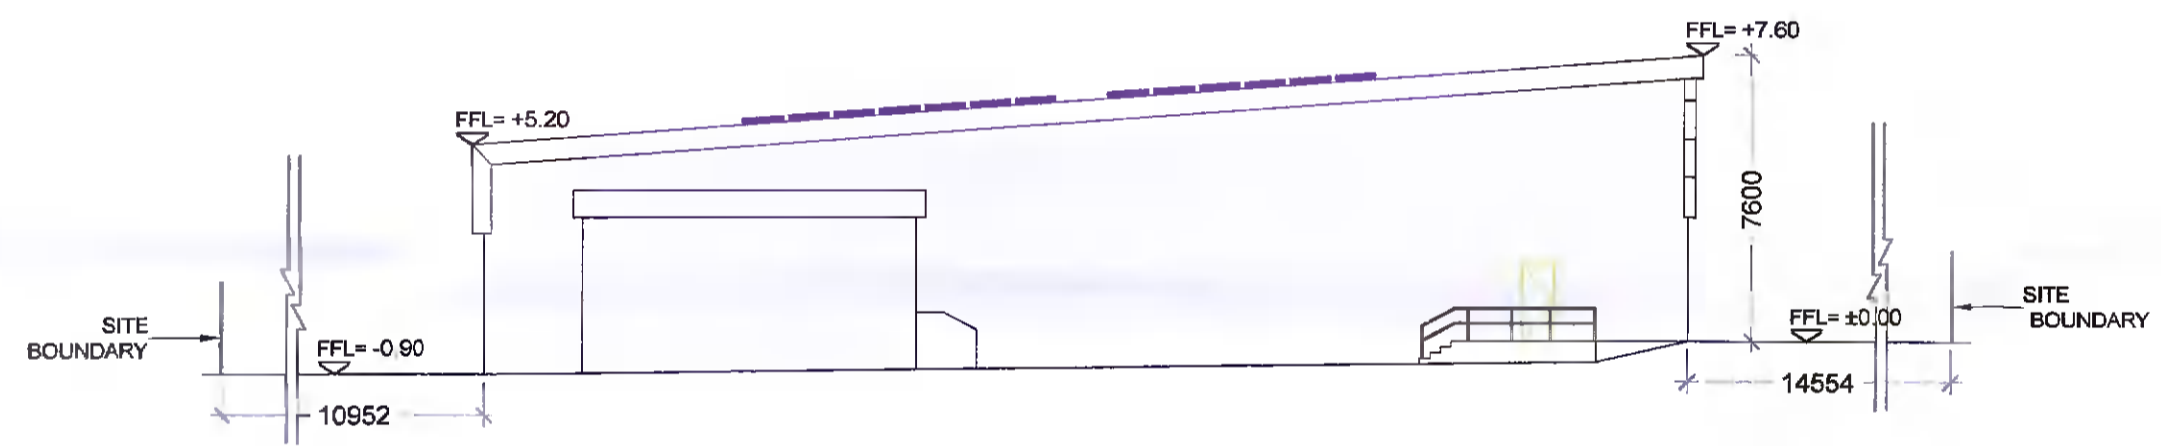

PROPOSED NORTH WEST ELEVATION

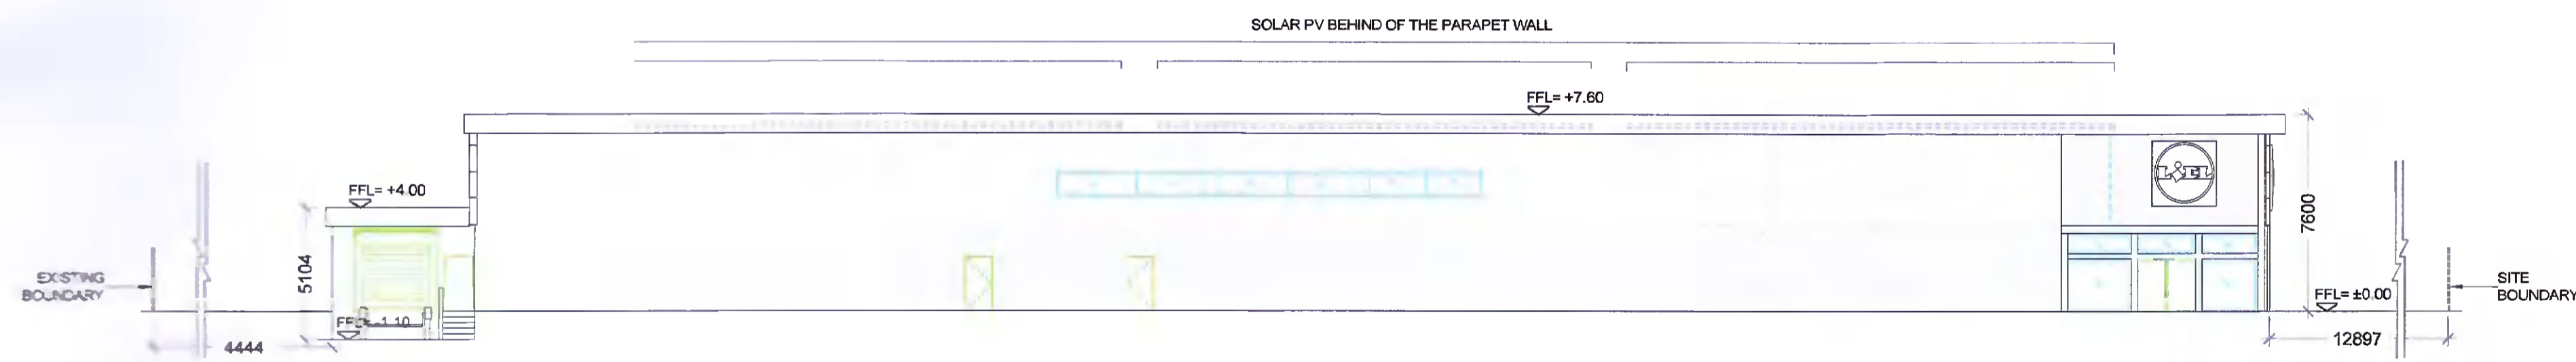

PROPOSED SOUTH WEST ELEVATION

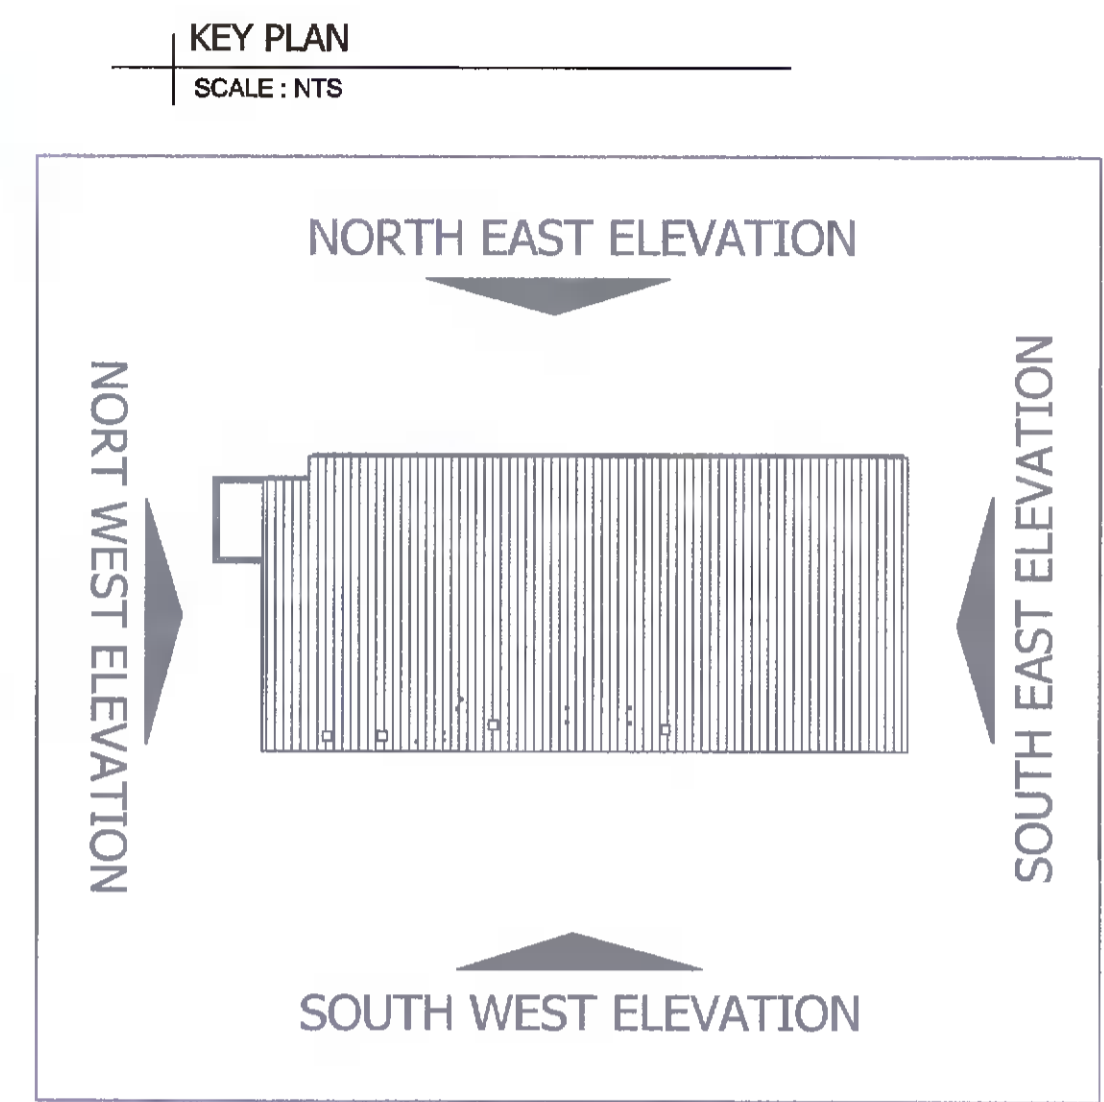

JOB : Proposed Solar Panels at
Lidl Store Fortunestown Lane
Saggart, Dublin 24
Co. Dublin, D24 XR74

CLIENT: Lidl Ireland GMBH


TITLE: Proposed Solar PV Elevation
Plan

PLAN No.: 07

SCALE: 1:200@A1

Rev A 20/04/2022
Drawing by Elena Vazquez

- NOTES:**
1. This drawing is copyright and the property of Bioenergy Power Systems T/A Enerpower. The design information contained herein is strictly confidential. This document is not to be reproduced, disclosed or circulated, in whole or in part without the prior written permission in each instance of Bioenergy Power Systems T/A Enerpower.
 2. This drawing has been produced electronically and may have been photo reduced or enlarged when copied hence do not rely on any scales quoted work only to figured dimensions (do not scale) all dimensions to be checked on site, any errors or omission to be reported to the agent immediately.
 3. This drawing is to be read in conjunction with all relevant structural, services and architectural drawings, specifications and schedules.
 4. All dimension are in millimeters and levels in meters unless note otherwise.

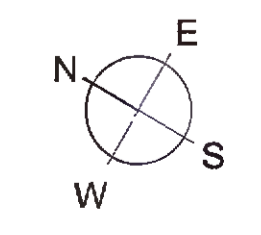

ENERPOWER
TOTAL ENERGY SOLUTIONS
enerpower.ie
051 364054
Waterford Business Park, Unit 24 Cork Rd, Waterford