



Notes:


1. FOR PLANNING ONLY
2. WORK TO FIGURED DIMENSIONS ONLY.
3. THIS DRAWING IS TO BE READ IN CONJUNCTION WITH ALL RELEVANT ENGINEER'S DRAWINGS AND SPECIFICATIONS.

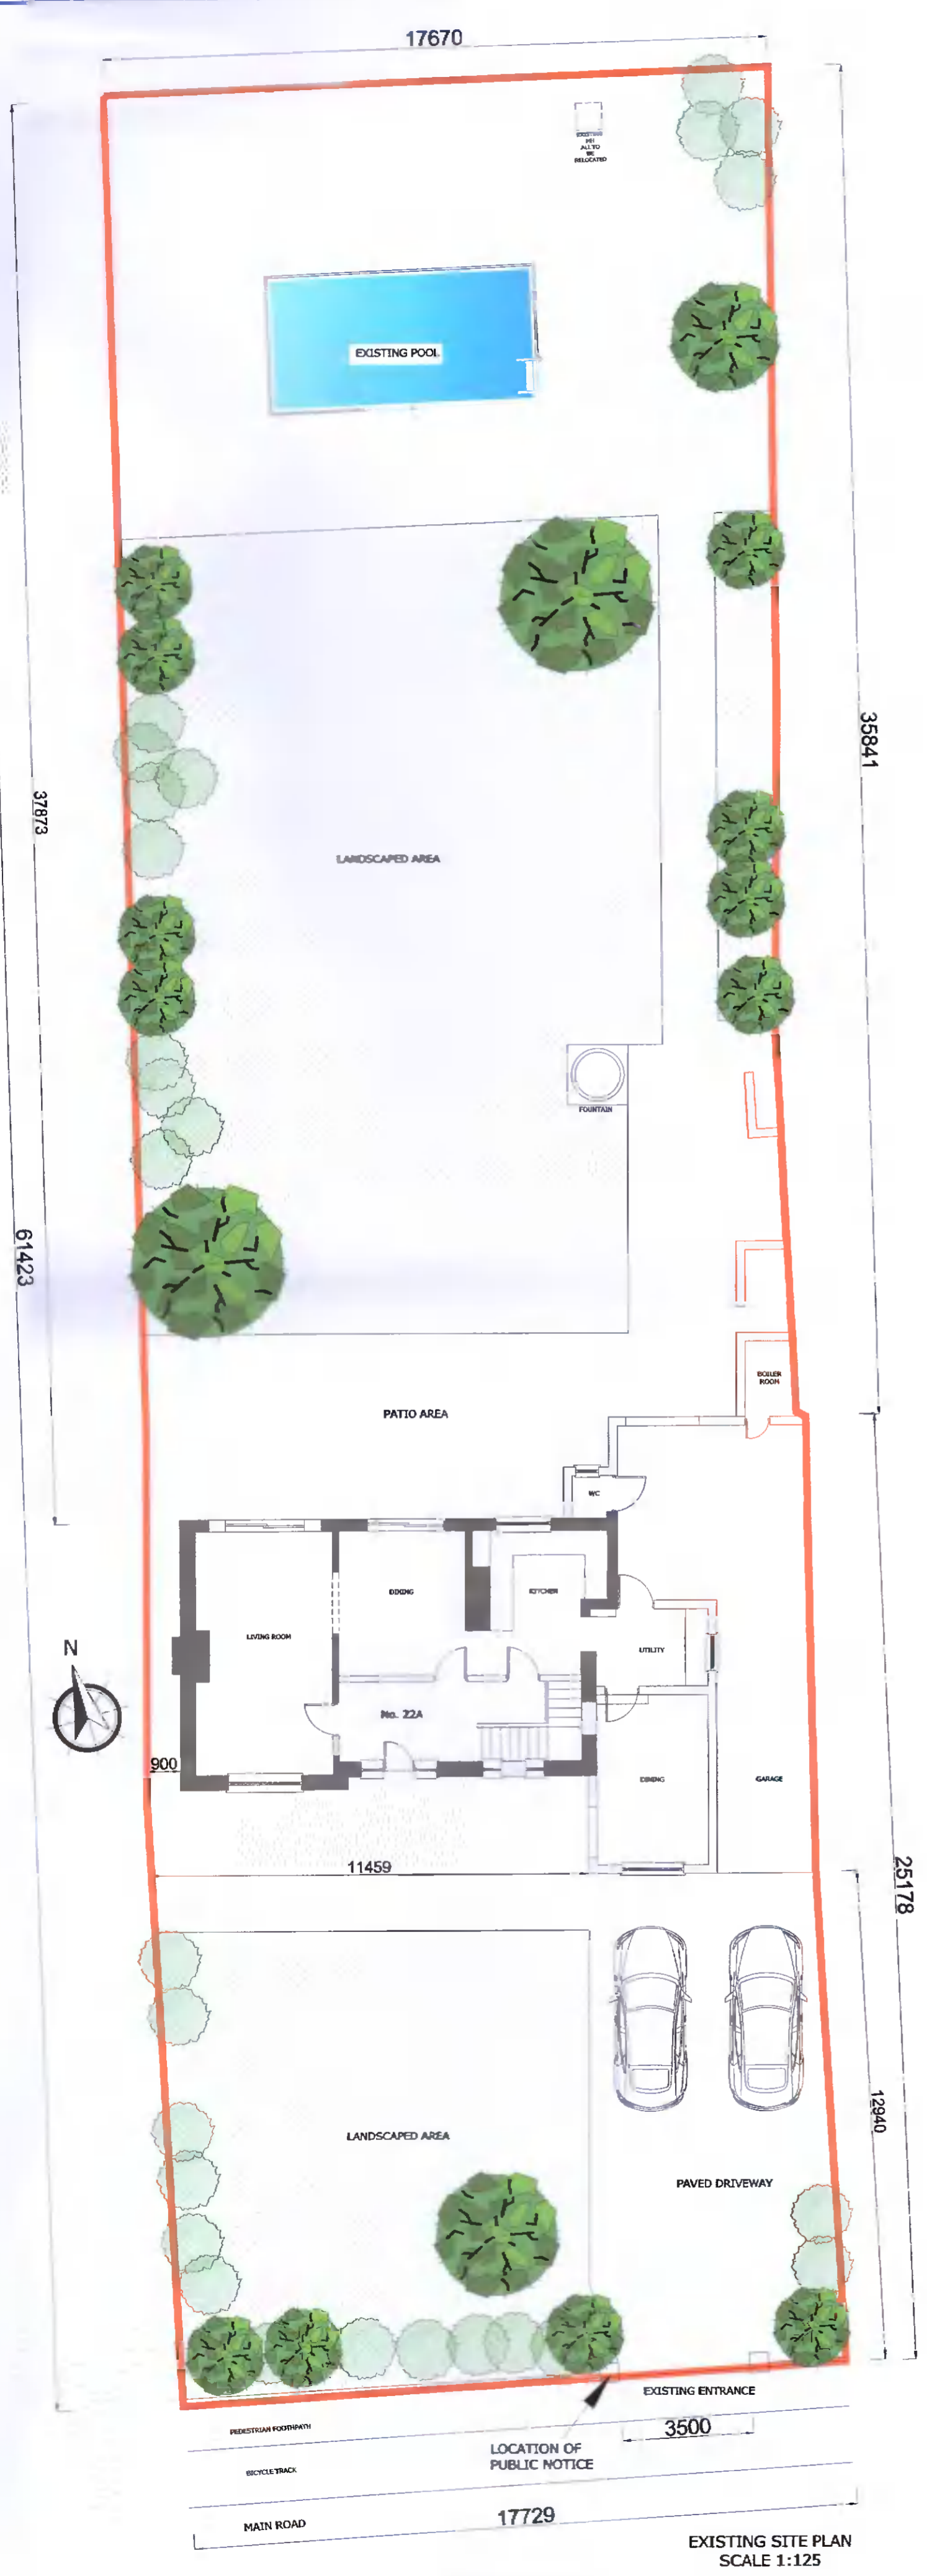

EXISTING SITE PLAN
SCALE 1:125

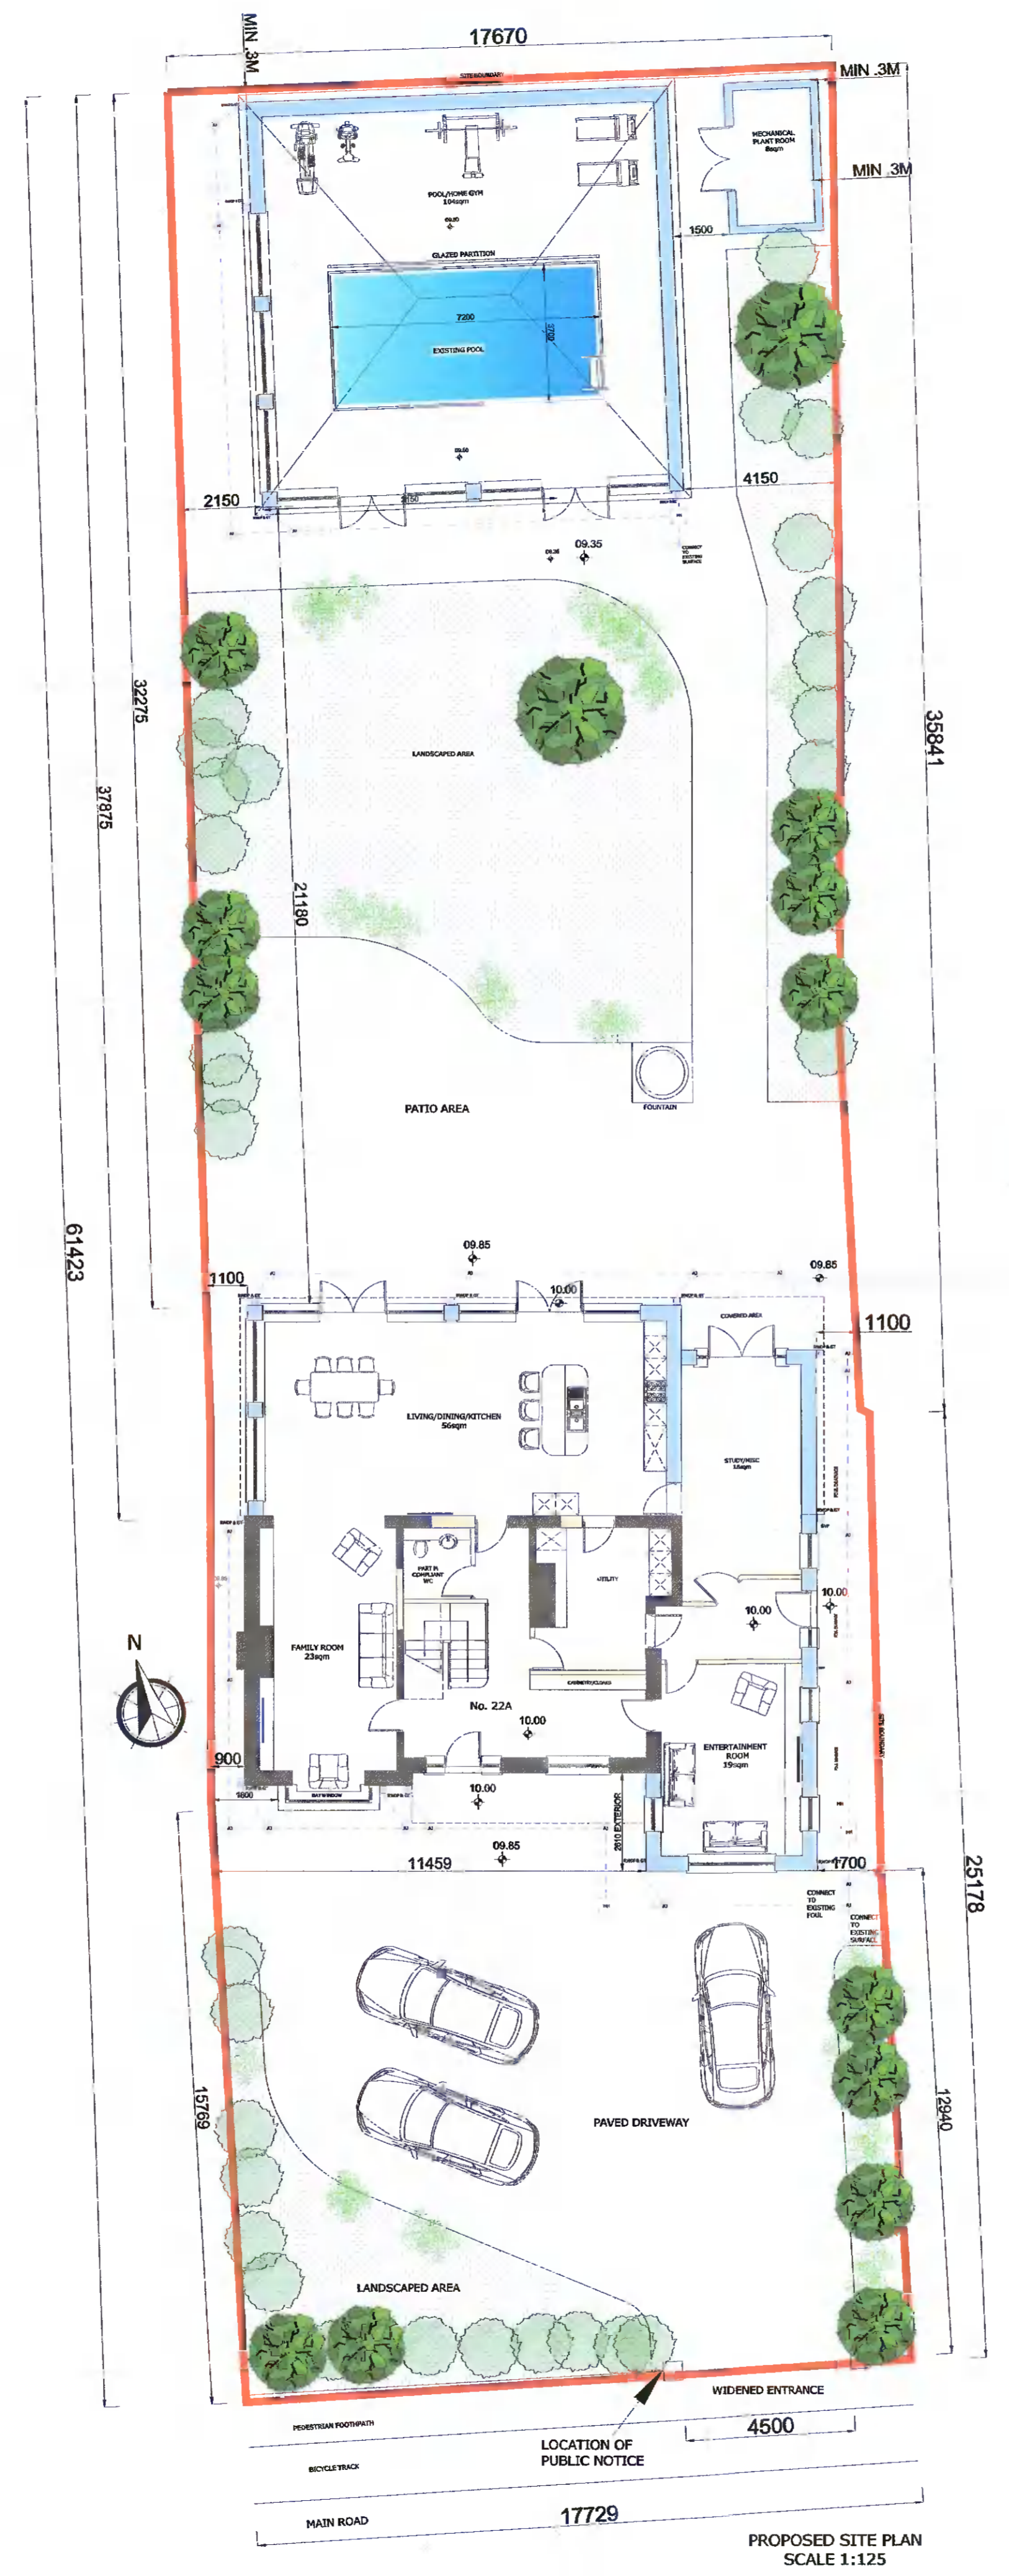

PROPOSED SITE PLAN
SCALE 1:125

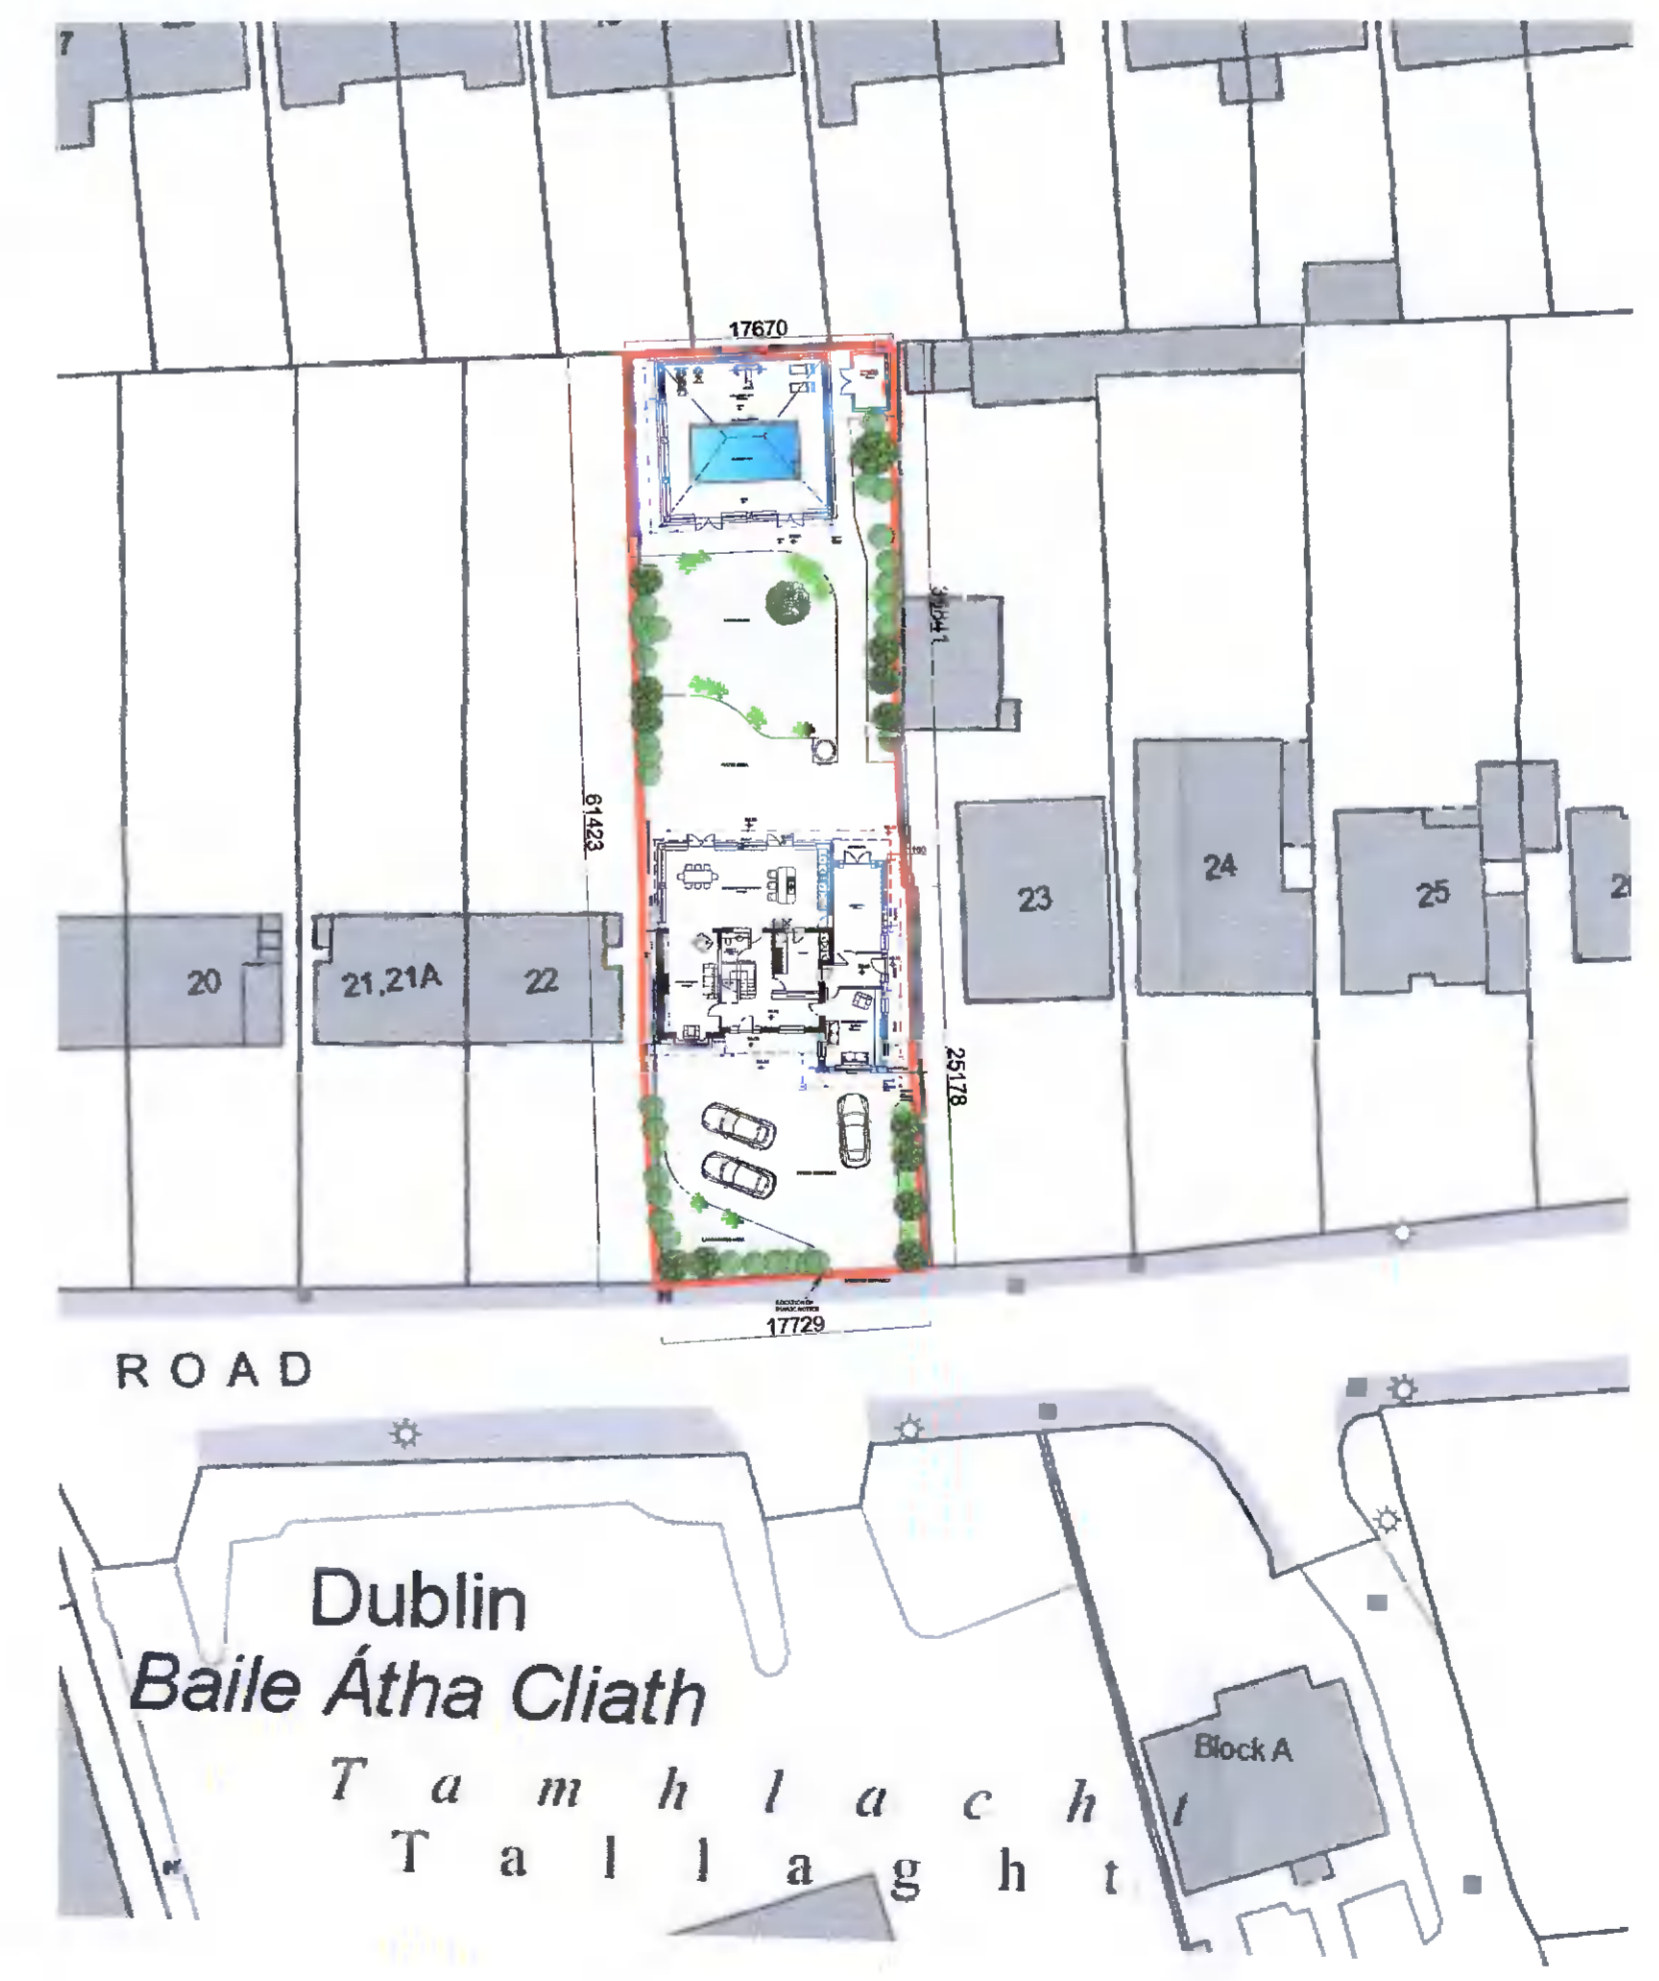

PROPOSED BLOCK PLAN
SCALE 1:500

NO.	DESCRIPTION	BY	DATE
FOR PLANNING ONLY			
CLIENT: Mr DUMITRU CEPOI			
ARCHITECT: FABERLOUS DESIGN LTD SUITE 21, 20 HARCOURT STREET DUBLIN 2 01 437 2307			
SITE: 22A MAIN ROAD TALLAGHT, DUBLIN 24			
TITLE: EXISTING/PROPOSED PLANS, SITE PLANS			
SCALE: 1:125	DATE: 03-06-22	DRAWN: JM	CHECKED: JM
PROJECT NO: 250522	PACKAGE: 1/1	REVISION:	
		A1/P4	