


EXISTING GROUND FLOOR PLAN

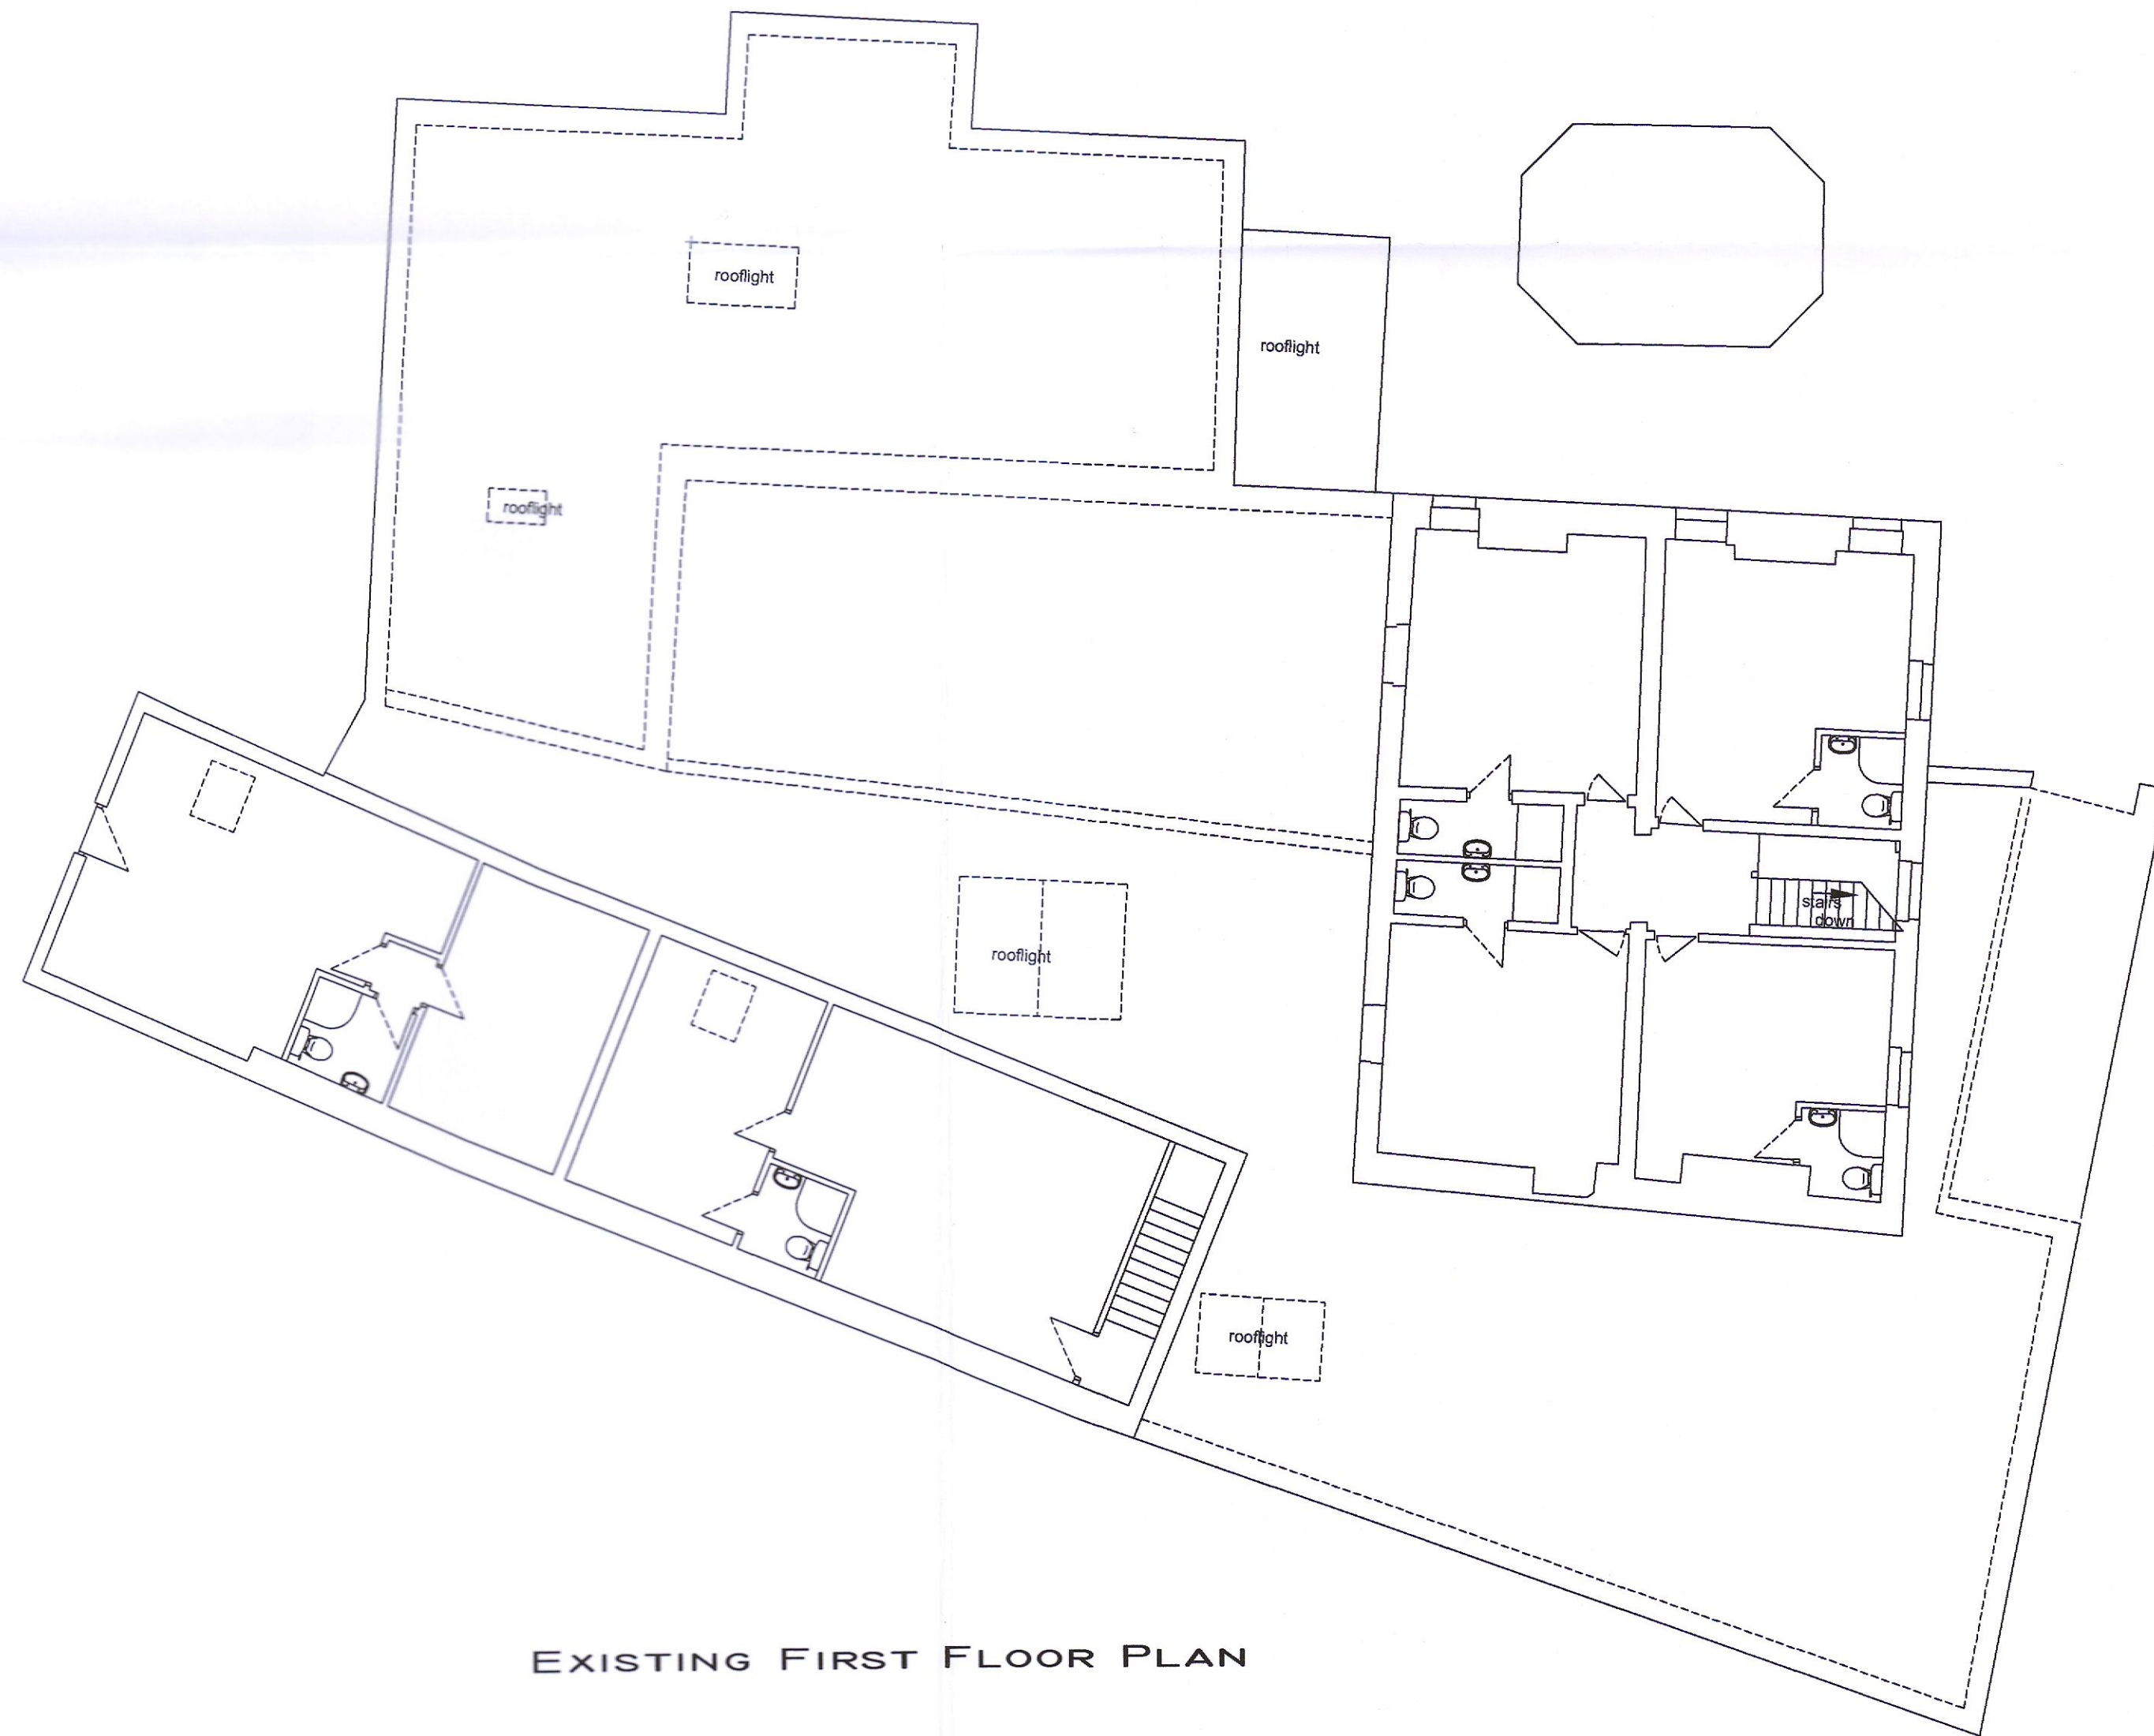

EXISTING FIRST FLOOR PLAN

Rev.	Date	By	Description
Scale	1:100		Job Title
Date	MAY 2022		PROPOSED WORKS AT BLUE GARDENIA, MC DONAGHS LANE, BRITTAS, CO. DUBLIN
Drawn by	D.C.		Drawing Title
Drg. No.	18/1359/22	Rev.	Client
			MR. EDWARD FAHY
<p>© DaCAD DESIGNS DESIGN, PLANNING & FIRE SAFETY CONSULTANTS 55 LUDFORD DRIVE, BALLINTEER, DUBLIN 16. TEL: 086 8147081 Email-dacaddesigns@gmail.com</p>			