


EXISTING CONTIGUOUS SIDE ELEVATION (SOUTH)



EXISTING CONTIGUOUS FRONT ELEVATION (EAST)




EXISTING CONTIGUOUS SIDE ELEVATION (NORTH)

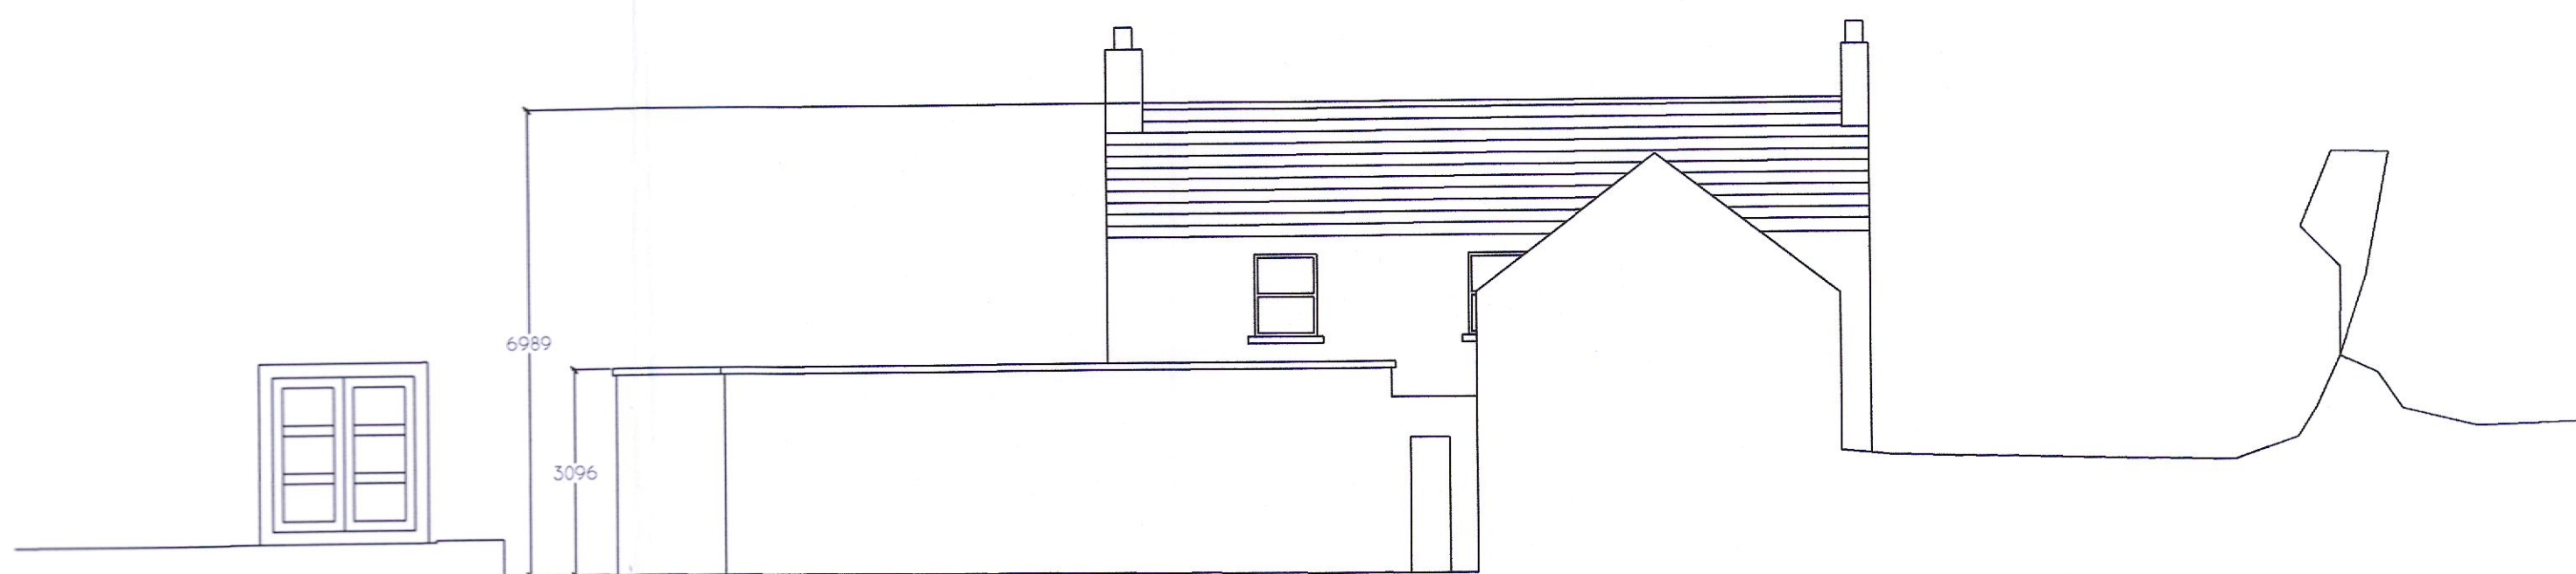


EXISTING CONTIGUOUS REAR ELEVATION (WEST)

Rev.	Date	By	Description
Scale	1 : 100		Job Title
Date	MAY 2022		PROPOSED WORKS AT BLUE GARDENIA, MCDONAGHS LANE, BRITTAS, CO. DUBLIN
Drawn by	D.C.		Drawing Title
Drg. No.	18-1359/23		EXISTING ELEVATIONS
Rev.		Client	MR. EDWARD FAHY

©
DaCAD DESIGNS
DESIGN, PLANNING &
FIRE SAFETY CONSULTANTS
 55 LUDFORD DRIVE, BALLINTEER, DUBLIN 16.
 TEL: 086 8147081
 Email-dacaddesigns@gmail.com

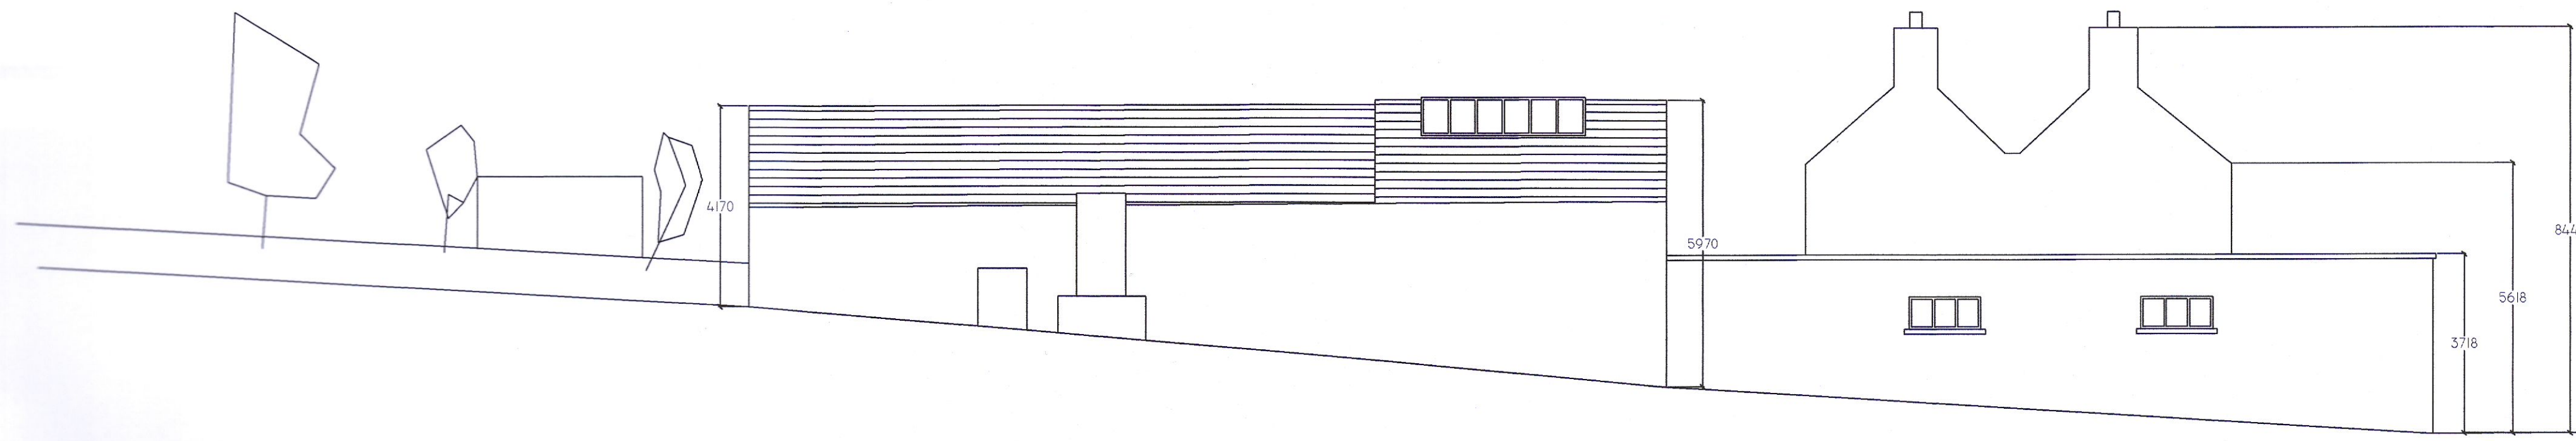

EXISTING CONTIGUOUS SIDE ELEVATION (SOUTH)

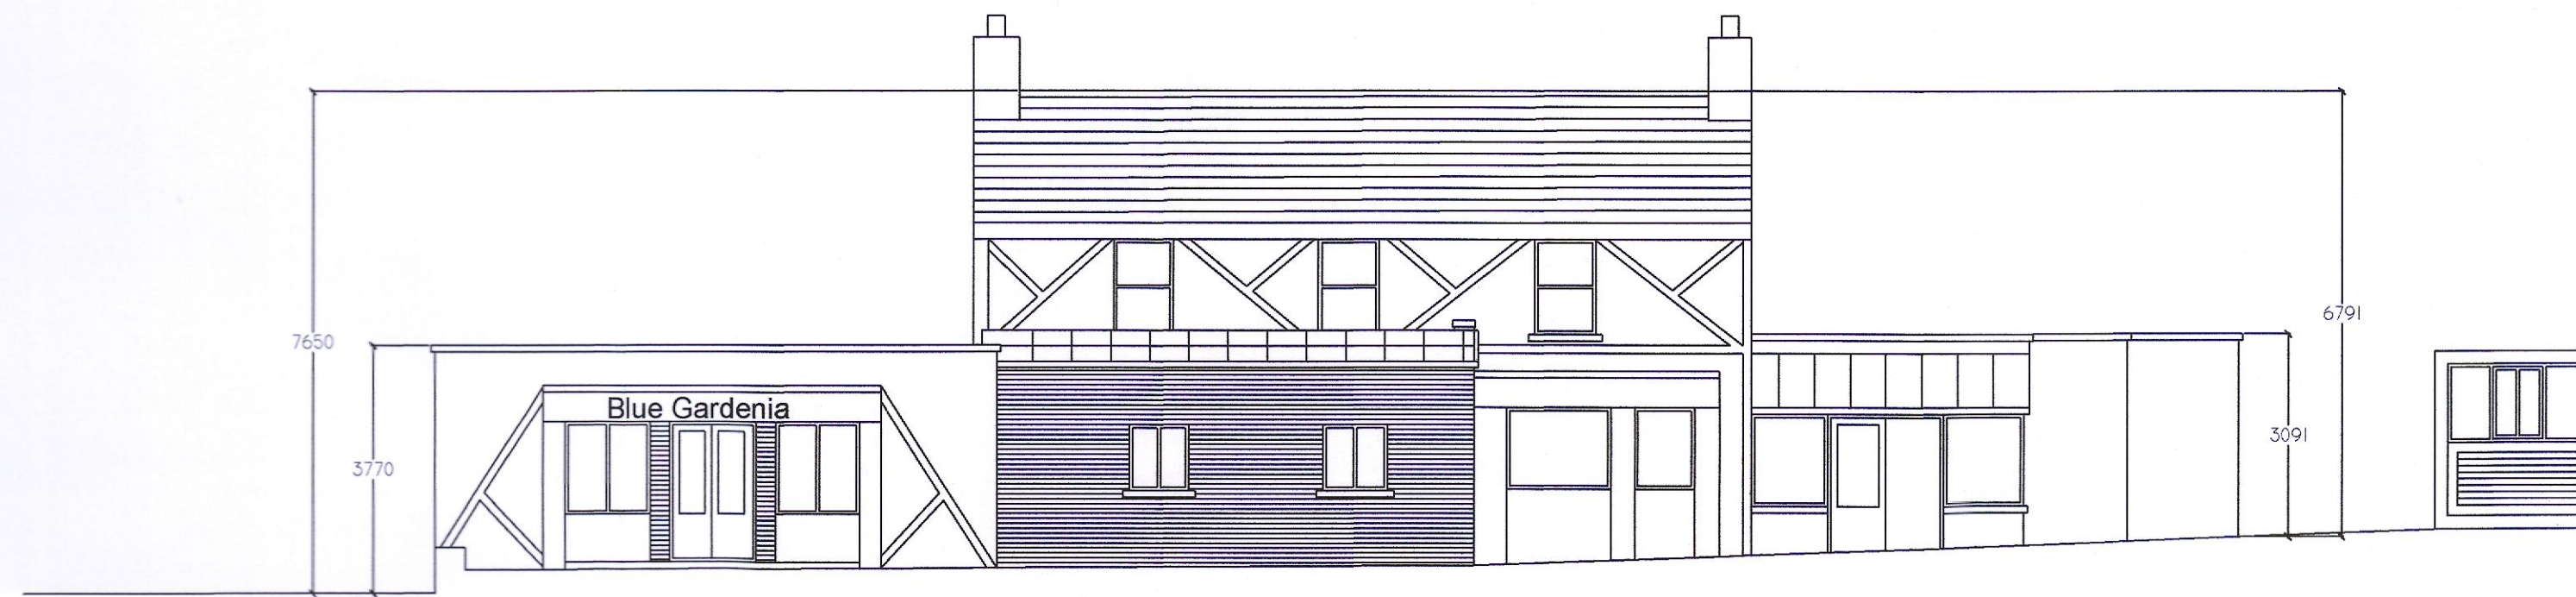

EXISTING CONTIGUOUS FRONT ELEVATION (EAST)



EXISTING CONTIGUOUS SIDE ELEVATION (NORTH)



EXISTING CONTIGUOUS REAR ELEVATION (WEST)

Rev.	Date	By	Description
Scale	1 : 100		
Date	MAY 2022		
Drawn by	D.C.	Job Title	PROPOSED WORKS AT BLUE GARDENIA, MC DONAGHS LANE, BRITTAS, CO. DUBLIN
Drg. No.	18-1359/23	Drawing Title	EXISTING ELEVATIONS
Rev.		Client	MR. EDWARD FAHY

©
DaCAD DESIGNS
DESIGN, PLANNING &
FIRE SAFETY CONSULTANTS
55 LUDFORD DRIVE, BALLINTEER, DUBLIN 16.
TEL: 086 8147081
Email-dacaddesigns@gmail.com