



PROPOSED CONTIGUOUS SIDE ELEVATION (SOUTH)



PROPOSED CONTIGUOUS FRONT ELEVATION (EAST)

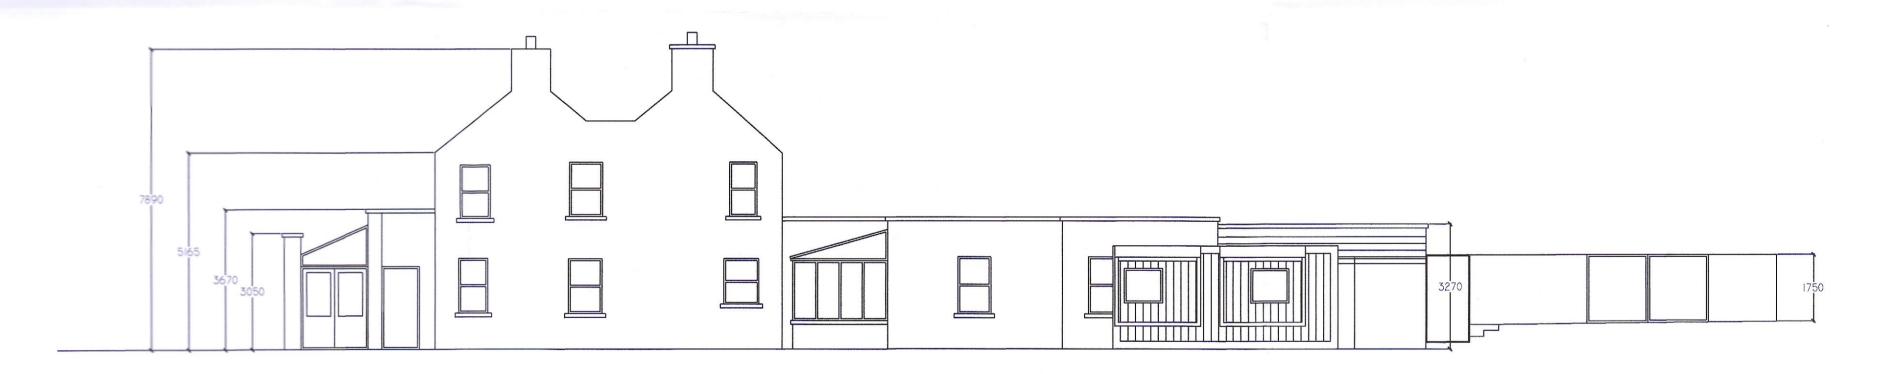

EXISTING CONTIGUOUS SIDE ELEVATION (NORTH) (UNALTERED)

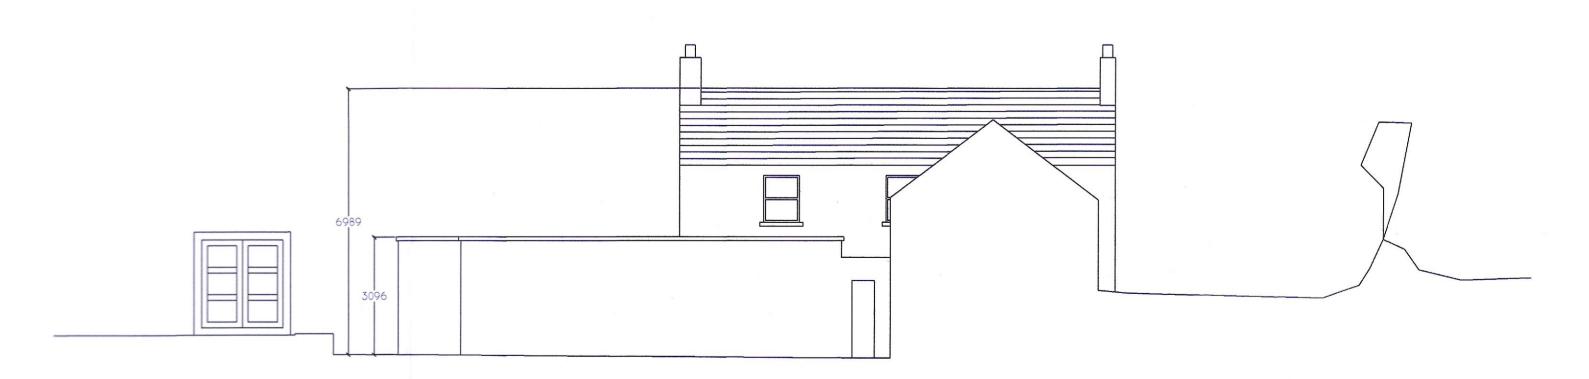

EXISTING CONTIGUOUS REAR ELEVATION (WEST) (UNALTERED)

Rev.	Date	Ву	Description	1
Scale 1:100			Job Title	PROPOSED WORKS ATBLUE
Date MAY 2022			GARDENIA, MC DONAGHS LANE BRITTAS, CO. DUBLIN	
Drawn by ▷.C.			Drawing T	itle PROPOSED ELEVATIONS
Drg. 18	No. -1359/23	Rev.	Client	MR. EDWARD FAHY
	<i></i>			

DaCAD DESIGNS
DESIGN, PLANNING &
FIRE SAFETY CONSULTANTS

55 LUDFORD DRIVE, BALLINTEER, DUBLIN 16. TEL: 086 8147081 Email-dacaddesigns@gmail.com