


SITE BOUNDARY  
OUTLINED IN RED

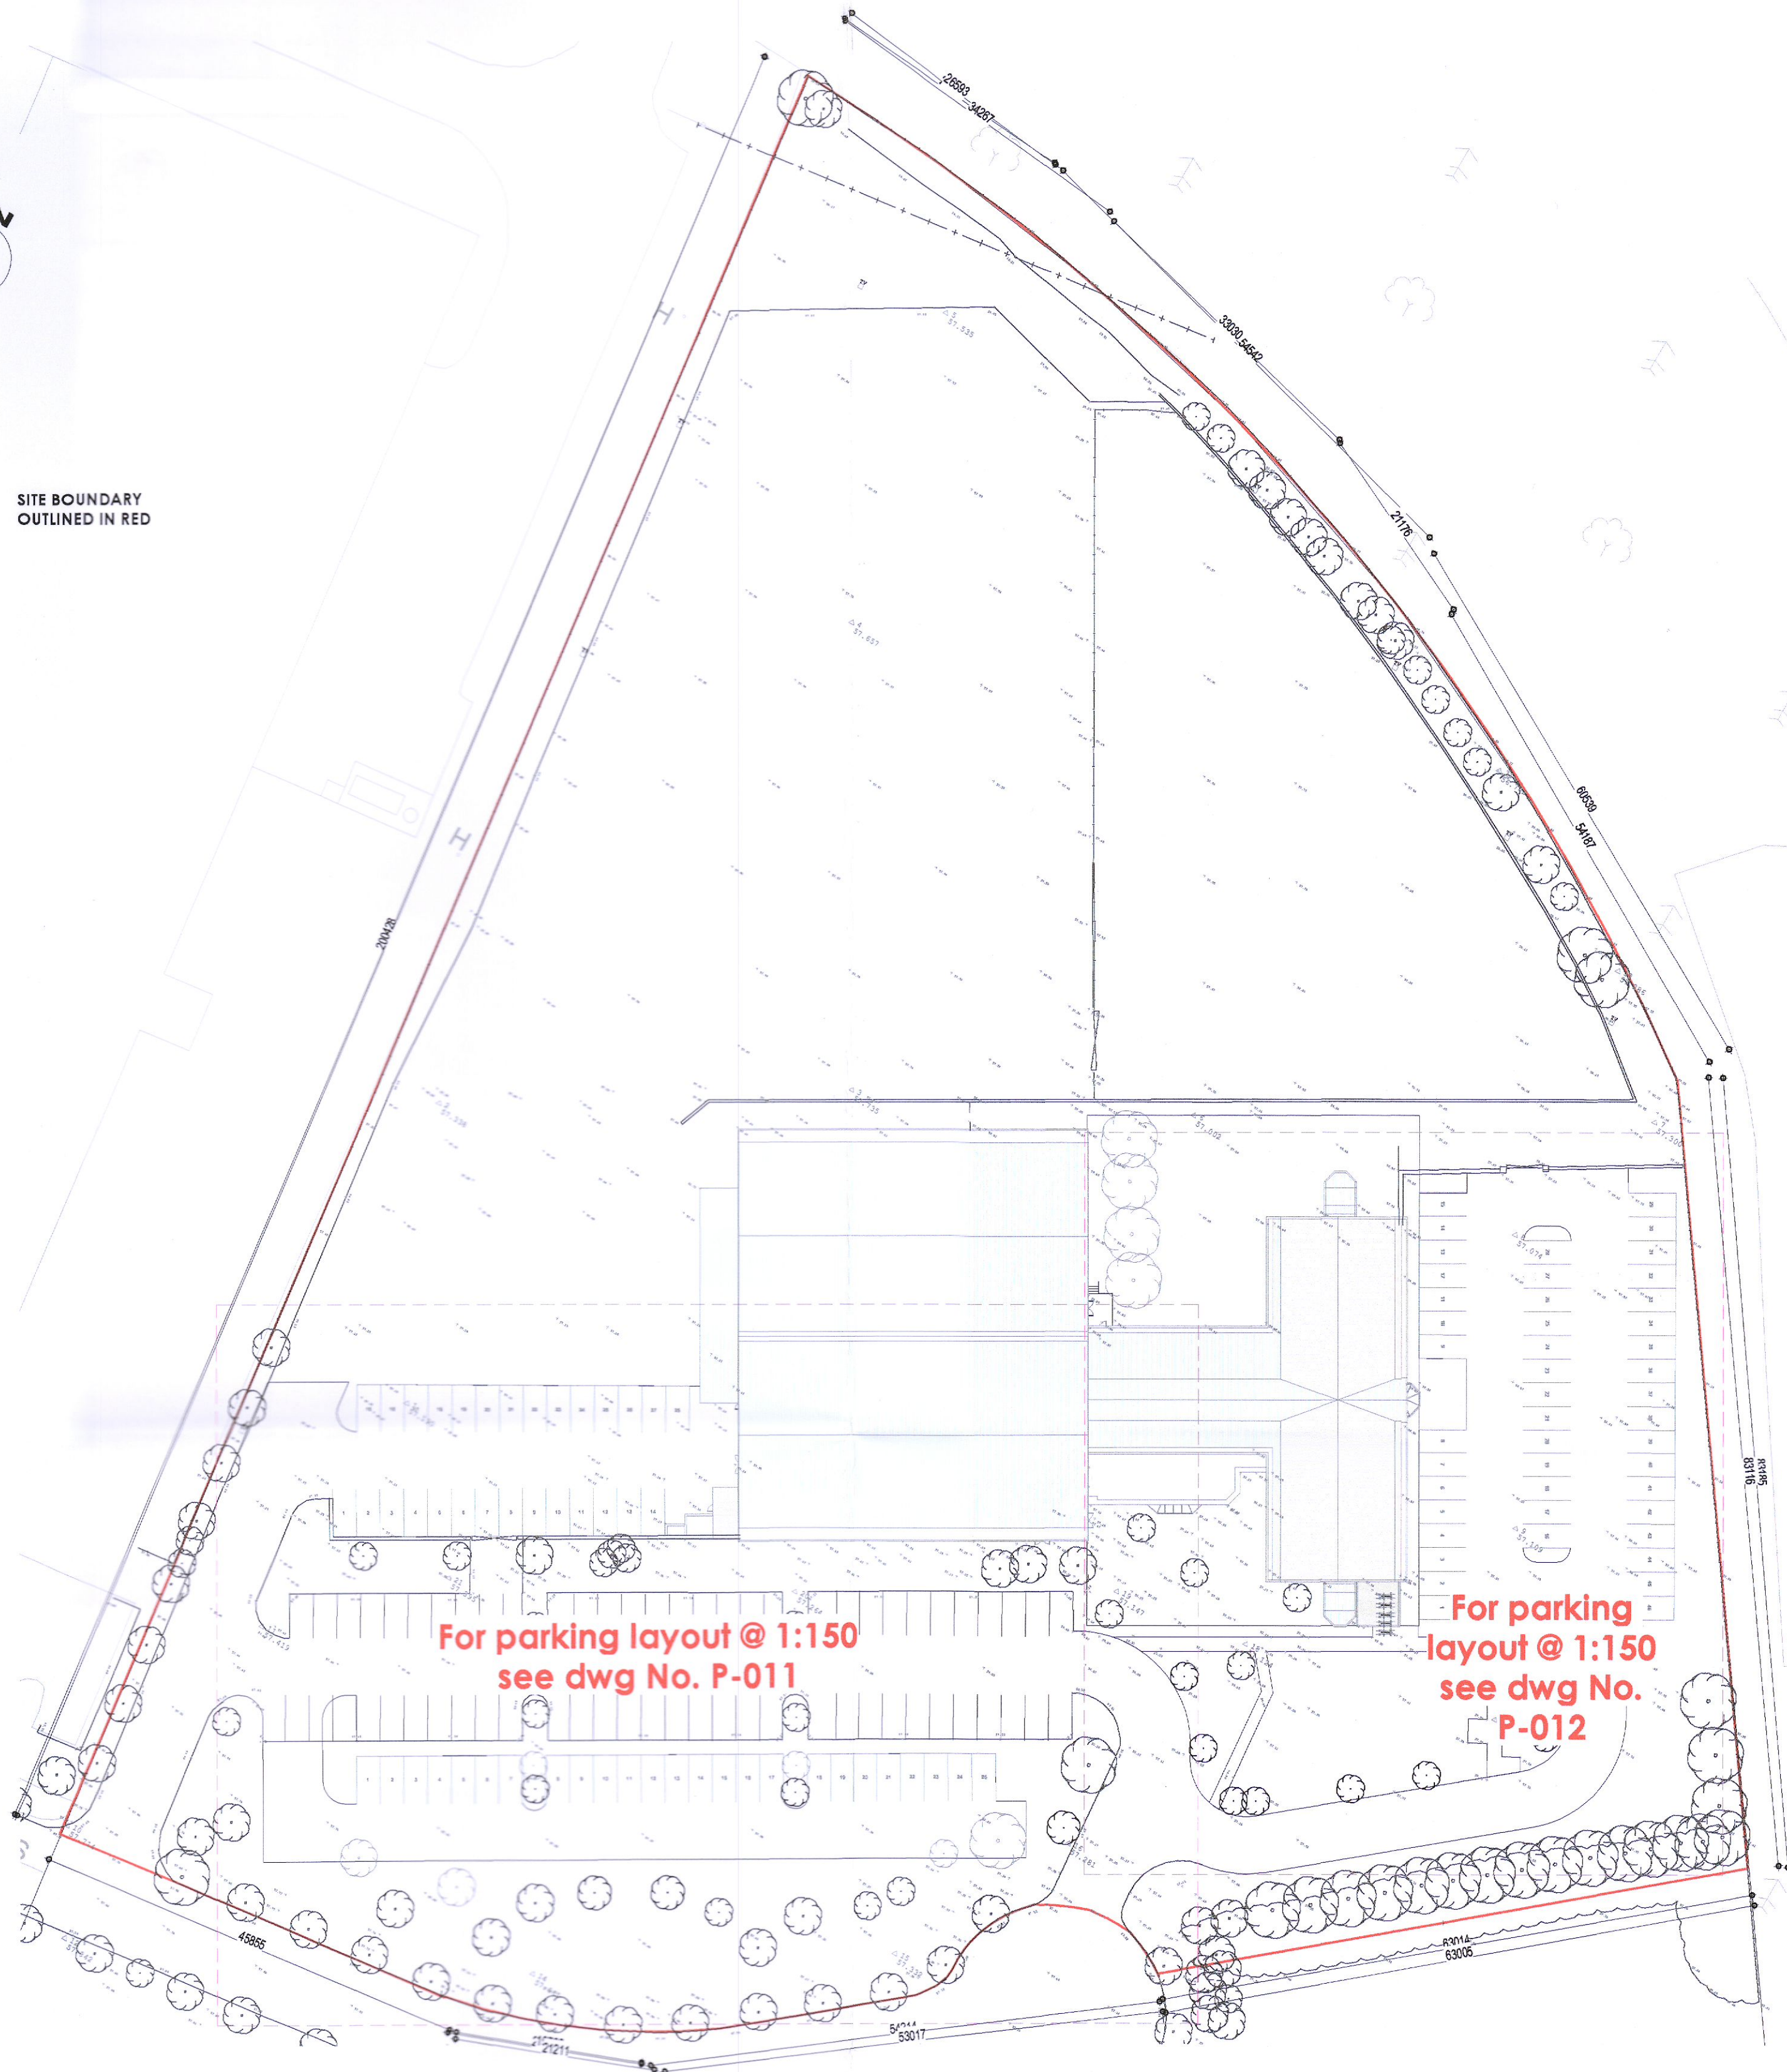


1 General Site Plan  
1 : 500

For parking layout @ 1:150  
see dwg No. P-011

For parking  
layout @ 1:150  
see dwg No.  
P-012



SITE BOUNDARY  
OUTLINED IN RED

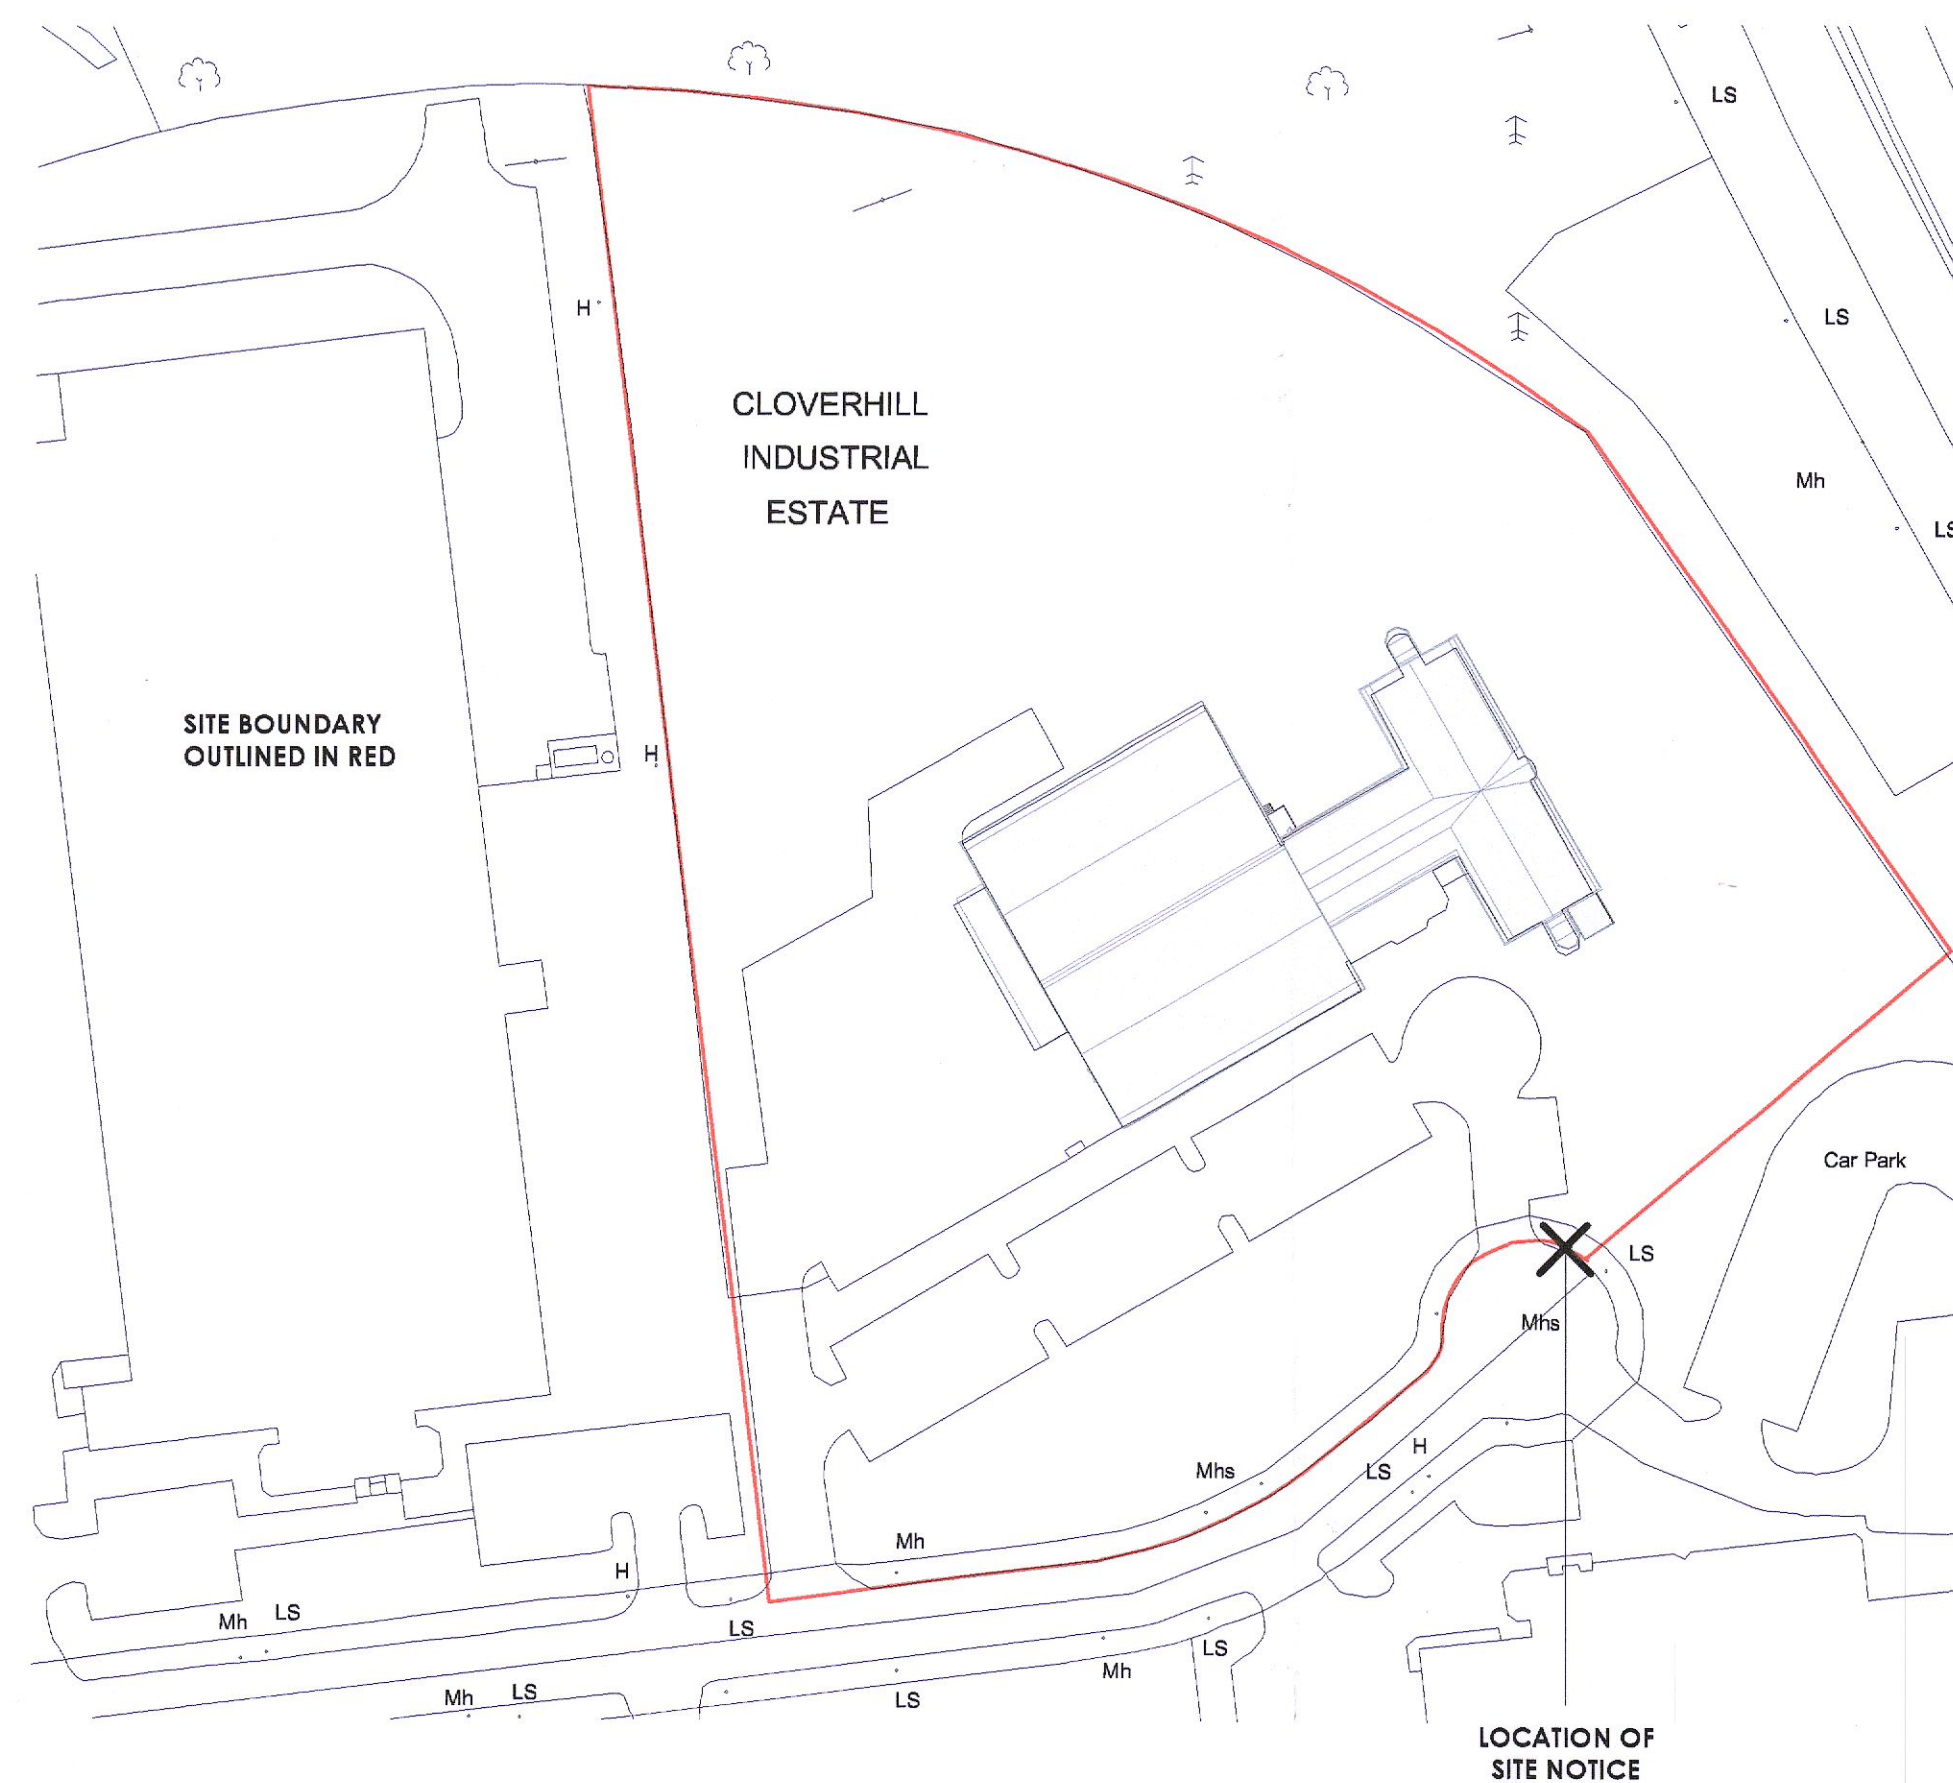

2 Site Location Map  
1 : 1000

OS Map No. 3261-20  
CYAL80145764  
© Ordnance Survey Ireland/Government of Ireland

**GENERAL NOTES**

- GENERAL PRINCIPAL AND REQUIREMENTS:**
1. Copyright of this drawing and all info therein, is hereby reserved by Krüger Lyons Ltd. No unauthorized reproduction of whatever nature is permitted.
  2. Whenever the terms "to approve" or "approved" are used, this shall be deemed to be the approval of Krüger Lyons / the principal agent or the client's appointed agent.
  3. Any unusual, unclear, ambiguous or contradictory construction methodologies or dimensions indicated on the drawing must be brought to the attention of the principal agent for clarification, before commencing with the construction thereof.
  4. This drawing must be read in conjunction with any other specification or consultant's drawings being referred to herein.
  5. In the event of this drawing being issued in conjunction with any specification and/or engineer's/consultant's drawings, the latter will have priority over these drawings and must be taken as correct and prevailing.

**FOUL & SURFACE WATER DRAINAGE CONNECTIONS ARE EXISTING & UNAFFECTED BY PROPOSED WORKS**

Rev No	Revision Description	Date
A	Parking Indicated - Submitted for Further Information	20.06.2022

Rev No	Revision Description	Date

krüger/Lyons architecture

W: www.krugerlyons.ie E: info@krugerlyons.ie T: +353 (0)1 469 3703  
A: Citywest Business Centre, 30-33 Lake Drive, Citywest, Dublin 24 D24 Y2W2

**PLANNING** CURRENT **A**

PROJECT: Extension to Ciroet GHQ  
CLIENT: Ciroet Networks (Ireland) Ltd.  
SITE: Cloverhill Industrial Estate, Raheen, Dublin 22

PROJECT NO: 21.48 DRAWING NO: 010

DATE: 20/06/2022 16:51:58 SCALE: As indicated PAPER SIZE: A1 DRAWN: DR CHECKED: BL PHASE: Planning

