




1 Level 0 Ground Floor Proposed
1 : 200

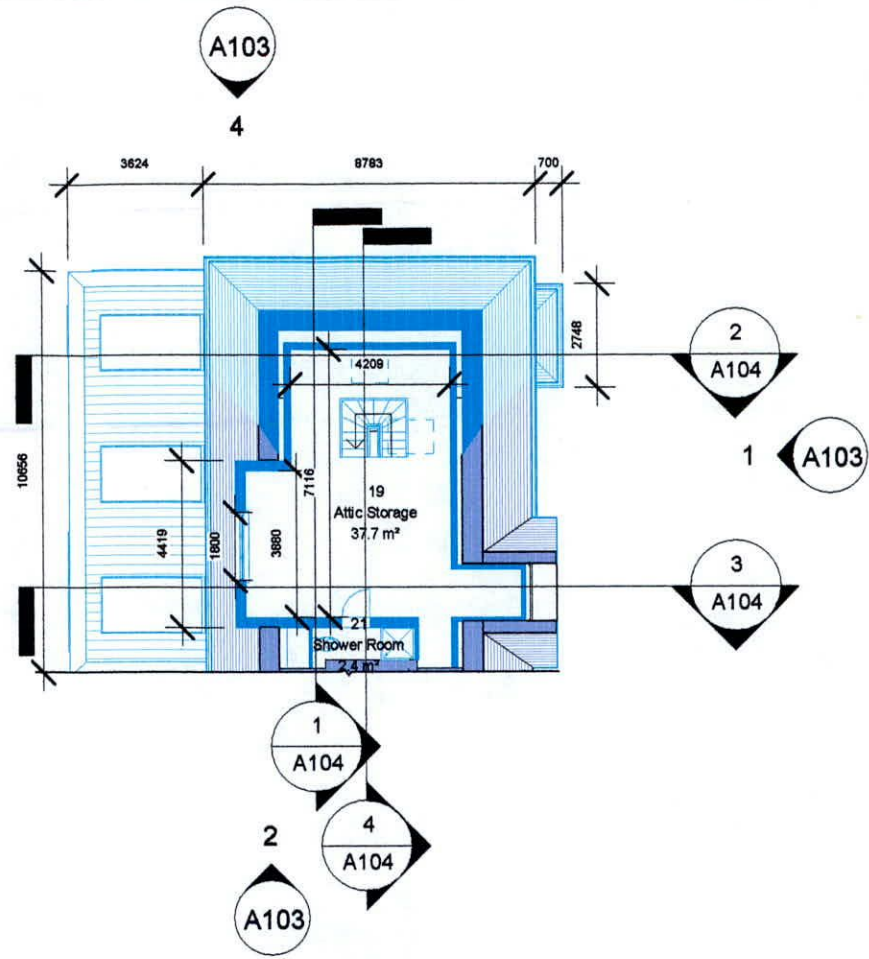

5 Level 2 Second Floor Proposed
1 : 200

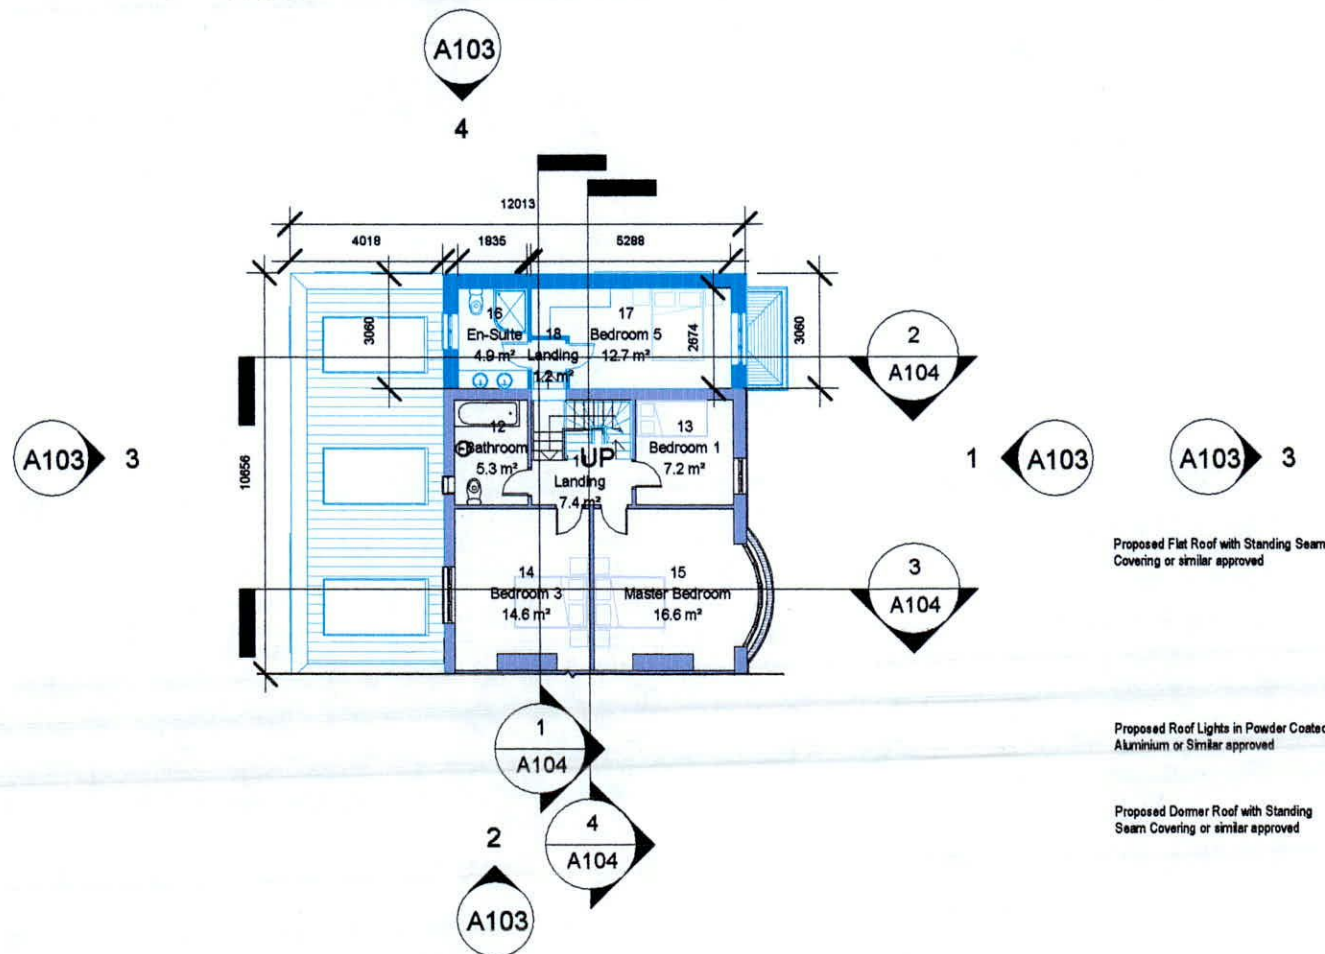

2 Level 1 First Floor Proposed
1 : 200

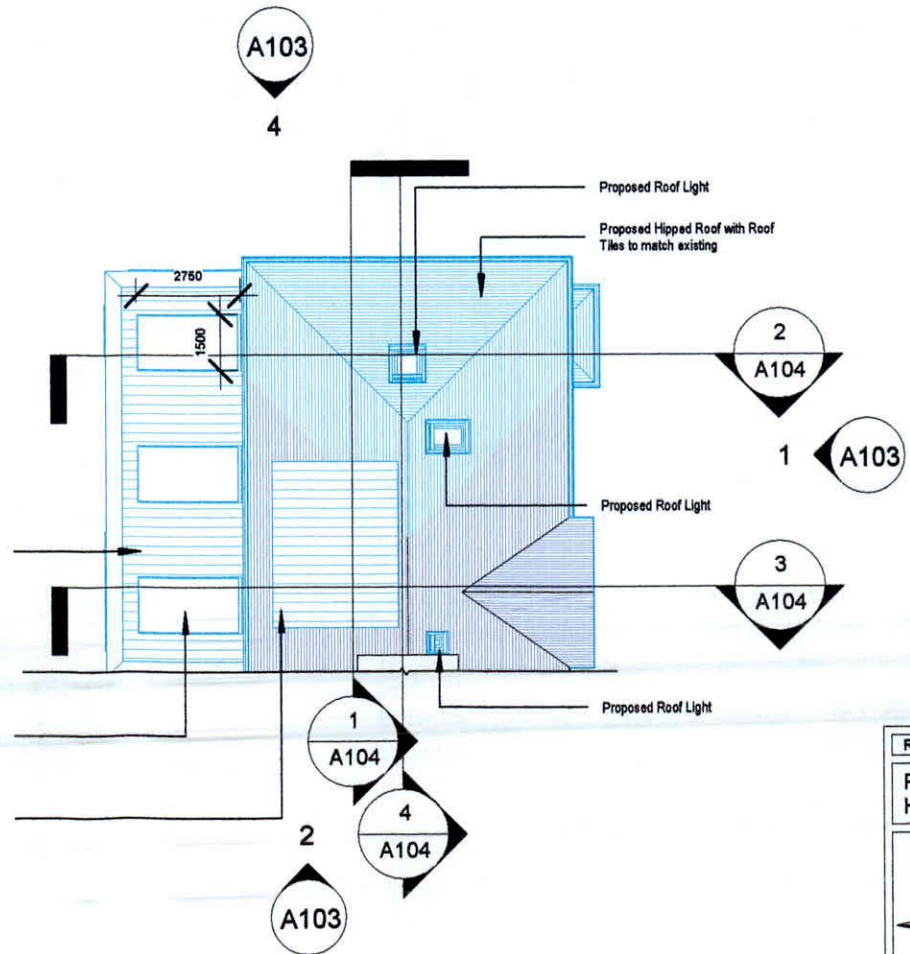

3 Level 3 Roof Plan Proposed
1 : 200

Room Schedule Proposed			
Level	Name	Number	Area

Level 0 Ground Floor			
Level 0 Ground Floor	Hall	1	15.2 m²
Level 0 Ground Floor	Lounge	2	13.9 m²
Level 0 Ground Floor	Living Room	3	15.3 m²
Level 0 Ground Floor	Porch	4	0.9 m²
Level 0 Ground Floor	Cloaks	5	1.4 m²
Level 0 Ground Floor	WC	6	1.1 m²
Level 0 Ground Floor	Playroom	7	11.1 m²
Level 0 Ground Floor	WC	8	3.0 m²
Level 0 Ground Floor	Utility Room	9	6.4 m²
Level 0 Ground Floor	Kitchen/Dining Room	10	23.5 m²
Level 0 Ground Floor	Family Room	20	12.8 m²
			104.4 m²

Level 1 First Floor			
Level 1 First Floor	Landing	11	7.4 m²
Level 1 First Floor	Bathroom	12	5.3 m²
Level 1 First Floor	Bedroom 1	13	7.2 m²
Level 1 First Floor	Bedroom 3	14	14.6 m²
Level 1 First Floor	Master Bedroom	15	16.6 m²
Level 1 First Floor	En-Suite	16	4.9 m²
Level 1 First Floor	Bedroom 5	17	12.7 m²
Level 1 First Floor	Landing	18	1.2 m²
			69.9 m²

Level 2 Second Floor			
Level 2 Second Floor	Attic Storage	19	37.7 m²
Level 2 Second Floor	Shower Room	21	2.4 m²
			40.1 m²

Total Floor Area 214.4 m²

REF.	DATE	Revision
Peter Brennan Hayfield House, Knocklyon Road, Templeogue, Dublin 16		
PROJECT: Proposed Side & Rear Extensions/Attic Conversion, Opt. 03, Rev. 03, FI		
PROJECT NO: PRJ0112		
CLIENT: Eoin & Aisling McKenna		
ADDRESS: 37 Butterfield Avenue, Rathfarnham, Dublin D14 WN47		
DRAWN BY: Peter Brennan		
DATE: 22/02/22	SCALE: As indicated	DRG. No. A102
DRAWING: Floor Plans Proposed		
DO NOT SCALE FROM DRAWING STATUS: Planning FI		