




1 South Elevation Proposed  
1 : 200

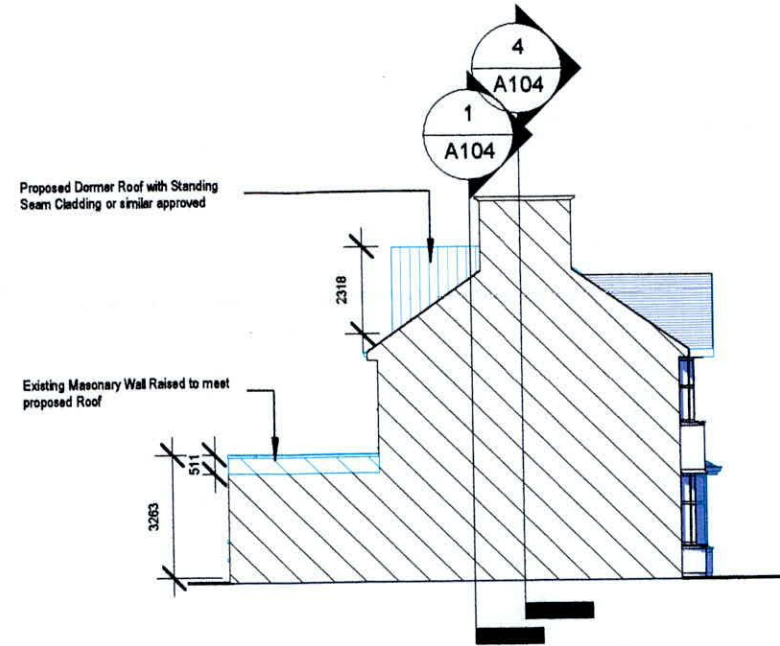

2 West Elevation Proposed  
1 : 200

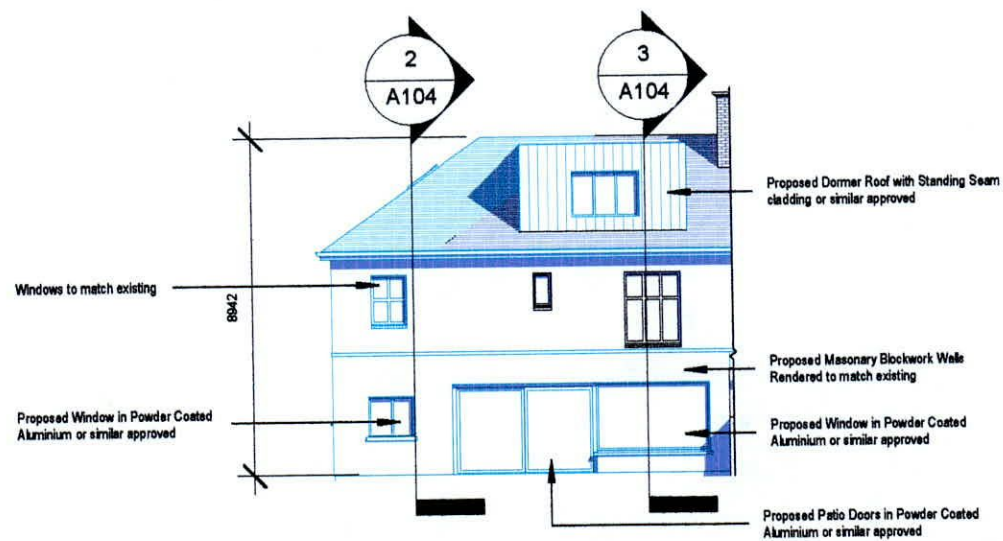

3 North Elevation Proposed  
1 : 200

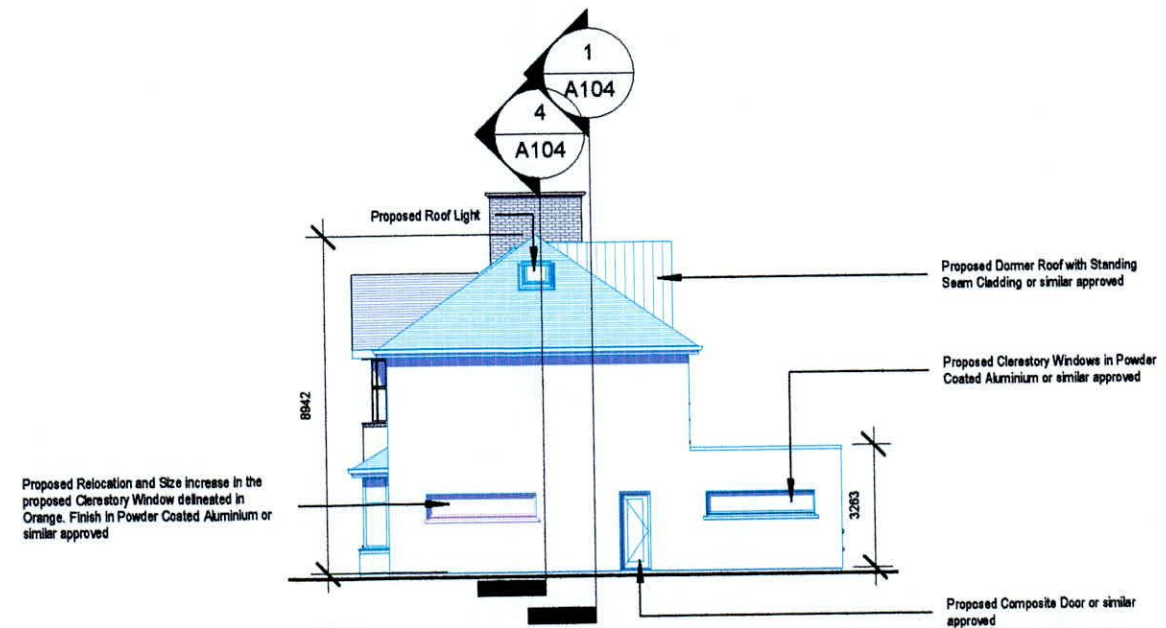

4 East Elevation Proposed  
1 : 200

REF.	DATE	Revision
Peter Brennan Hayfield House, Knocklyon Road, Templeogue, Dublin 16		
North Point		
PROJECT: Proposed Side & Rear Extensions/Attic Conversion_Opt. 03_Rev. 03_F1		
PROJECT NO: PRJ0112		
CLIENT: Eoin & Aisling McKenna		
ADDRESS: 37 Butterfield Avenue, Rathfarnham, Dublin D14 WN47		
DRAWN BY: Peter Brennan		
DATE: 22/02/22 SCALE: 1 : 200 DRG. No. A103		
DRAWING: Elevations Proposed		
DO NOT SCALE FROM DRAWING STATUS: Planning FI		