




Proposed Ground Floor Plan @ 1:100

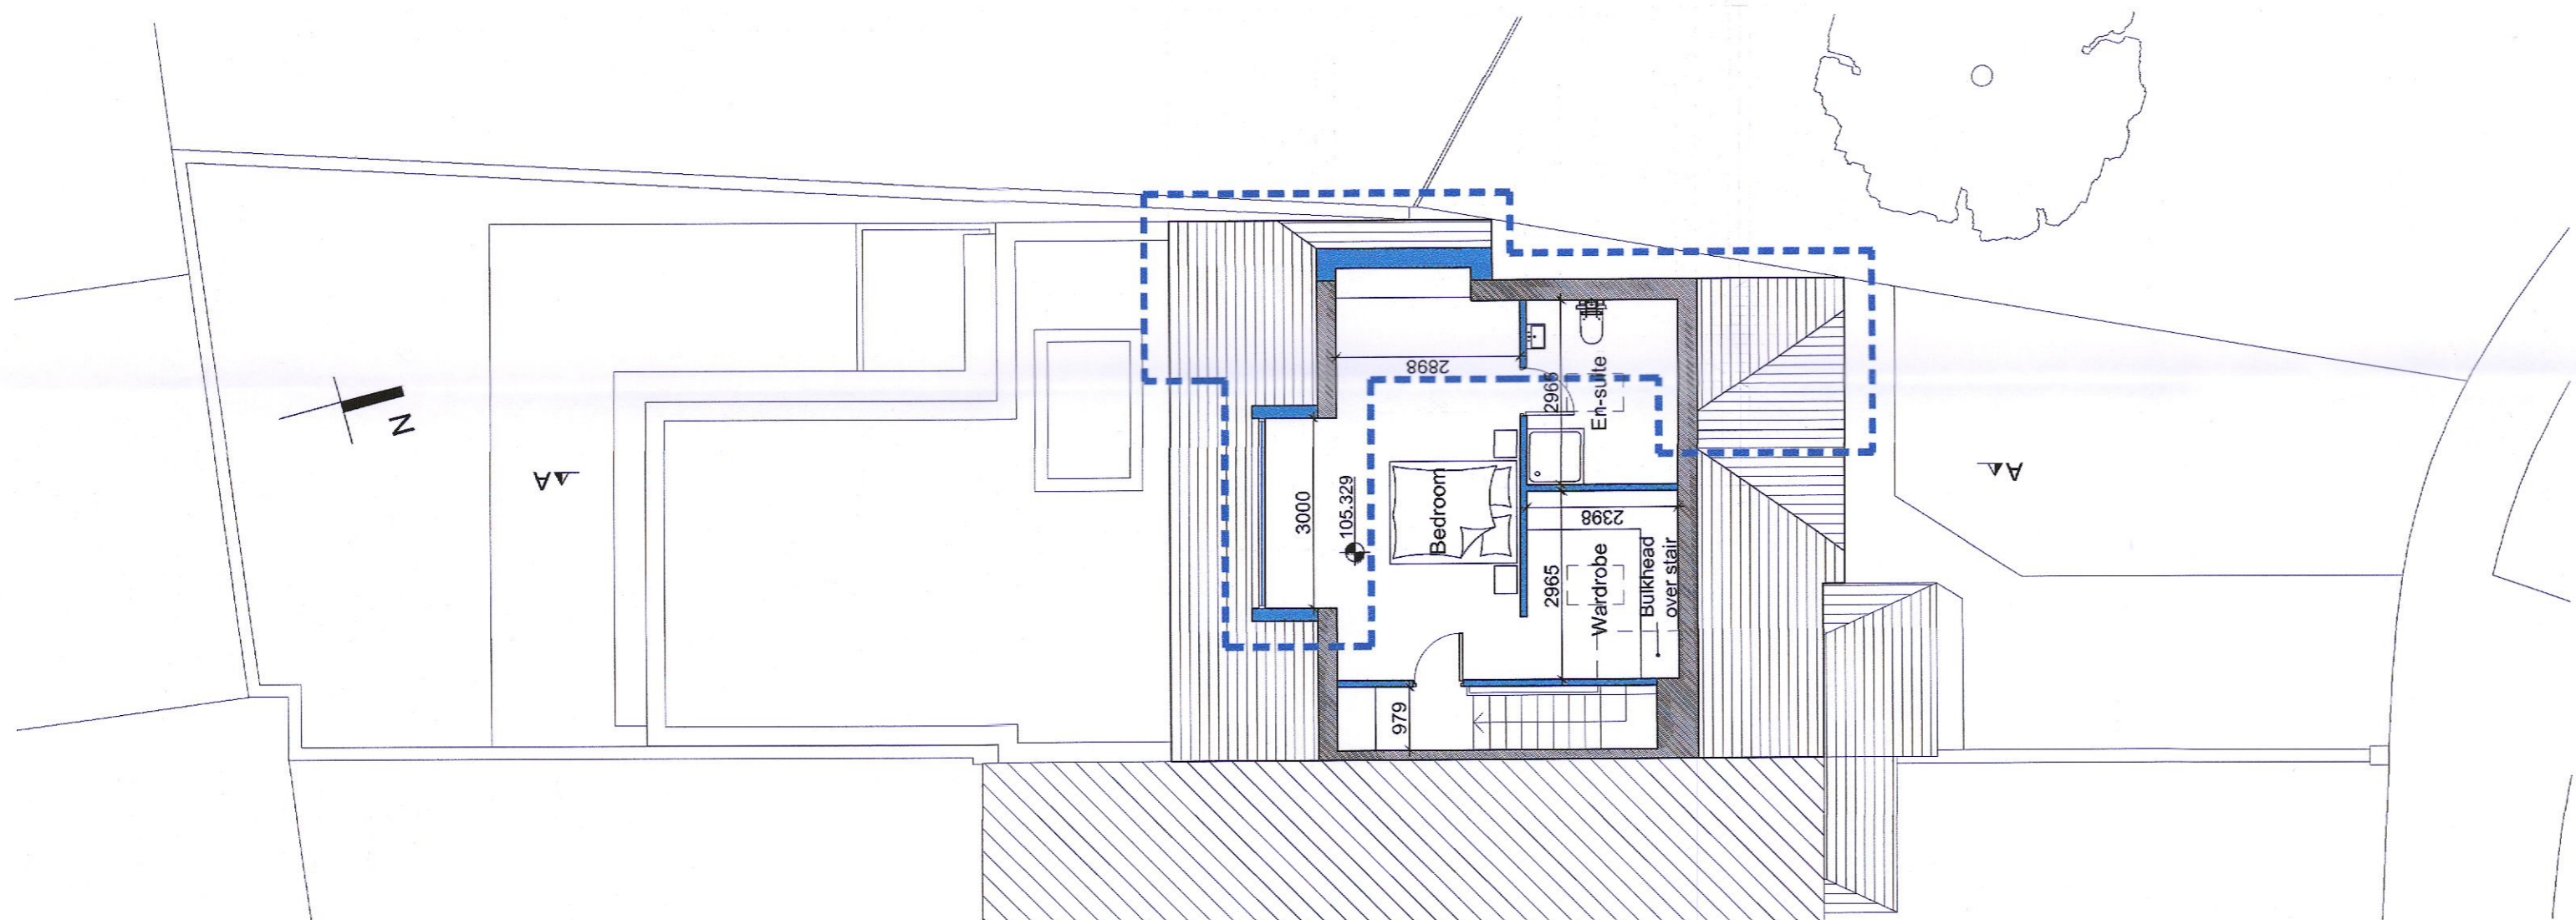


Proposed First Floor Plan @ 1:100

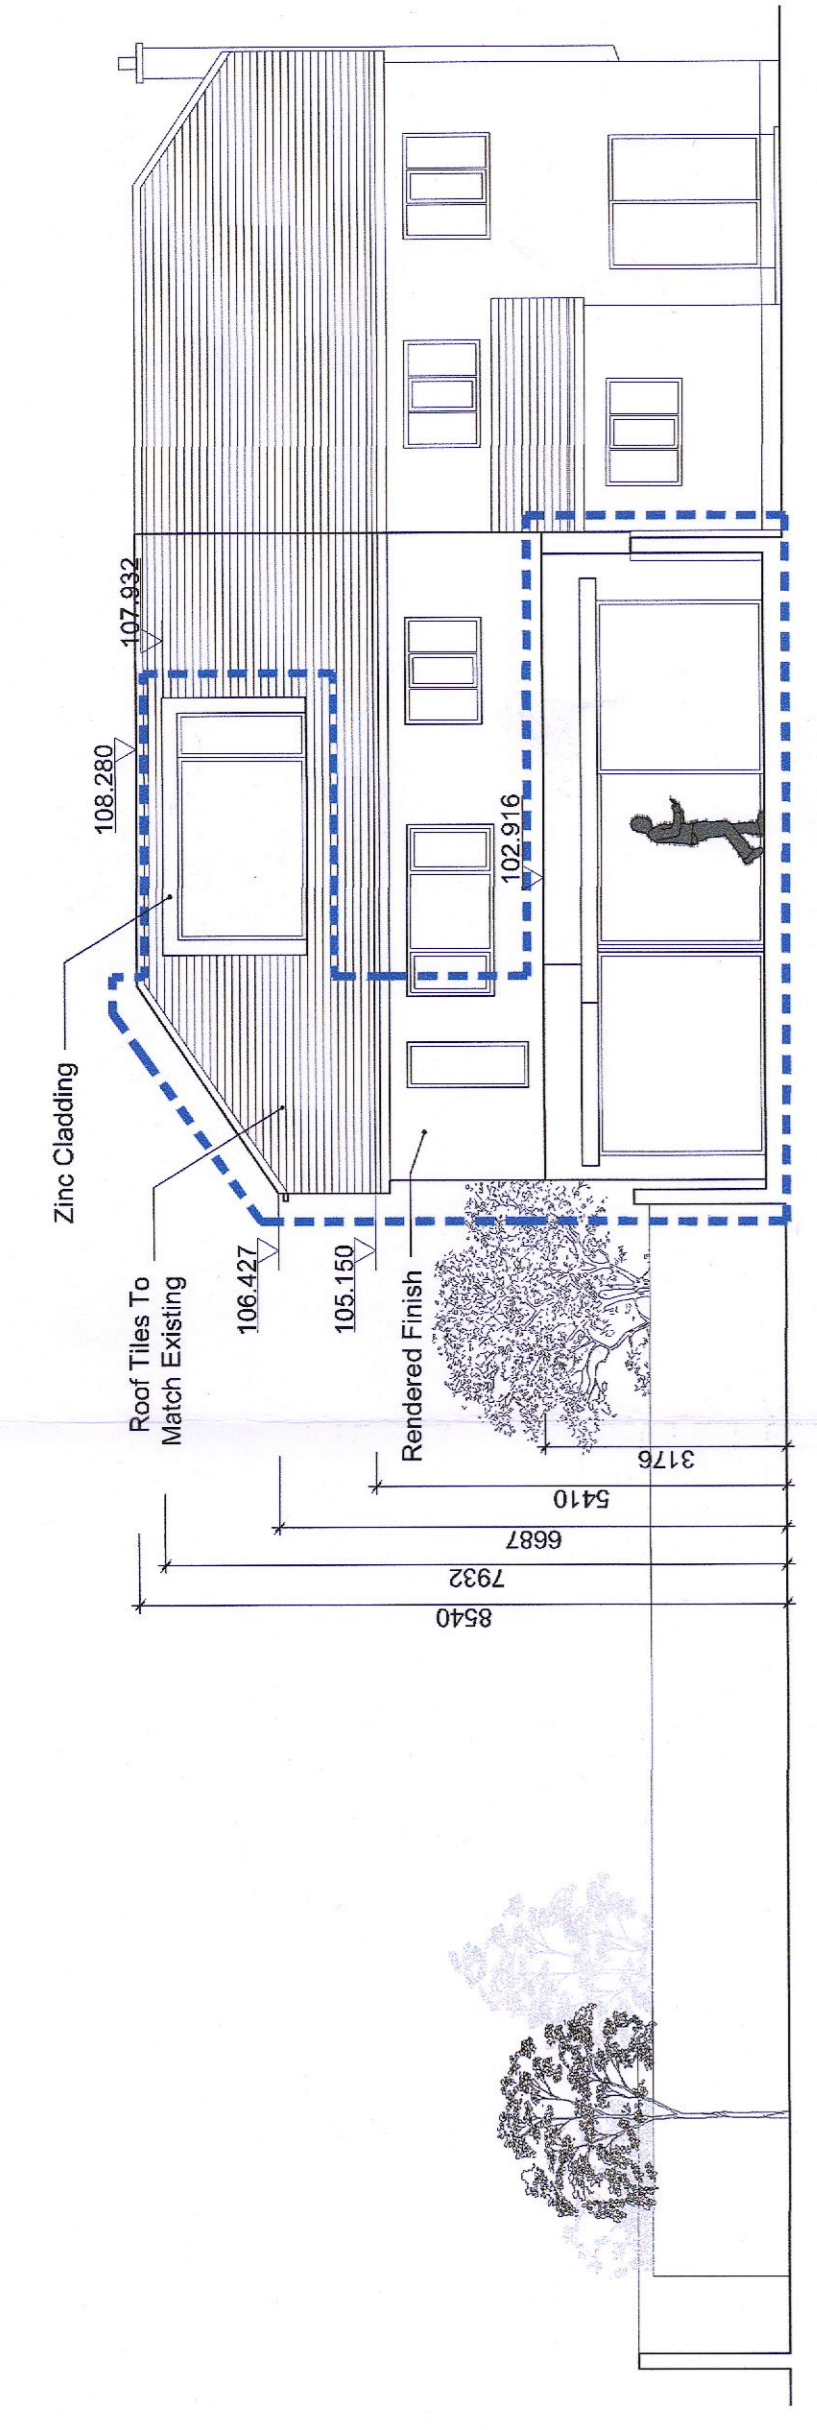

Proposed Rear Contiguous Elevation @ 1:100

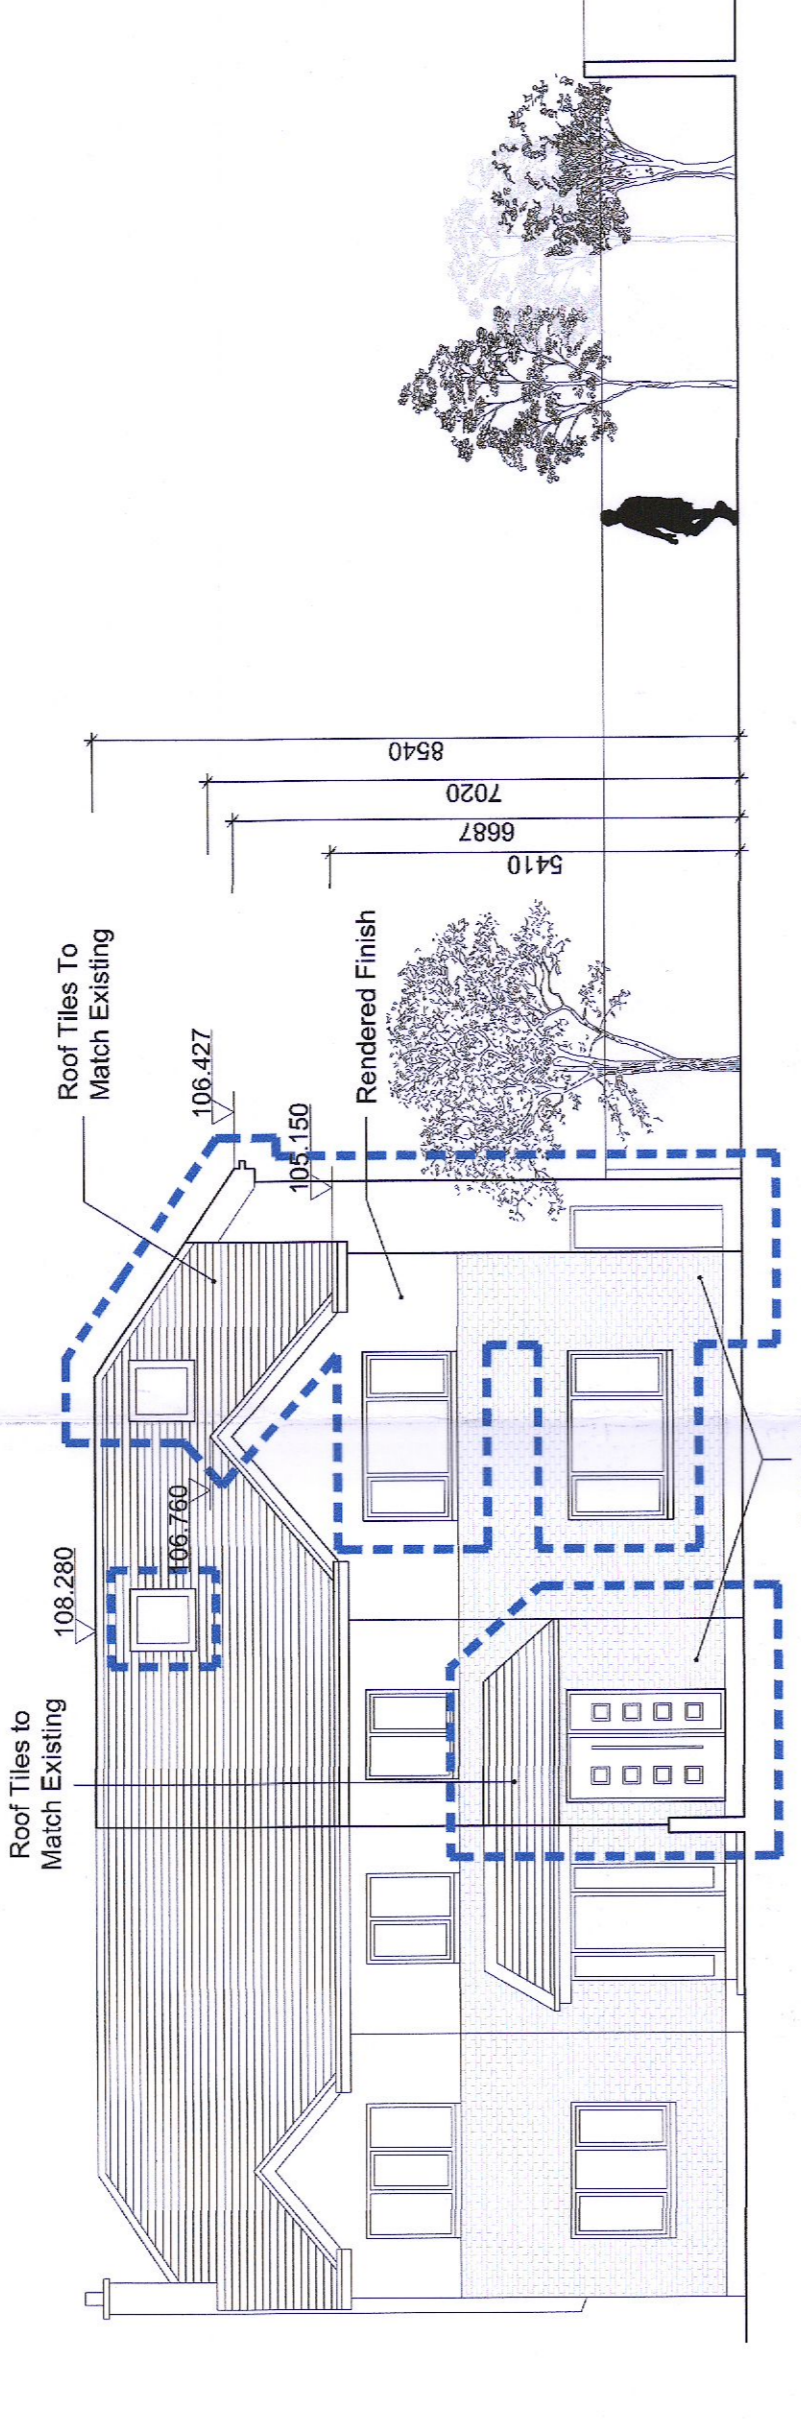


Proposed Front Contiguous Elevation @ 1:100

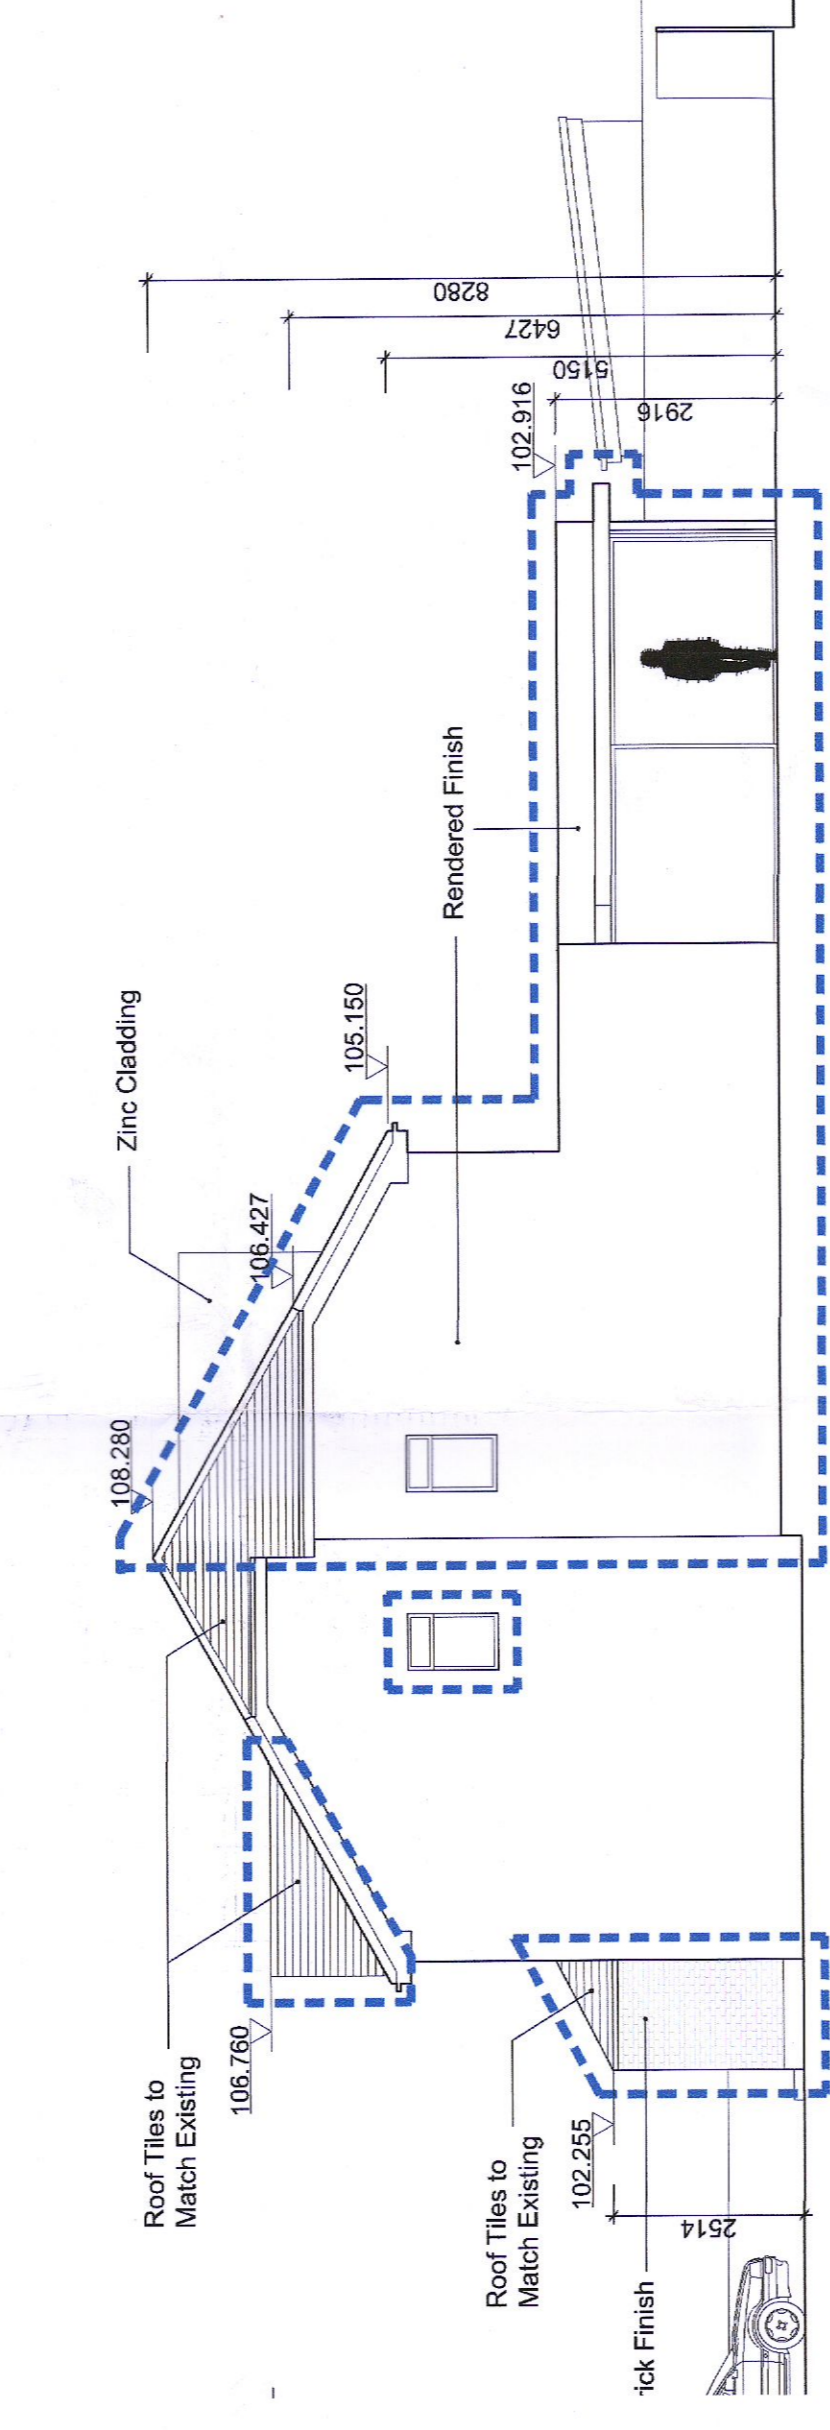

Proposed Side Elevation @ 1:100



Proposed Side Elevation @ 1:100

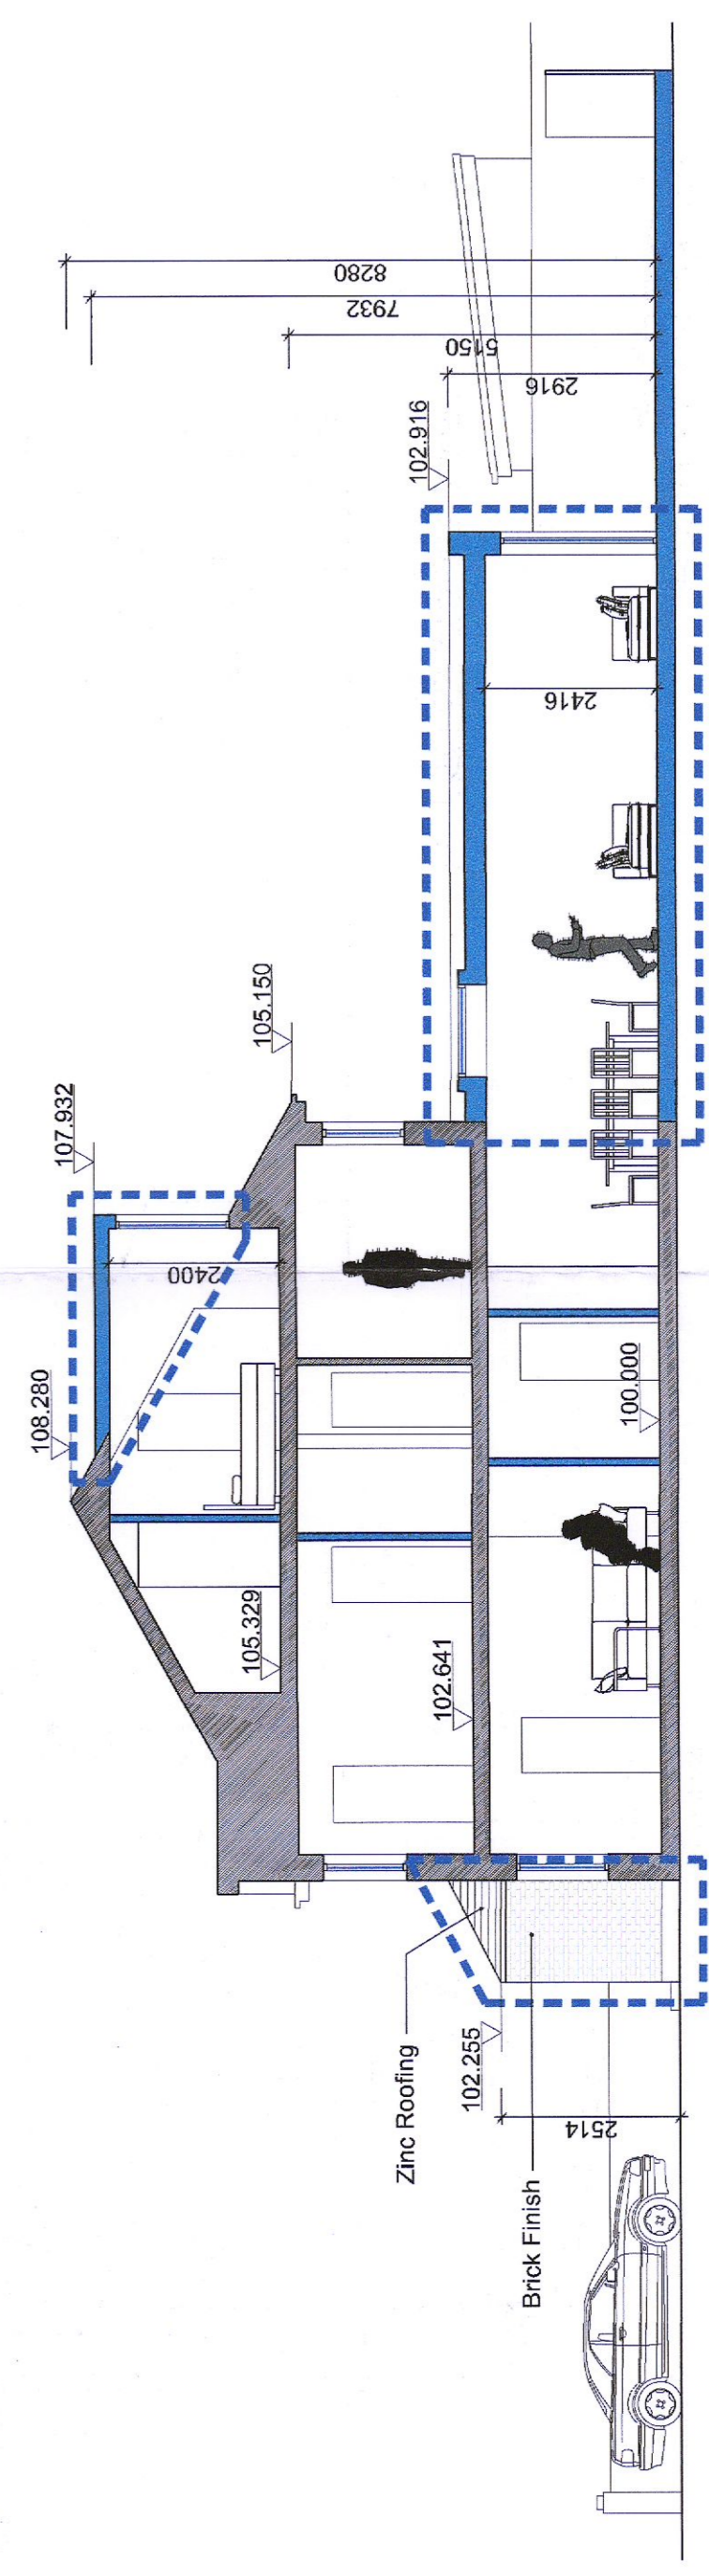

Proposed Section A-A @ 1:100

REVISION A

- - - - Blue Hatched Line Indicates
Proposed Extension + Alterations

<p>OC Architects & Design 300 South Main Street P.O. Box 100 28223 Fayetteville, NC Tel: 704.340.1000 Fax: 704.340.1001 www.ocad.com</p>	<p>Project No.: Drawing No.: Drawing Title:</p>	<p>Project Name: Client Name: Project Address:</p>	<p>Architect: Designer: Engineer: Draftsman:</p>
<p>Scale: 1:100</p>	<p>Date: 10/01/2012</p>	<p>Revision A</p>	<p>PL004</p>