


Planning drawings only insufficient information for construction.

Legend

- Site Boundary
- Indicates Proposed Works
- Existing Walls
- Proposed Walls

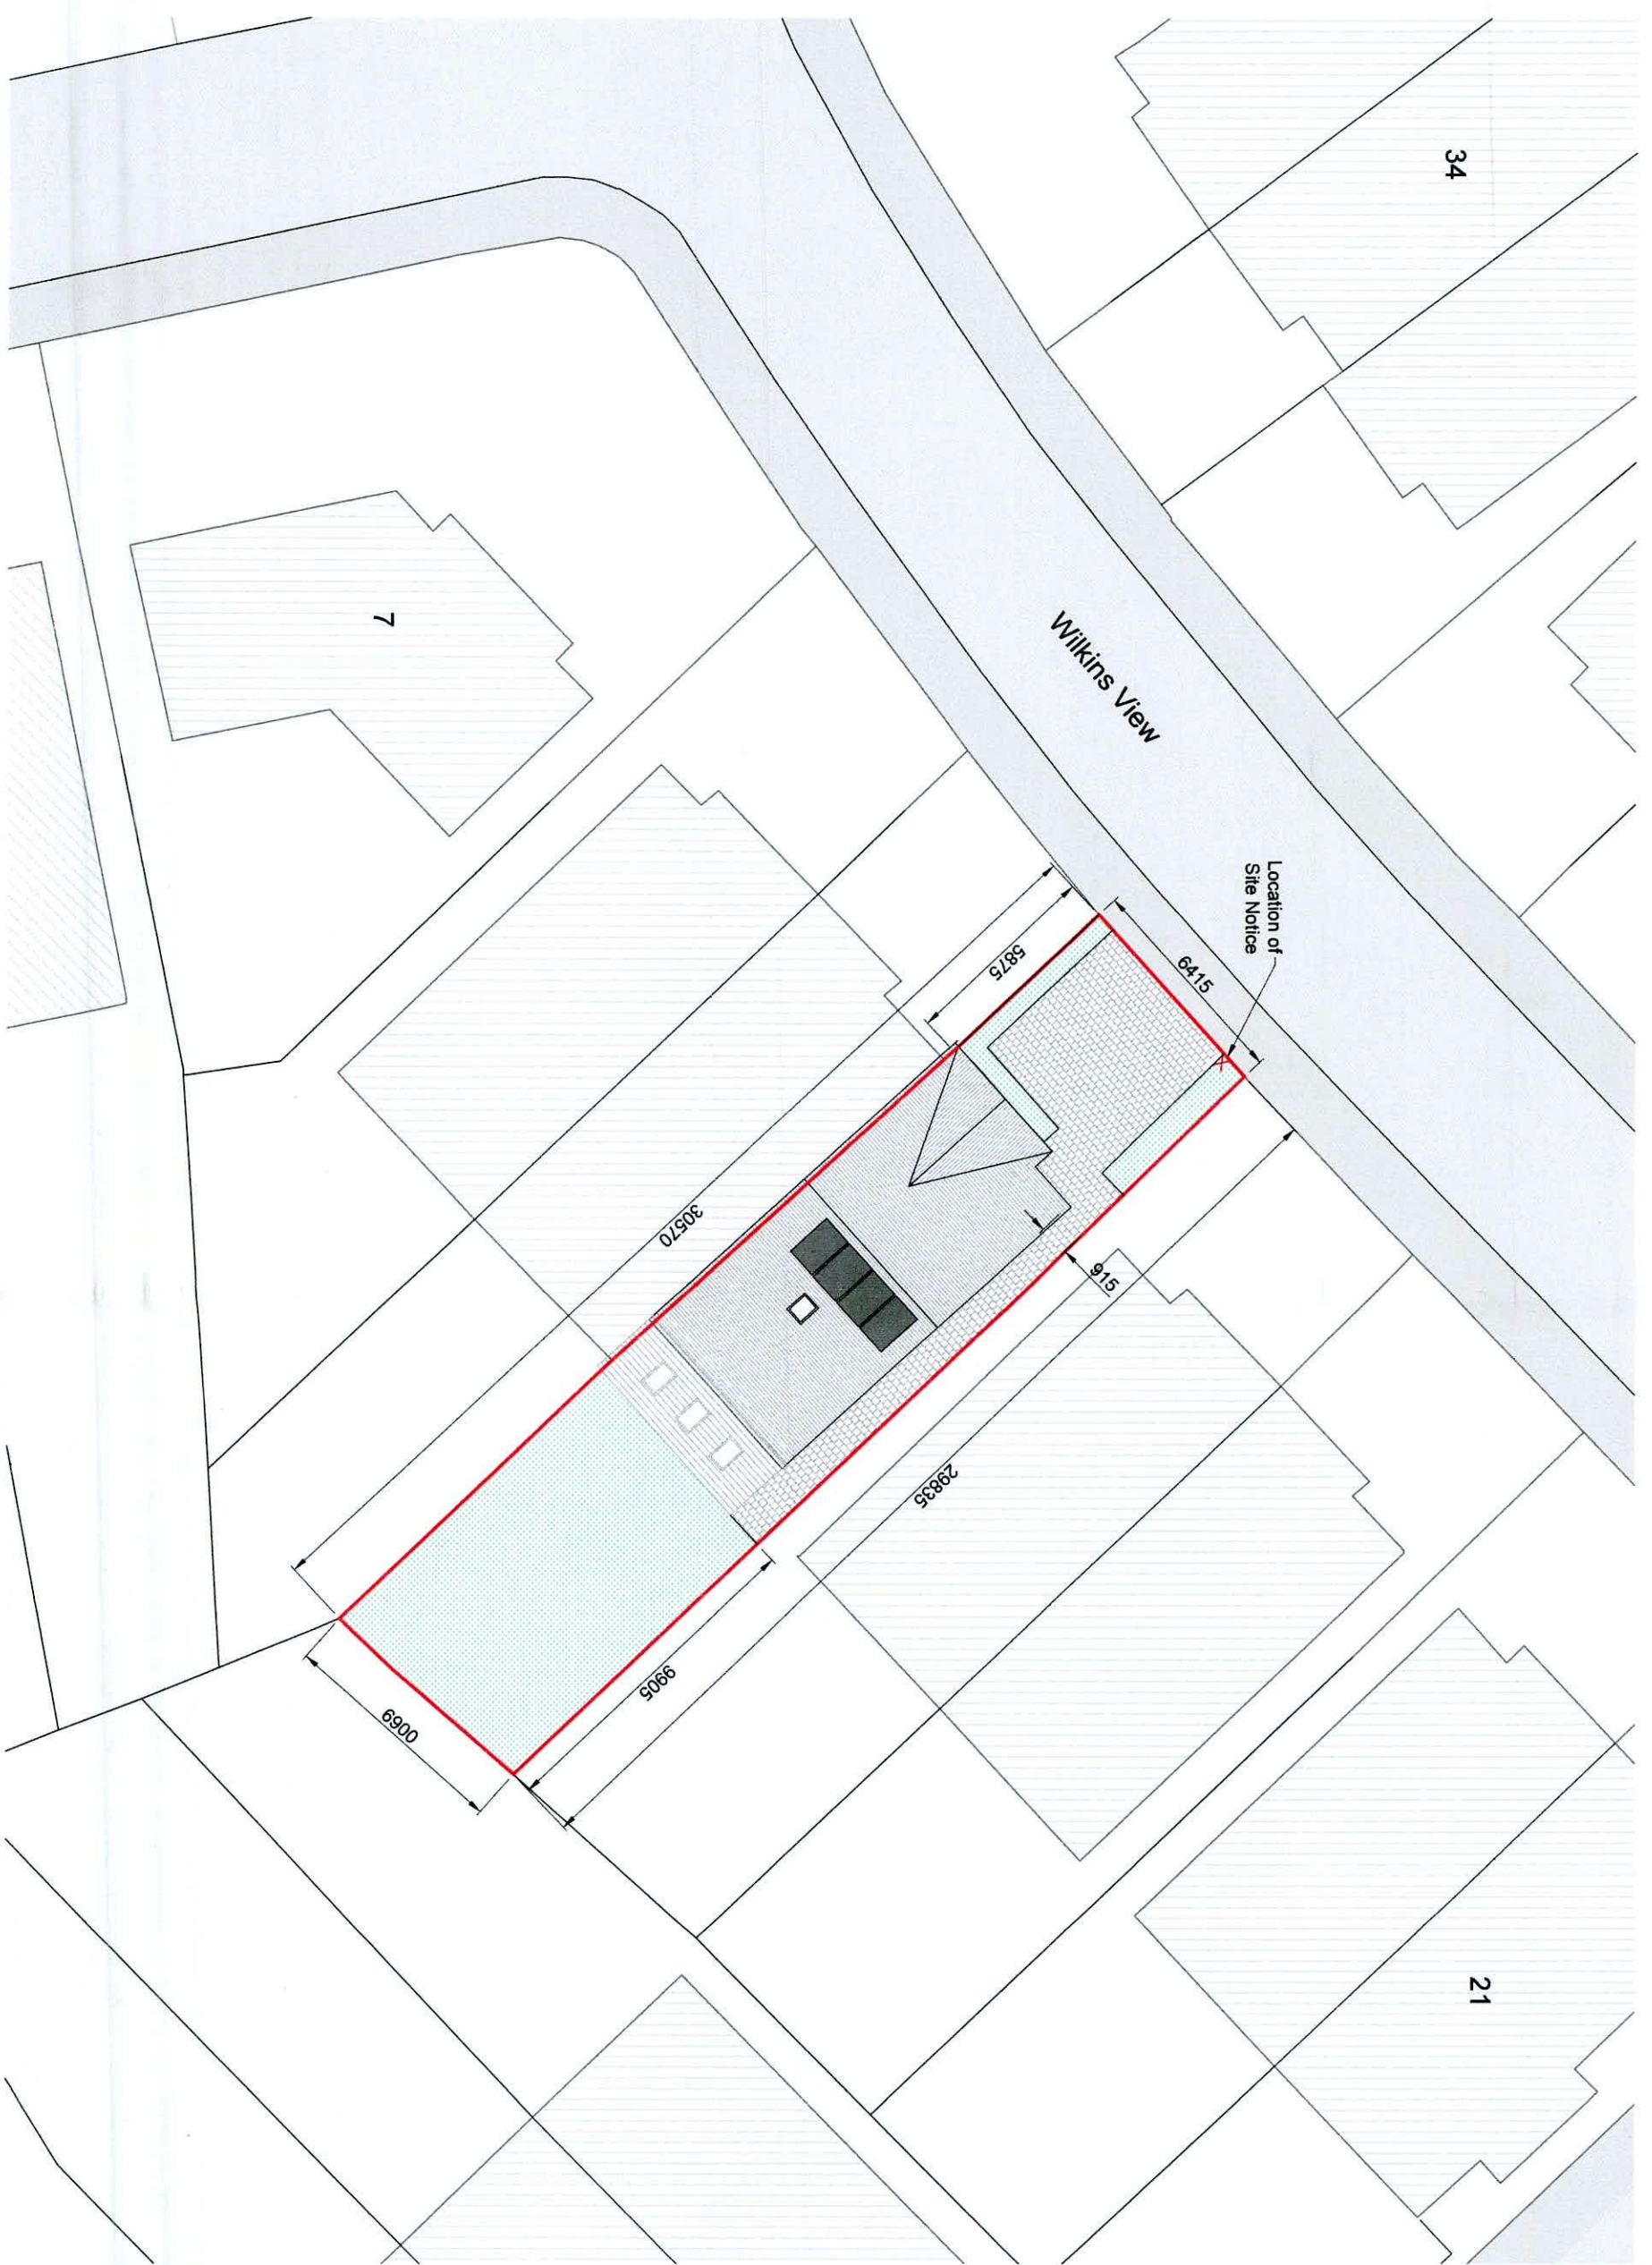

Existing Site Plan

SCALE 1:200



0	08.06.22	Issued for Planning	HH
Rev	Date	Amendments	by
			HH

DRAWING STATUS **Planning**

HH Draughting
 118 Malabar Drive,
 D16 A6E6
 Tel: +353 (0) 85627209
 Email: hhd@hhdraughting.com
 www: www.hhdraughting.com

CLIENT
Liam Quinn
 PROJECT
 13 Wilkins View, Dublin 12,
 D12 Y562.

DRAWING TITLE Existing Site Plan			
drawn by: HH	date: 08.06.22	scale: 1:200	size: A3
job no: 22-05	diag no: PP-01	rev: 0	

© Copyright. This drawing and design is copyright and is the property of Hayden Hunter. — Do not scale. Use figured dimensions only.