


Planning drawings only insufficient information for construction.

Legend

- Site Boundary
- Indicates Proposed Works
- Existing Walls
- Proposed Walls

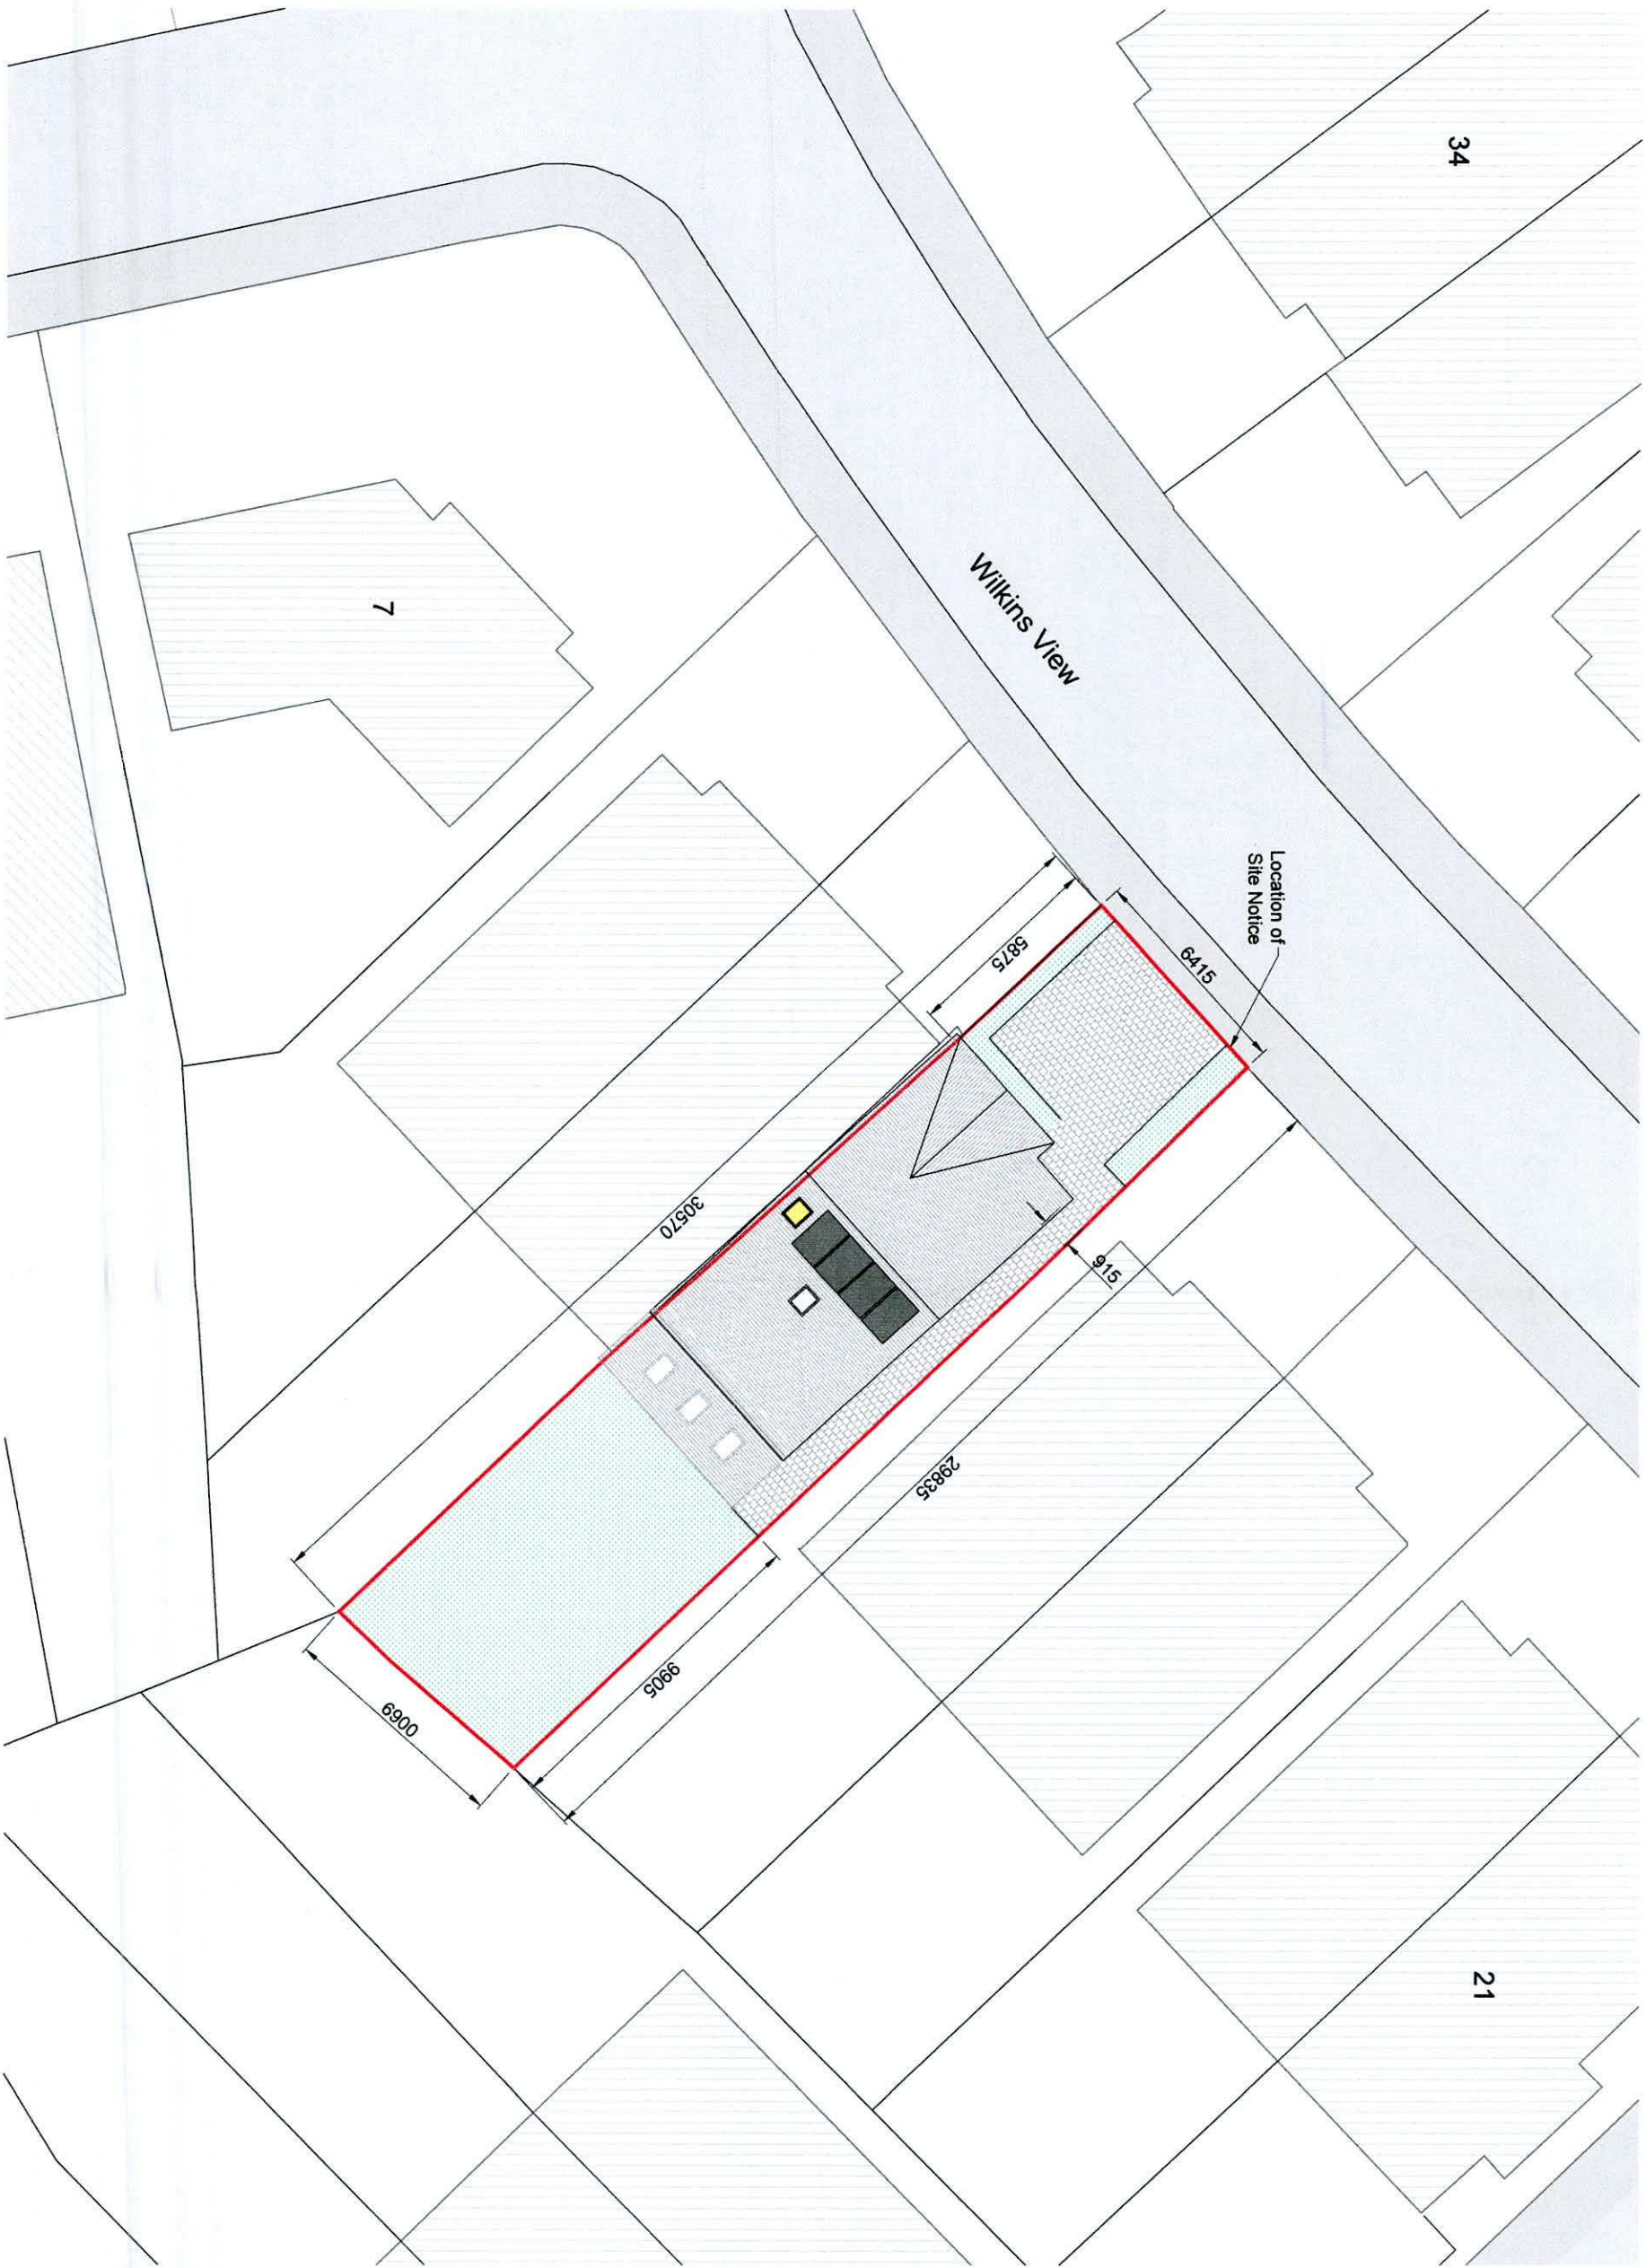

0	09.06.22	Issued for Planning	HH
Rev/	Date	Description	By
		Amendments	

DRAWING STATUS **Planning**

HH Draughting
 118 Malabar Drive,
 D15 A0S5
 Tel: +353 (0) 85427208
 Email: hhd@hhdraughting.com
 www.hhdraughting.com

CLIENT
Liam Quinn
 PROJECT
**13 Wilkins View, Dublin 12,
 D12 Y562**

Drawn by:	HH	Date:	09/06/22	Scale:	1:200	Arch:	A3
Job no:	22-05	Appr/rev:	PP-02	Rev:	0		

Proposed Site Plan
 SCALE 1:200



© Copyright. This drawing and design is copyright and is the property of Hayden Hunter. — Do not scale. Use figured dimensions only.