


Planning drawings only insufficient information for construction.


Legend

- Site Boundary
- Indicates Proposed Works
- Existing Walls
- Proposed Walls

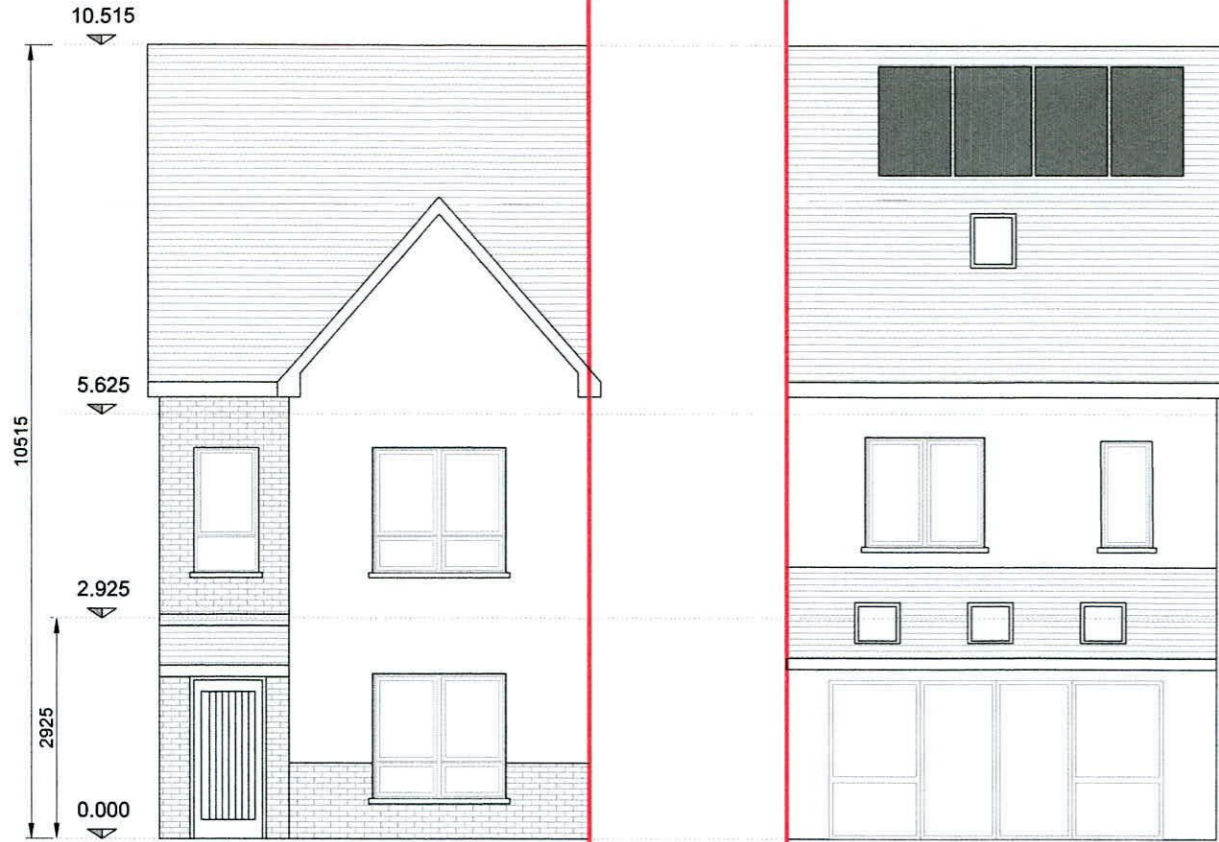


Existing Front Elevation
SCALE 1:100

Existing Rear Elevation
SCALE 1:100

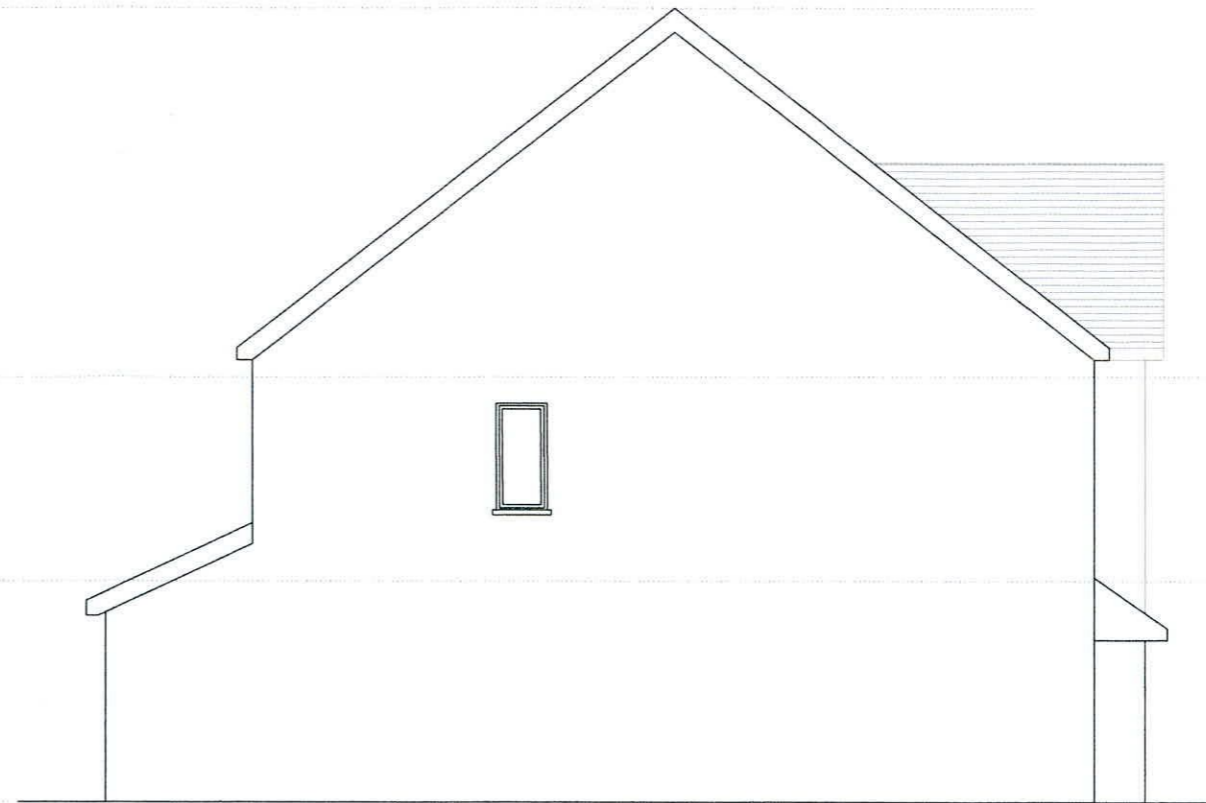

Existing Side Elevation
SCALE 1:100

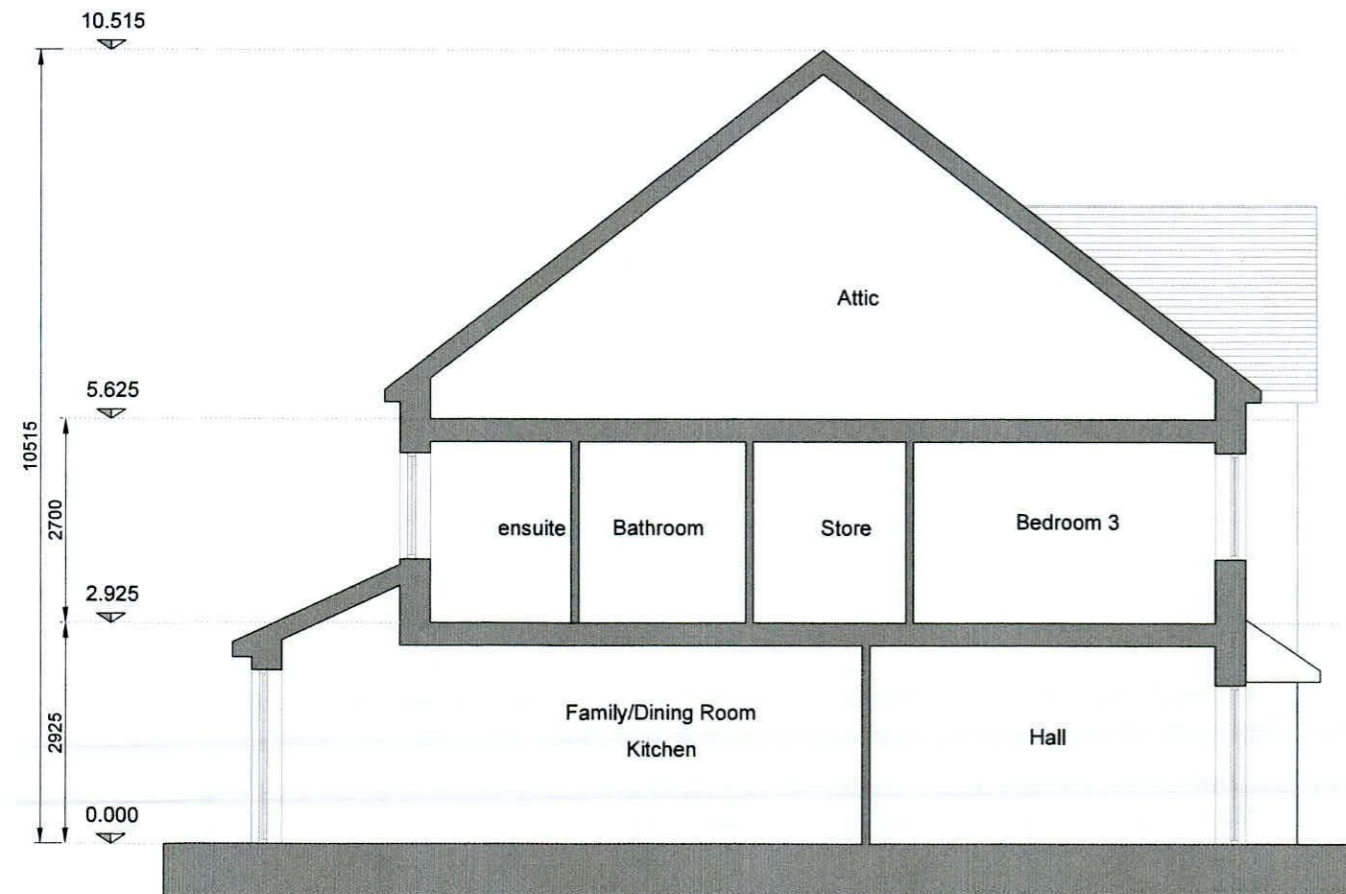

Existing Section A-A
SCALE 1:100



Contiguous Existing Front Elevation
SCALE 1:200

| | | | |
|-----|----------|---------------------|----|
| 0 | 09.06.22 | Issued for Planning | HH |
| Rev | Date | Amendments | by |

DRAWING STATUS **Planning**

HH Drafting
118 Meadow Grove,
Dundrum,
D15 A036
Tel: +353 (0) 86473009
Email: haydn@hhd.ie
www: www.hhd.ie

CLIENT
Liam Quinn

PROJECT
**13 Wilkins View, Dublin 12,
D12 Y562.**

DRAWING TITLE
Existing Sections and Elevations

| | | | |
|---------------|-----------------|-----------------|-----------|
| drawn by: HH | date: 06/22 | scale: As Shown | sheet: A3 |
| job no: 22-05 | drawn by: PP-04 | rev: 0 | |

© Copyright. This drawing and design is copyright and is the property of Haydn Hunter. Do not scale. Use figured dimensions only.