


Planning drawings only insufficient information for construction.



**Proposed Front Elevation**  
SCALE 1:100

**Proposed Rear Elevation**  
SCALE 1:100

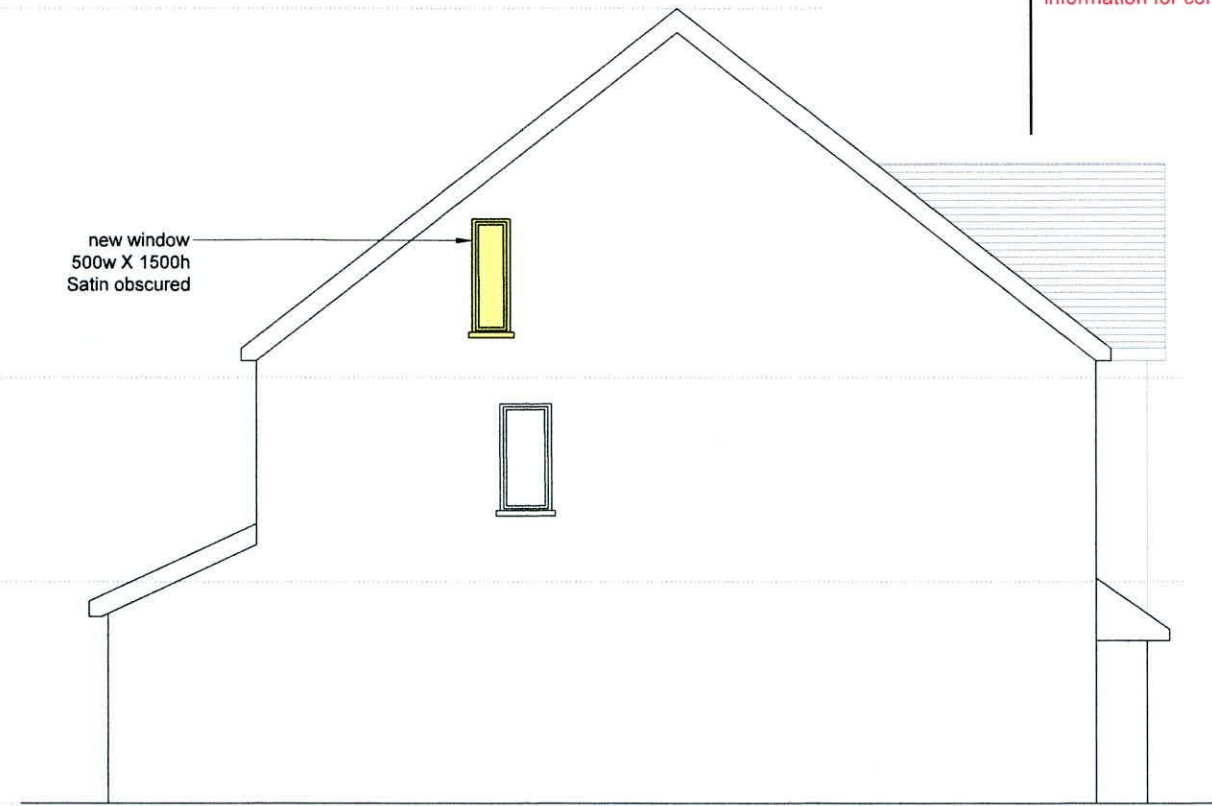

**Proposed Side Elevation**  
SCALE 1:100



**Proposed Section A-A**  
SCALE 1:100



**Contiguous Proposed Front Elevation**  
SCALE 1:200

**Legend**

- Site Boundary —
- Indicates Proposed Works
- Existing Walls
- Proposed Walls

0	09.06.22	Issued for Planning	HH
Rev	Date	Amendments	by

DRAWING STATUS **Planning**

**HH Drafting**  
118 Meadow Grove,  
Dundrum,  
D16 A636  
Tel: +353 (0) 866473009  
Email: haydn@hhd.ie  
www: www.hhd.ie

CLIENT  
**Liam Quinn**

PROJECT  
**13 Wilkins View, Dublin 12,  
D12 Y562.**

DRAWING TITLE  
**Proposed Elevations and Section**

drawn by: HH	date: 09.06.22	scale: As Shown	sheet: A3
job no: 22-05	date: 09.06.22	scale: As Shown	sheet: A3
		PP-06	0

© Copyright. This drawing and design is copyright and is the property of Haydn Heather. Do not scale. Use figured dimensions only.