

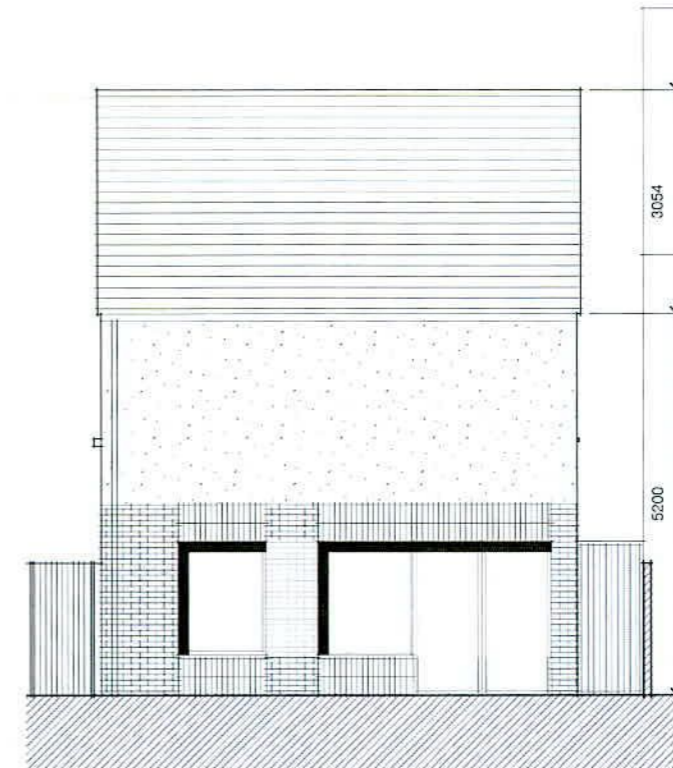
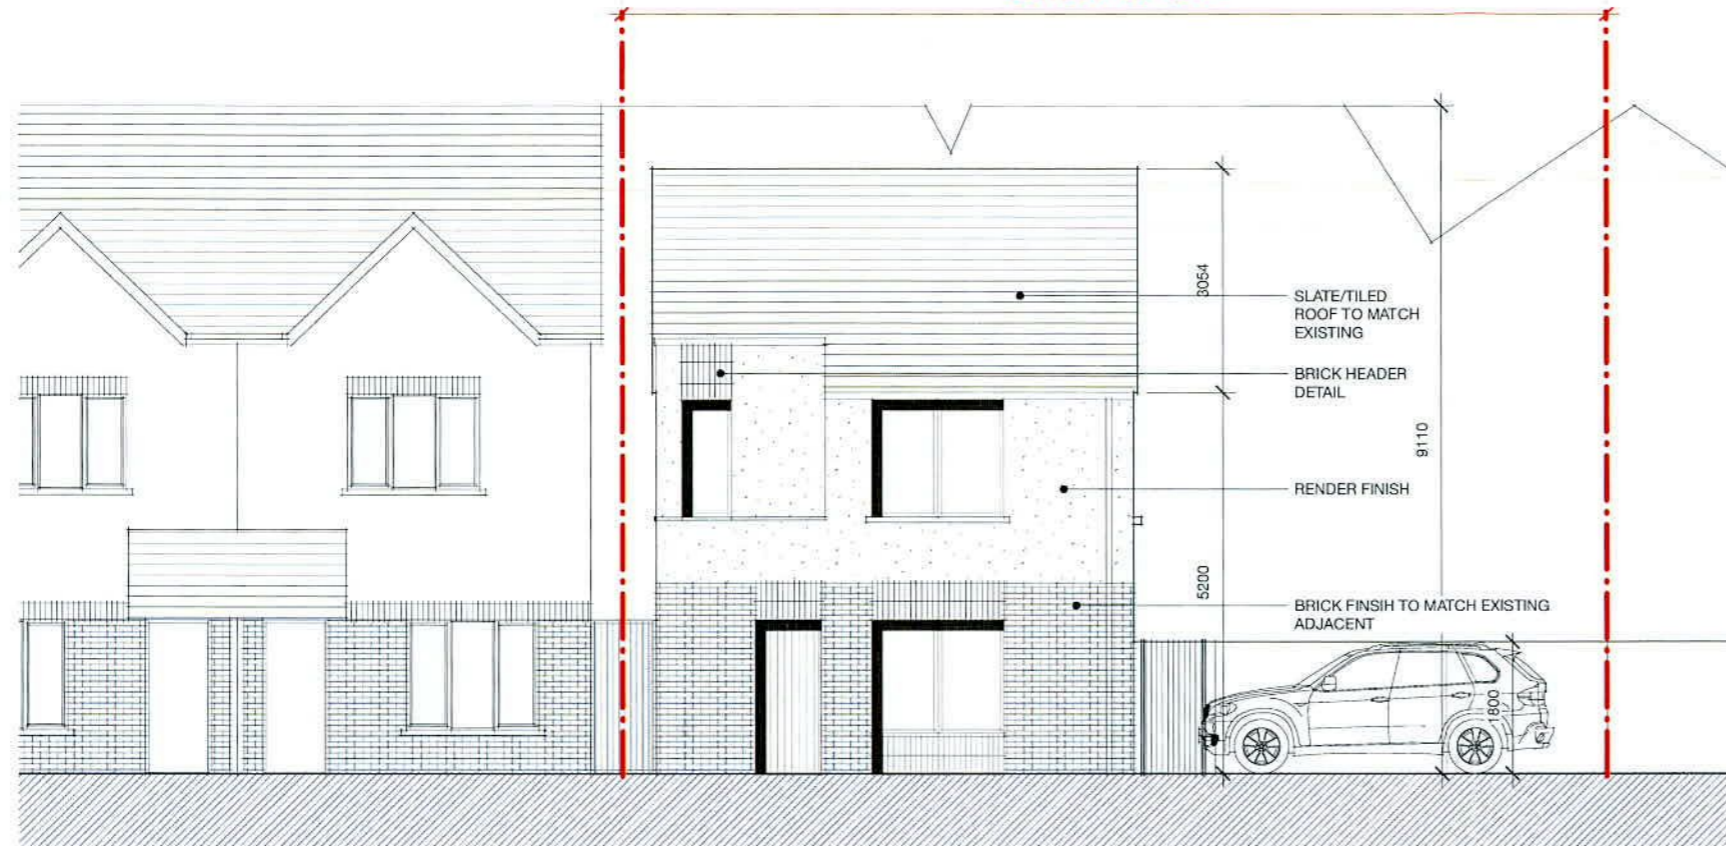


EXTENT OF SITE

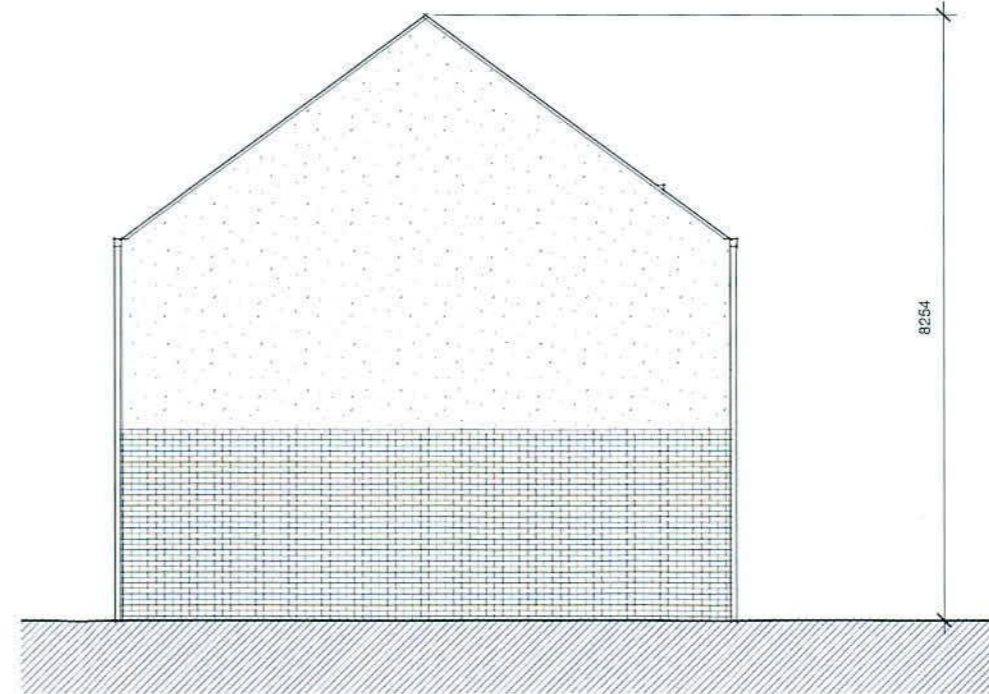


1 Front Elevation (Contiguous)  
Scale: 1:100@A3

2 Rear Elevation  
Scale: 1:100@A3

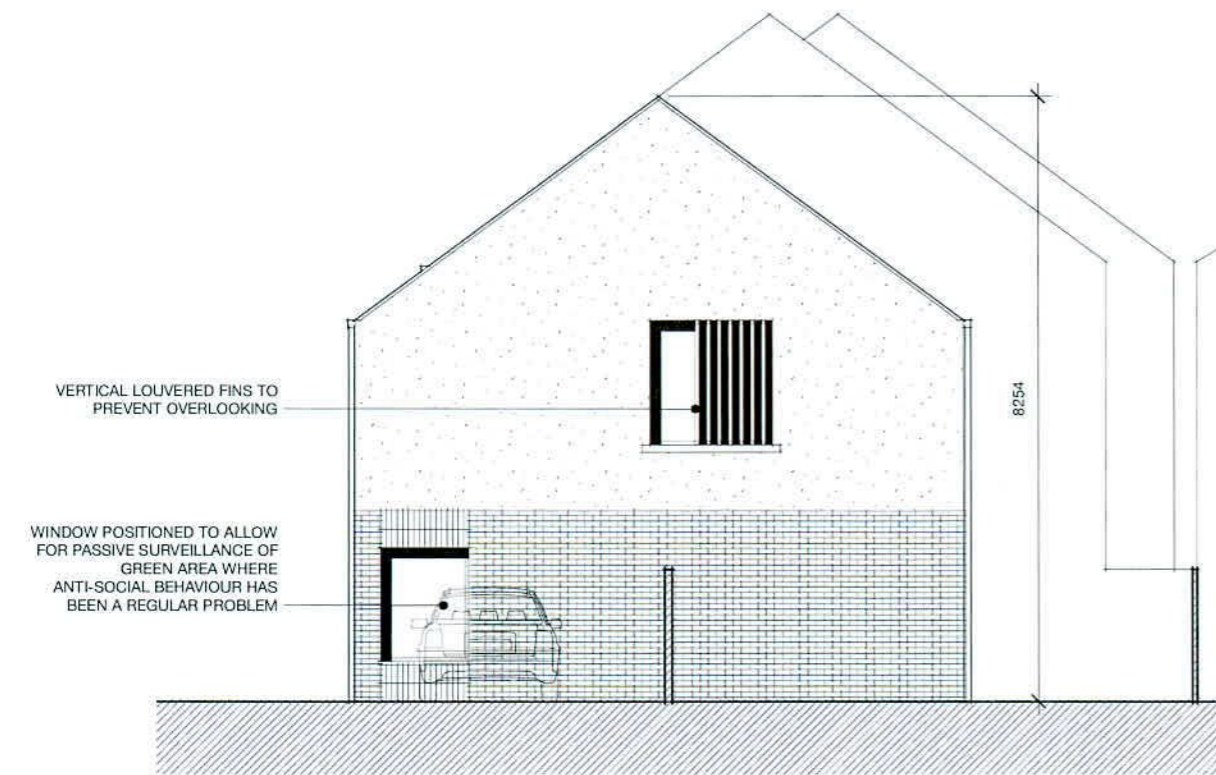

3 Side Elevation  
Scale: 1:100@A3

4 Side Elevation  
Scale: 1:100@A3

 

Date	No.	Revision Notes

LEGEND.		AREAS (msq).	
	EXISTING WALLS	Site Area:	167.00 msq
	PROPOSED WALLS	GF Area:	044.00 msq
	NEW INTERNAL SPACES	FF Area:	040.00 msq
	DEMOLITION		
	SITE BOUNDARY		
	LAND IN OWNERSHIP		

**hoganarchitects**

Design Firm  
Hogan Architects  
Studio 4  
115 Cork Street  
Dublin 8  
D08 AX0Y

www.hoganarchitects.com  
james@hoganarchitects.com  
085 704 1829

Project Title  
2 Bed House - David Souhan  
36 Montpellier View, Jobstown


Sheet Title  
Proposed Elevations

Sheet Scale 1:100 @ A3	Drawn By JH
Total Sheets 1	Reviewed By JH


Sheet No.  
Project ID - Drawing Series - Drawing Number

**2126 A3-100**


Drawing Status  
PLANNING

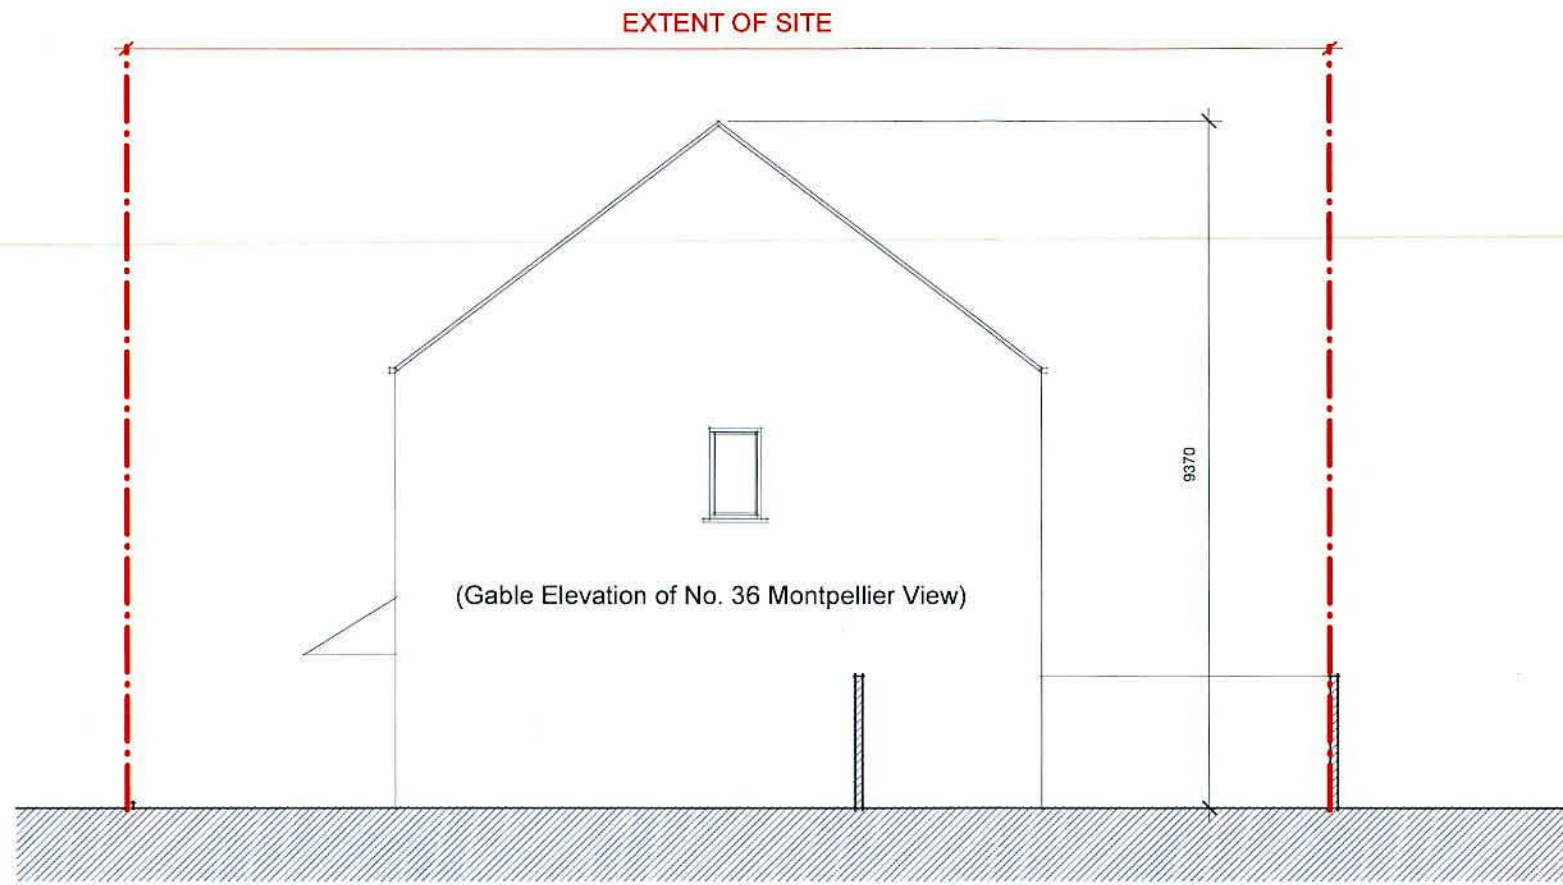

1 Existing Section 1-1  
Scale: 1:100@A3

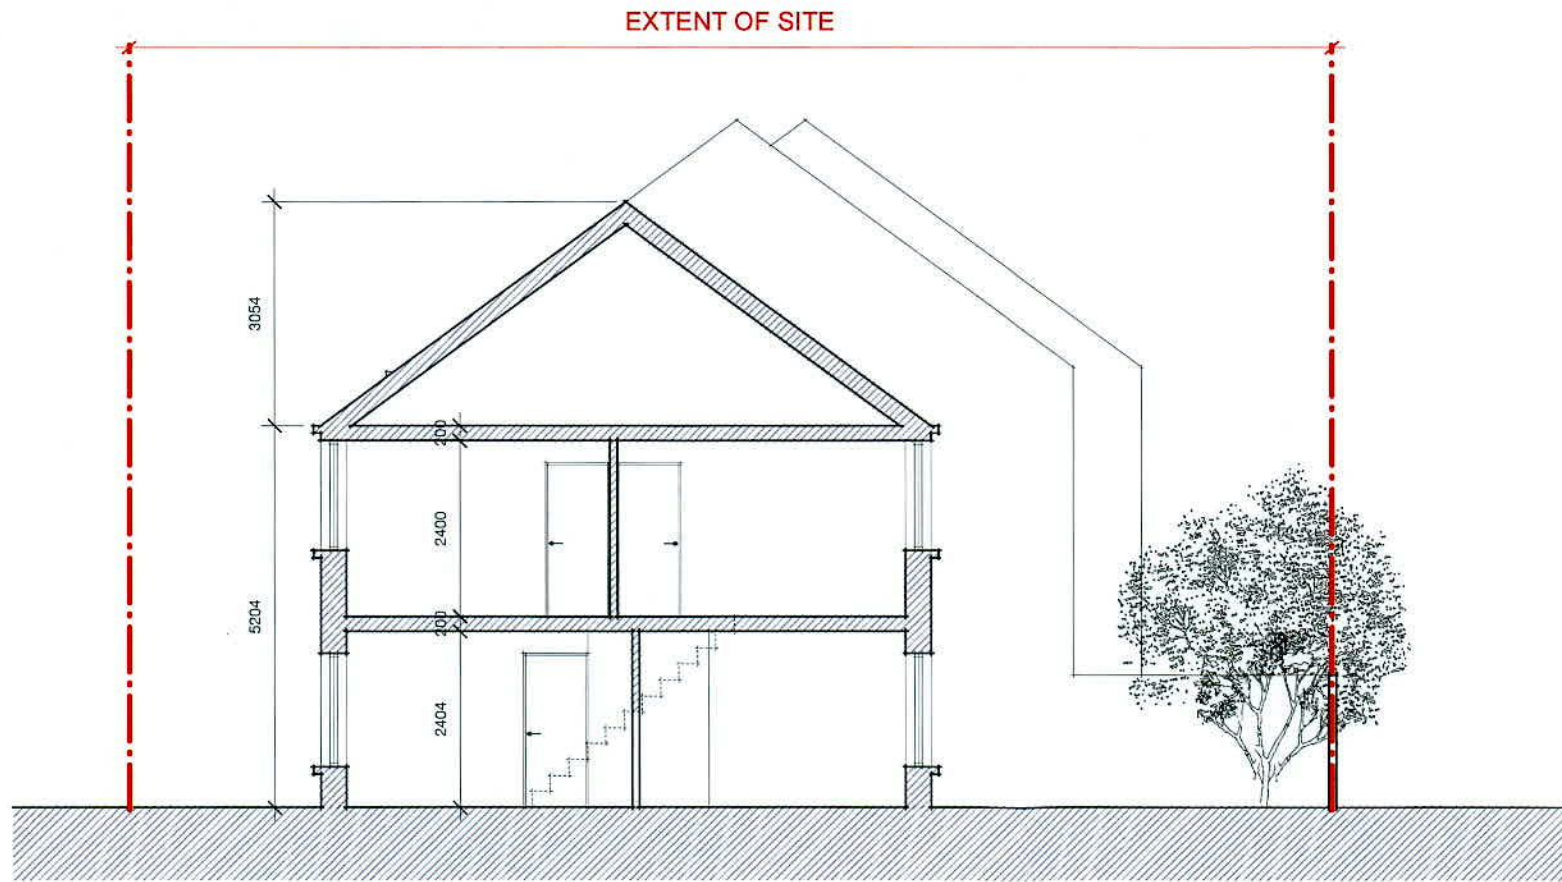

2 Proposed Section A-A  
Scale: 1:100@A3

 

Date	No.	Revision Notes

LEGEND.		AREAS (msq).	
	EXISTING WALLS	Site Area:	167.00 msq
	PROPOSED WALLS	GF Area:	044.00 msq
	NEW INTERNAL SPACES	FF Area:	040.00 msq
	DEMOLITION		
	SITE BOUNDARY		
	LAND IN OWNERSHIP		

**hoganarchitects**

Design Firm  
Hogan Architects  
Studio 4  
115 Cork Street  
Dublin 8  
D08 AX0Y

www.hoganarchitects.com  
james@hoganarchitects.com  
085 704 1829

Project Title  
2 Bed House - David Souhan  
36 Montpellier View, Jobstown

Sheet Title  
Sections - Existing and Proposed

Sheet Scale 1:100 @ A3	Drawn By JH
---------------------------	----------------

Total Sheets 1	Reviewed By JH
-------------------	-------------------

Sheet No.  
Project ID - Drawing Series - Drawing Number  
**2126 A4-100**

Drawing Status  
PLANNING