
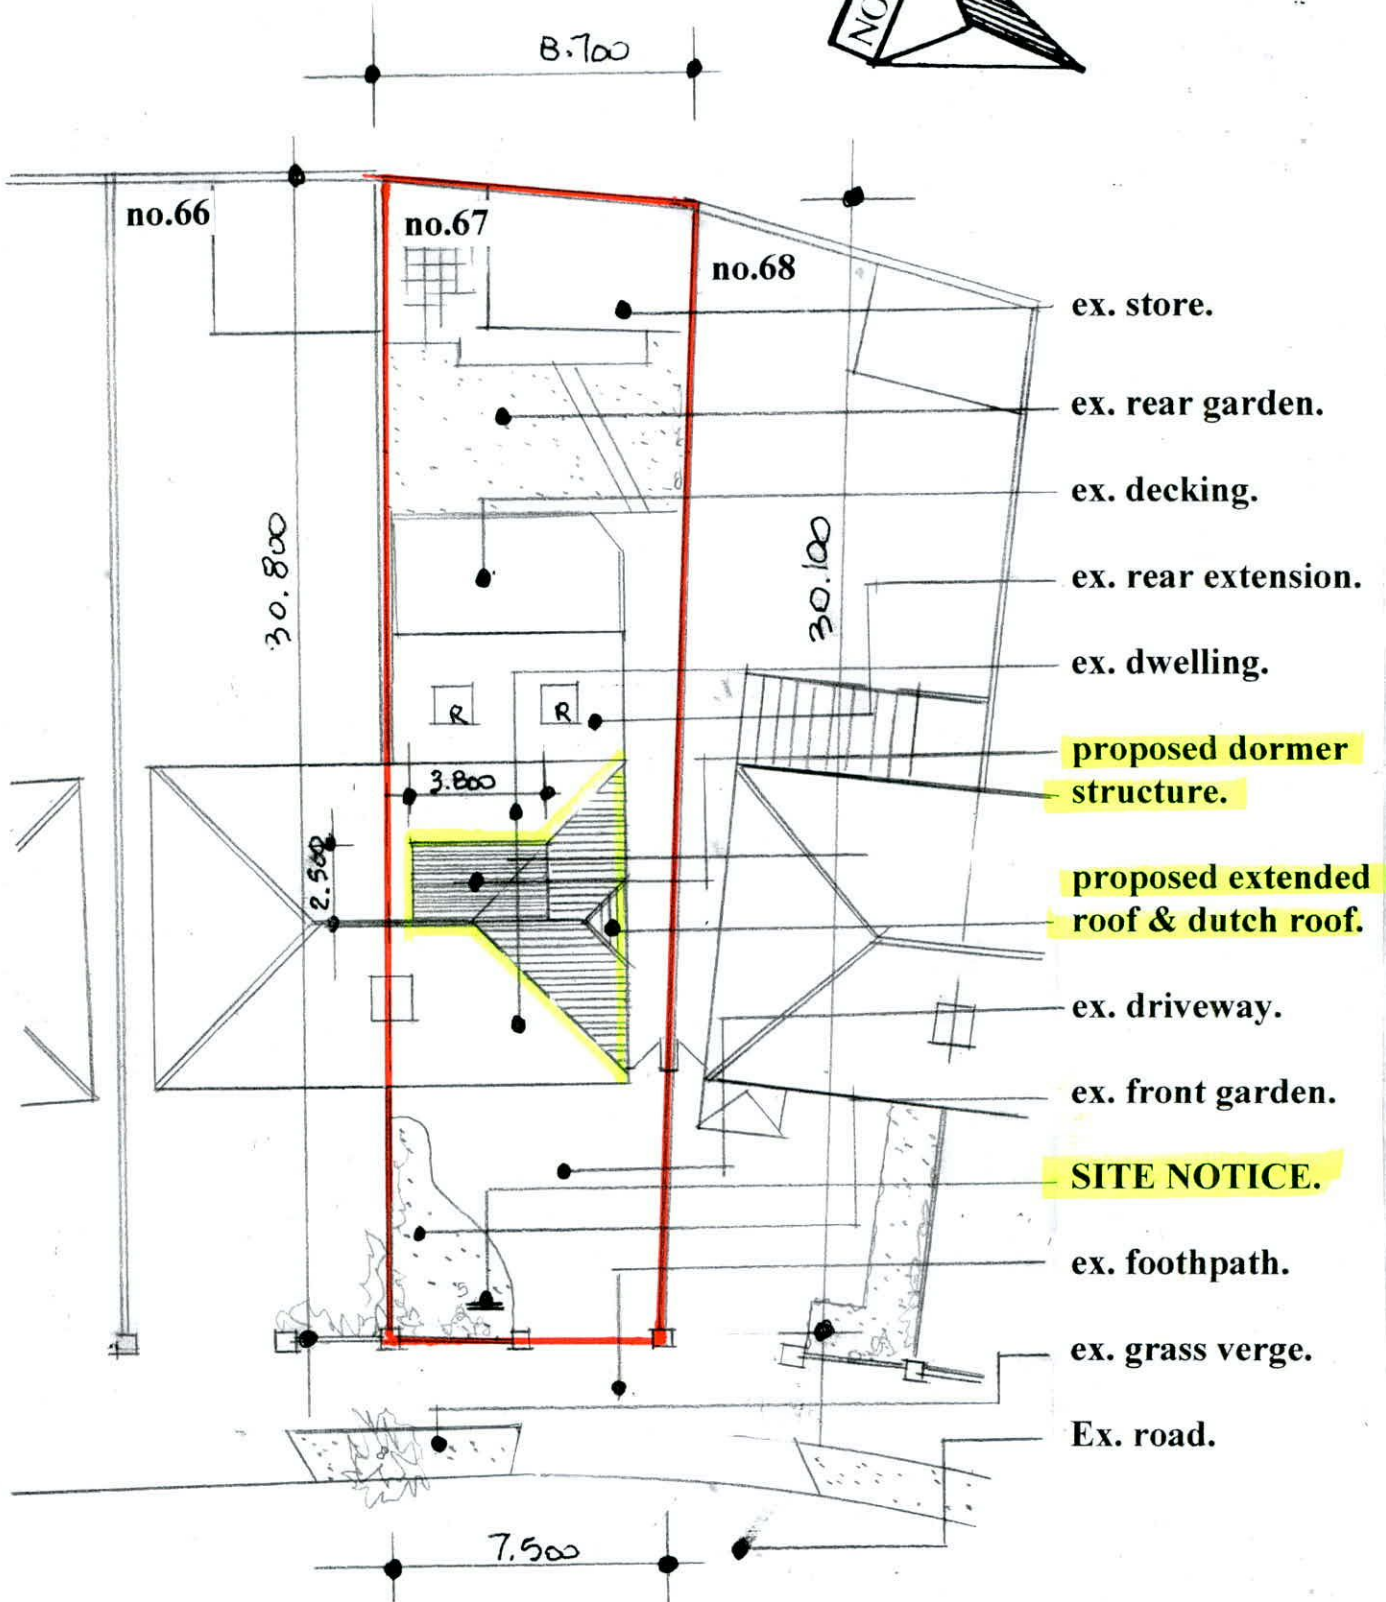


Note : All dimensions to be checked on site prior to construction of the proposed works.

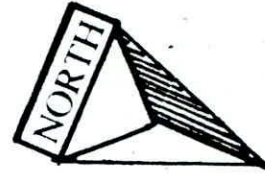

Site Plan scale 1: 200.

Drawing No. 01.06.2022

DESMOND J. HALPIN. & ASSOCIATES
PLANNING & BUILDING DESIGN CONSULTANTS.
15, Carriglea Drive, Phone NO: 014523710.
Firhouse, Mobile No: 0879734595.
Dublin.24. Registered Company No.111360.
E-Mail: DesHALPIN15@GMail.com