
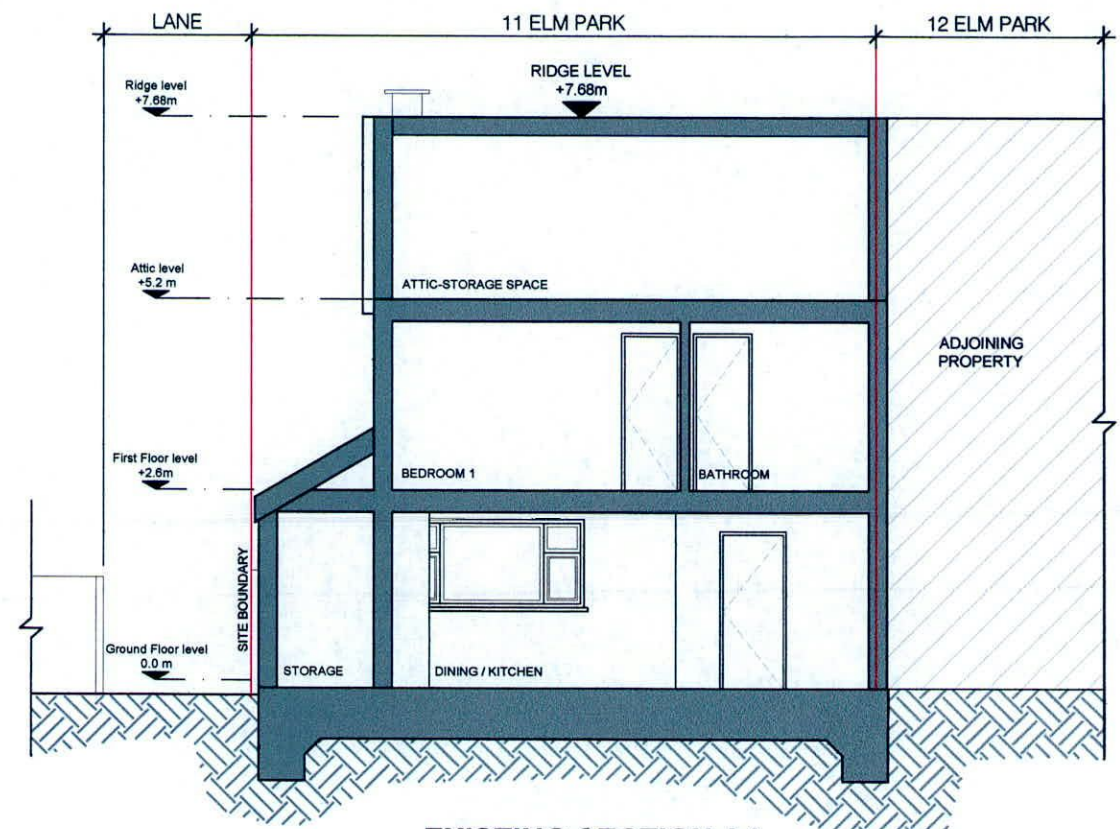


**EXISTING NORTH (FRONT) ELEVATION**  
**SCALE 1:100**


 


**EXISTING SECTION AA**  
**SCALE 1:100**

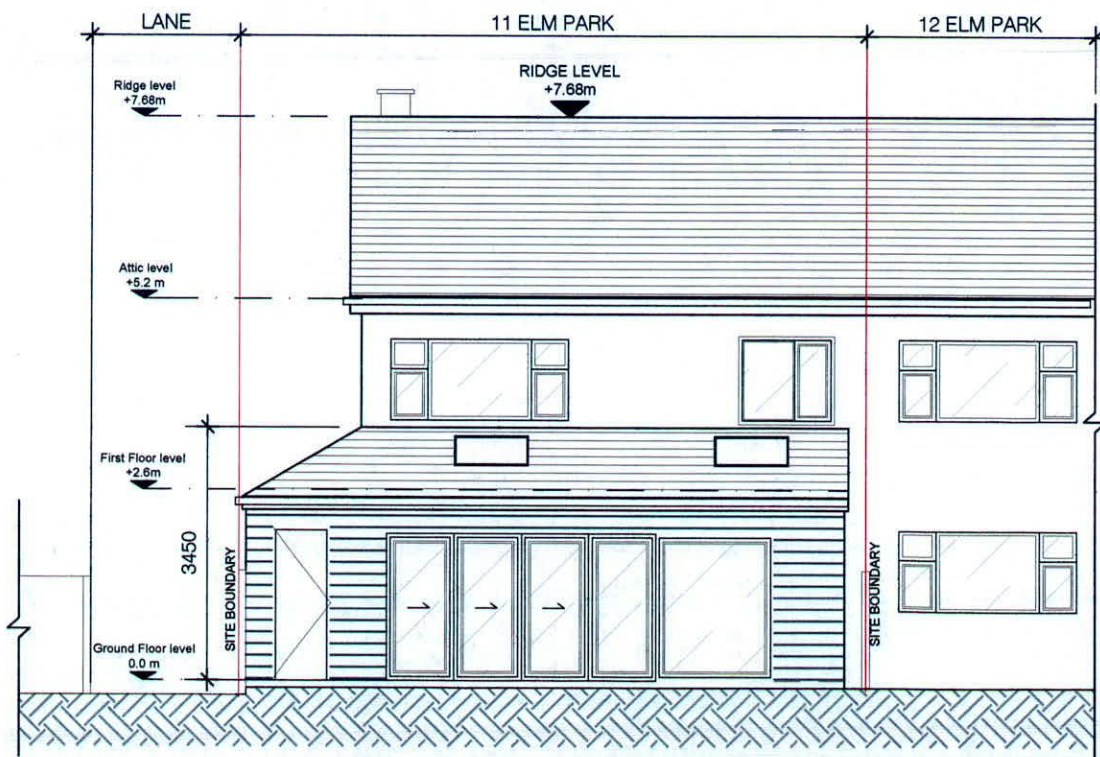

**EXISTING SOUTH (REAR) ELEVATION**  
**SCALE 1:100**

**NOTES / LEGEND**

-  BOUNDARY LINE
-  ELEMENTS TO BE DEMOLISHED

Revision	Date	Description	By

Drawing Status:  
**PLANNING APPLICATION**

Ready Address:  
Ceardean  
DE Studios  
9 Dolphin's Barn  
Dublin 8  
Tel: 00 353 (0)1 5324153  
Web: www.ceardean.com

Note:  
Do not scale.  
Use figured dimensions only.  
This drawing is to be read in conjunction with all relevant specifications and drawings.  
All dimensions to be checked on site.  
In the event of any discrepancies between drawings the contractor is to inform the Architect immediately.

**CEARDEAN**  
architects

Client: **STEPHEN FEARON**  
Project: **11 FOREST HILLS, RATHCOOLE, DUBLIN**  
Drawing: **EXISTING SECTION AND EAST AND WEST ELEVATIONS**

Date: **2022.05.13** Scale: **1:100** Sheet: **A3** Drawn by: **AB**

Discipline:	ARCH.	02	22047	XX	204	00
-------------	-------	----	-------	----	-----	----

© COPYRIGHT This drawing or design may not be reproduced without permission