



11 ELM PARK

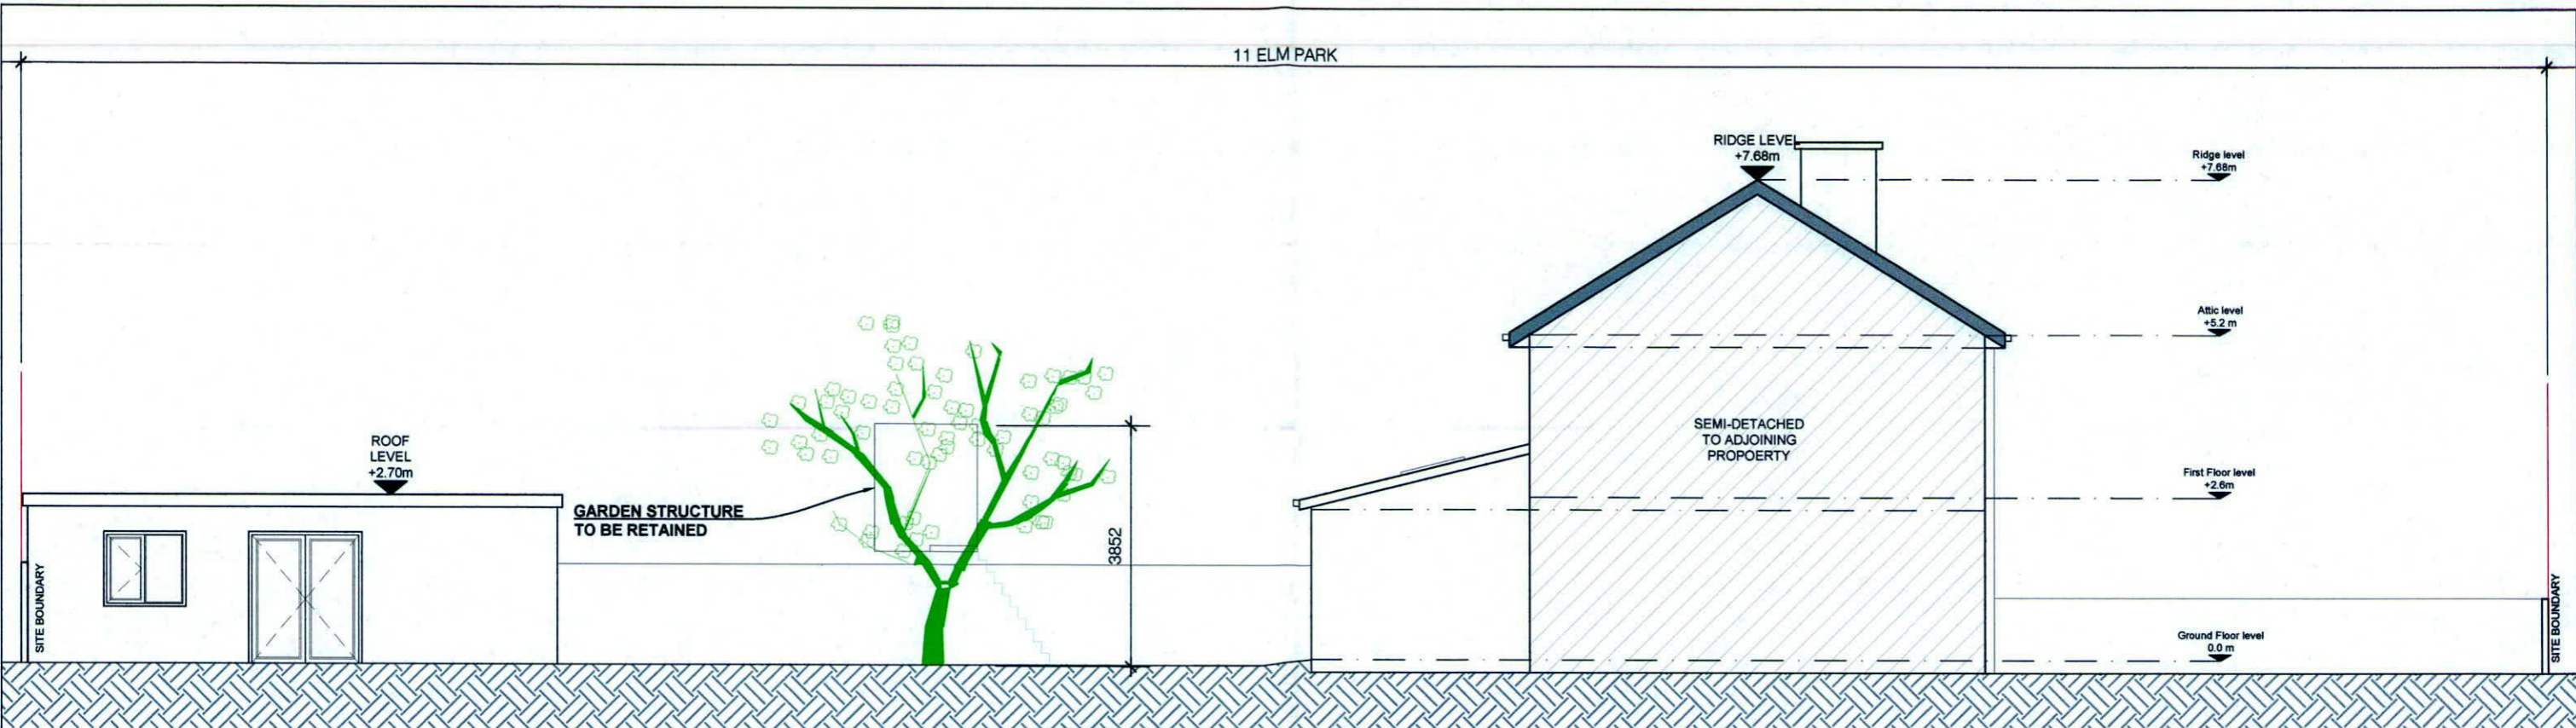



**EXISTING WEST ELEVATION**  
**SCALE 1:100**

11 ELM PARK

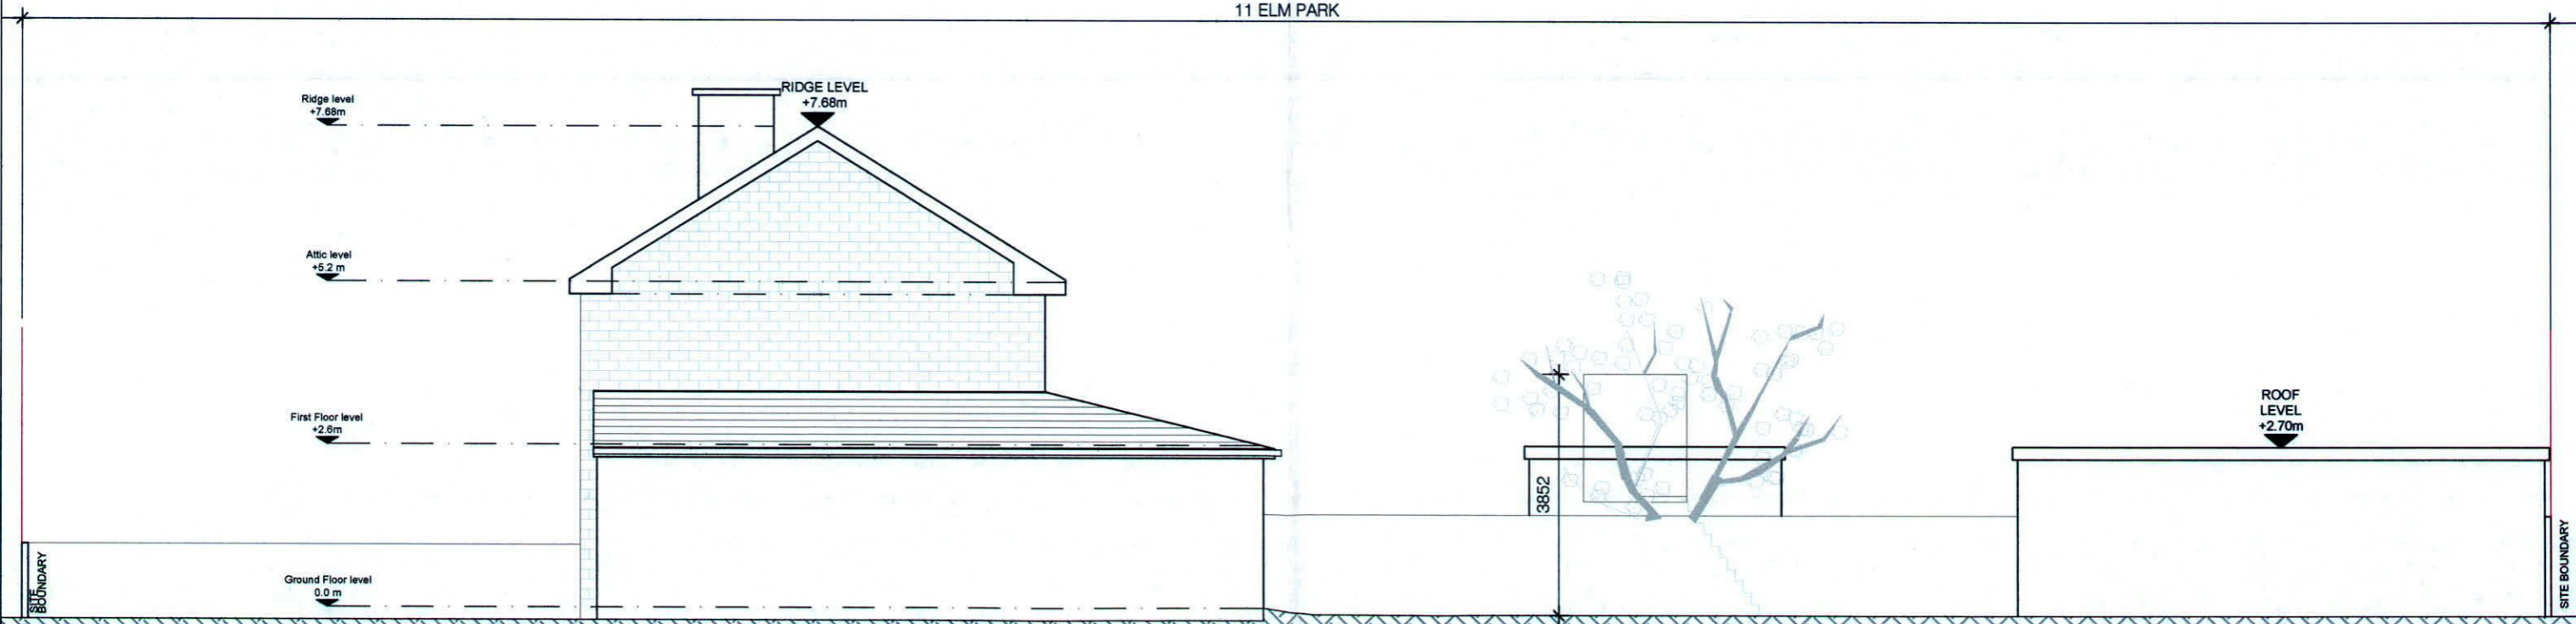

**EXISTING EAST ELEVATION**  
**SCALE 1:100**

**NOTES / LEGEND**

  -  BOUNDARY LINE
-  ELEMENTS TO BE DEMOLISHED

Revision	Date	Description	By

**PLANNING APPLICATION**

Client: **STEPHEN FEARON**

Project: **11 FOREST HILLS, RATHCOOLE, DUBLIN**

Drawing: **EXISTING NORTH AND SOUTH ELEVATIONS**

Date: **22.05.13** Scale: **1:100** Sheet: **A3** Drawn by: **AB**

Discipline: **ARCH.** Stage: **02** Job No.: **22047** XX 205 00

Do not scale. Use figured dimensions only. This drawing is to be read in conjunction with all relevant specifications and drawings. All dimensions to be checked on site. In the event of any discrepancies between drawings the contractor is to inform the Architect immediately.



**CEARDEAN**  
architects

Client: **STEPHEN FEARON**

Project: **11 FOREST HILLS, RATHCOOLE, DUBLIN**

Drawing: **EXISTING NORTH AND SOUTH ELEVATIONS**

Date: **22.05.13** Scale: **1:100** Sheet: **A3** Drawn by: **AB**

Discipline: **ARCH.** Stage: **02** Job No.: **22047** XX 205 00

© COPYRIGHT This drawing or design may not be reproduced without permission