


PROPOSED GROUND FLOOR PLAN
SCALE 1:100

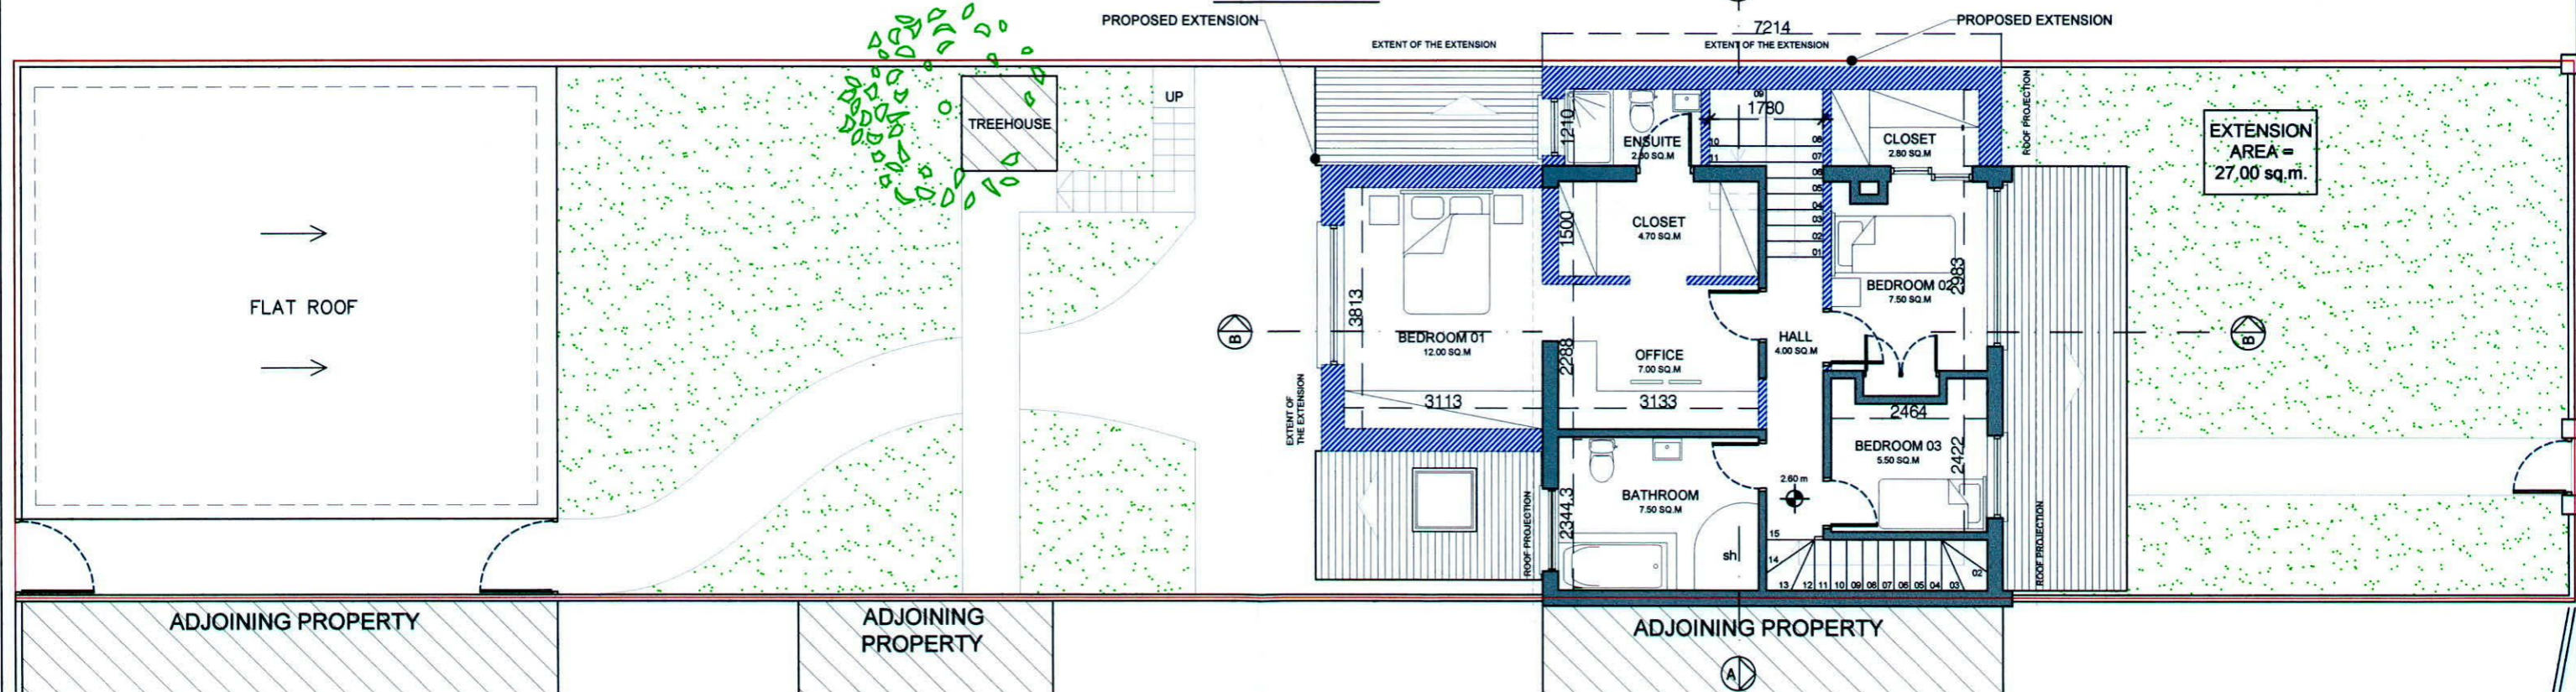

PROPOSED FIRST FLOOR PLAN
SCALE 1:100

NOTES / LEGEND

- BOUNDARY LINE
- PROPOSED EXTENSION
- PROPOSED WALLS
- EXISTING WALLS



Revision	Date	Description	By

Drawing Status
PLANNING APPLICATION

Client: STEPHEN FEARON
Project: 11 FOREST HILLS, RATHCOOLE, DUBLIN
Drawing: PROPOSED GROUND AND FIRST FLOOR PLAN

Date: 22.05.13 Scale: 1:100 Size: A3 Drawn by: AB

ARCH. 02 22047 XX 210 00

Do not scale. Use figured dimensions only. This drawing is to be read in conjunction with all relevant specifications and drawings. All dimensions to be checked on site. In the event of any discrepancies between drawings the contractor is to inform the Architect immediately.

CEARDEAN
architects

Client: STEPHEN FEARON
Project: 11 FOREST HILLS, RATHCOOLE, DUBLIN
Drawing: PROPOSED GROUND AND FIRST FLOOR PLAN

Date: 22.05.13 Scale: 1:100 Size: A3 Drawn by: AB

ARCH. 02 22047 XX 210 00

© COPYRIGHT This drawing or design may not be reproduced without permission