



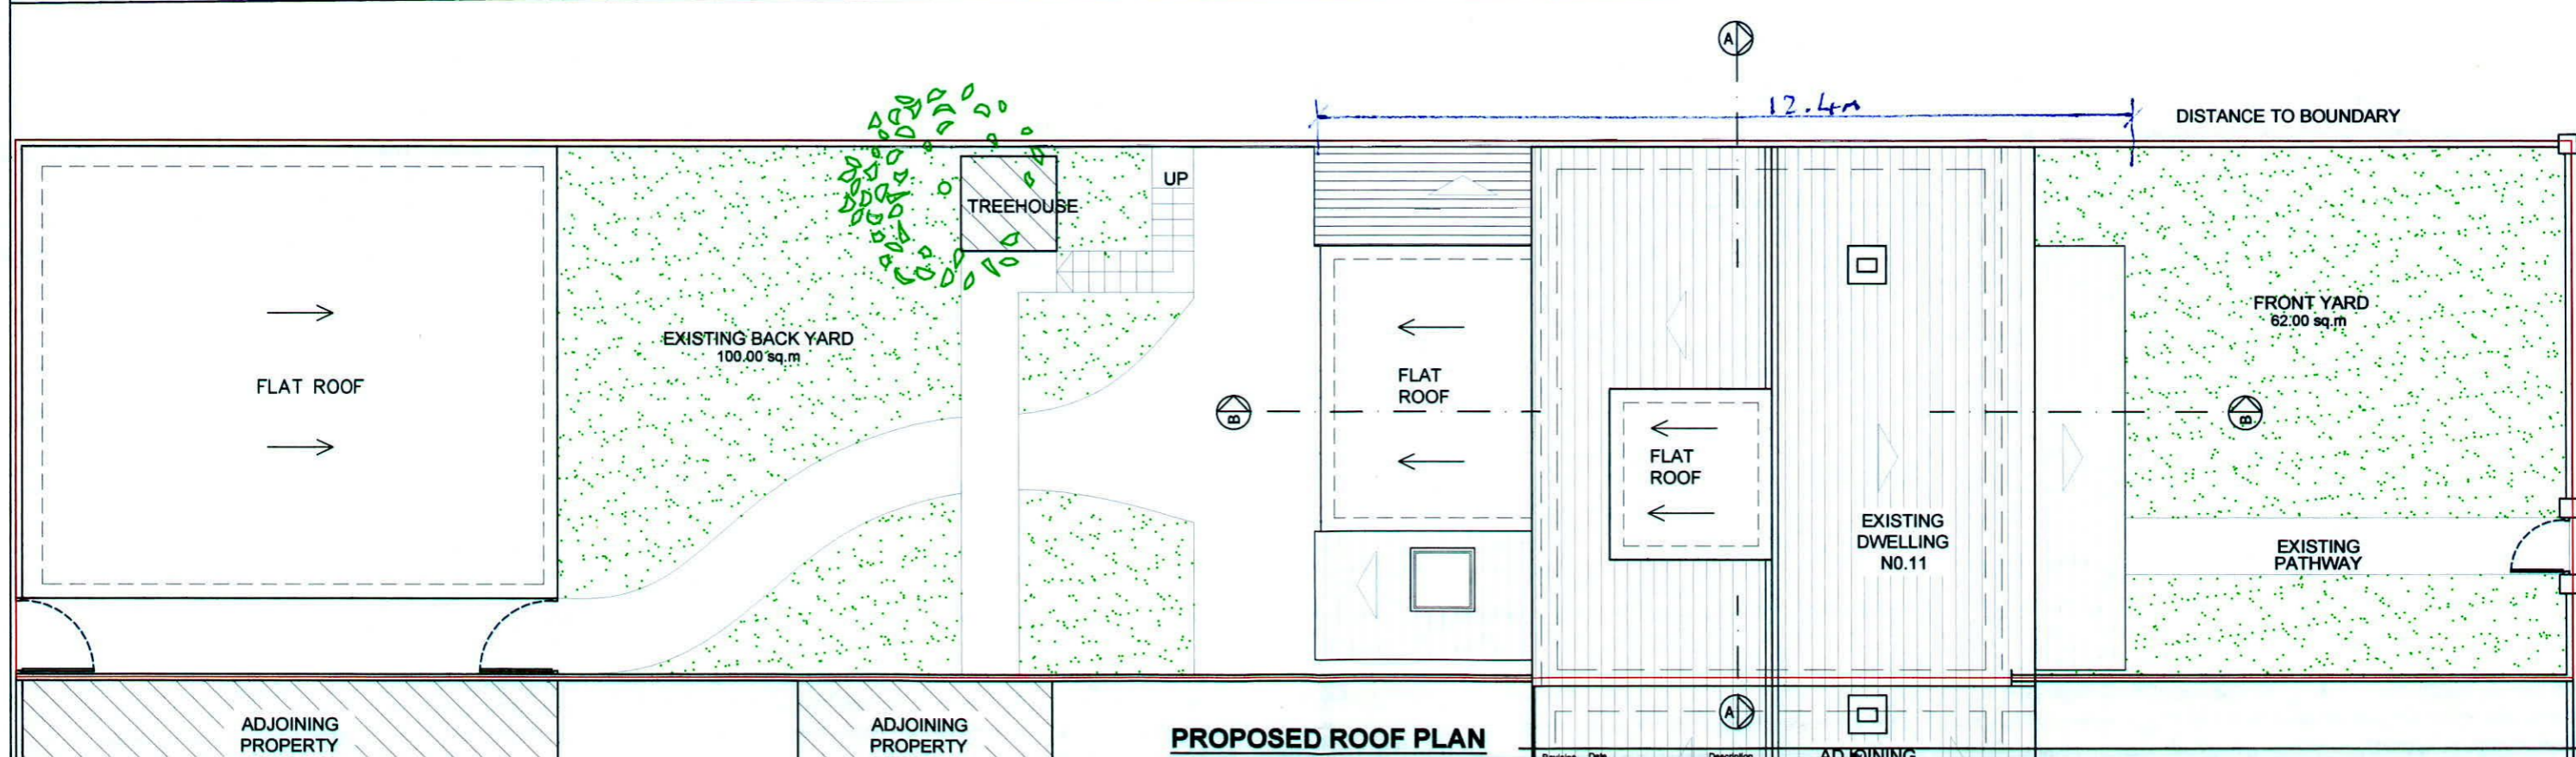


**PROPOSED ATTIC FLOOR PLAN**  
SCALE 1:100

 

**PROPOSED ROOF PLAN**  
SCALE 1:100

**NOTES / LEGEND**

-  BOUNDARY LINE
-  PROPOSED EXTENSION
-  PROPOSED WALLS
-  EXISTING WALLS



Revision	Date	Description

PLANNING APPLICATION

Client: **STEPHEN FEARON**  
 Project: **11 FOREST HILLS, RATHCOOLE, DUBLIN**  
 Drawing: **PROPOSED ATTIC FLOOR PLAN AND ROOF**

Date: 22.05.13 Scale: 1:100 Sheet: A3 Drawn by: AB

**CEARDEAN**  
architects

Drawn by	AB
Checked by	
Discipline	ARCH. 02
Sheet No.	22047
Scale	XX
Job No.	211
Rev.	00

© COPYRIGHT This drawing or design may not be reproduced without permission