



11 ELM PARK

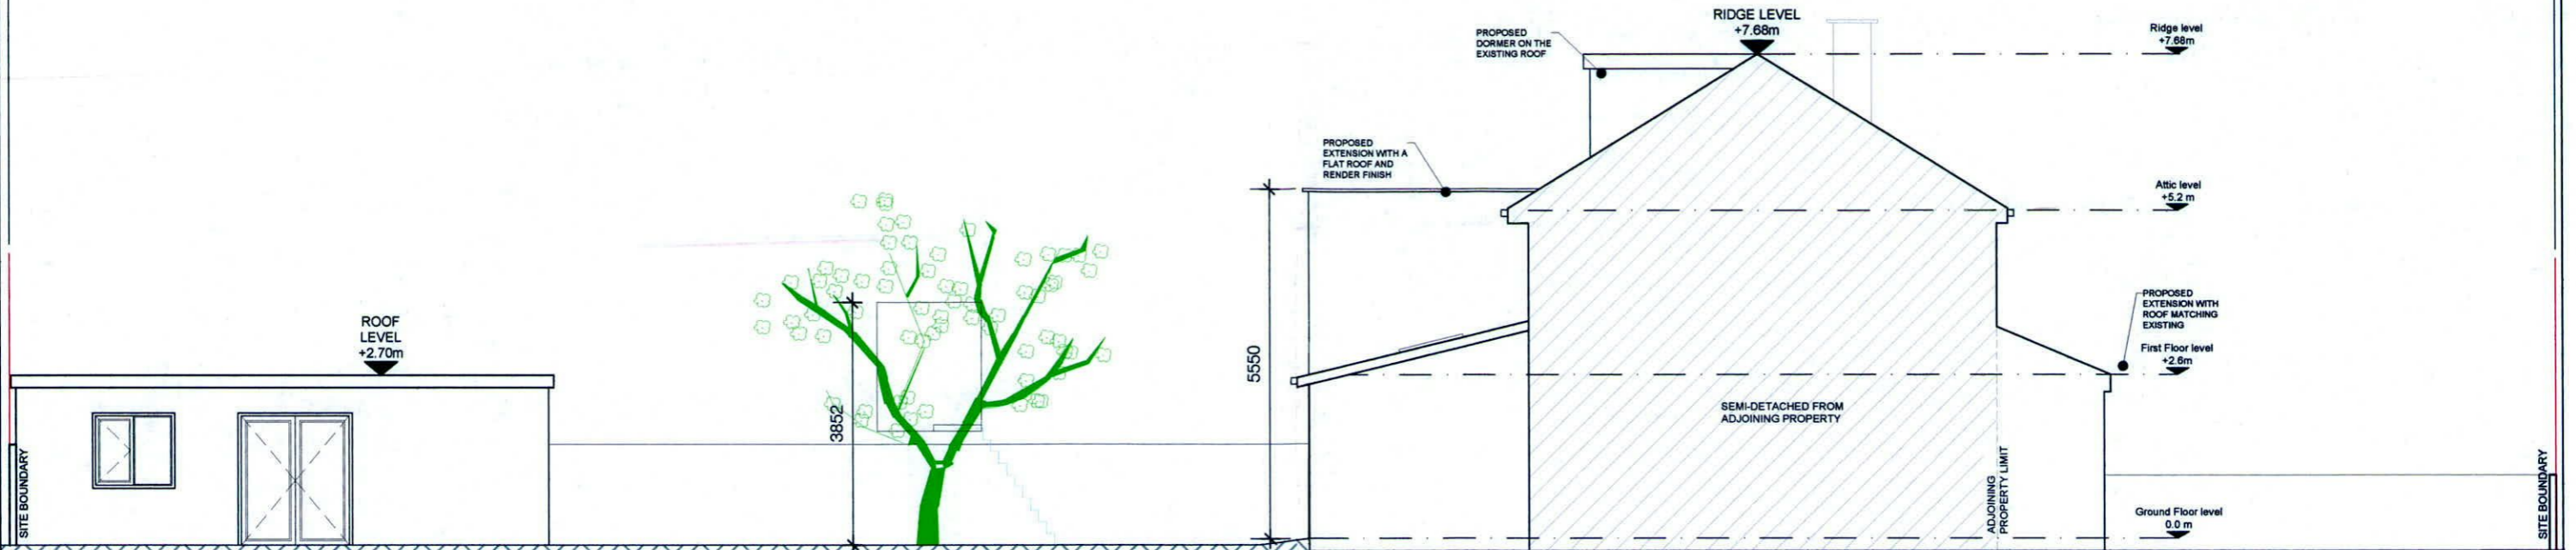



PROPOSED EAST ELEVATION
SCALE 1:100

11 ELM PARK

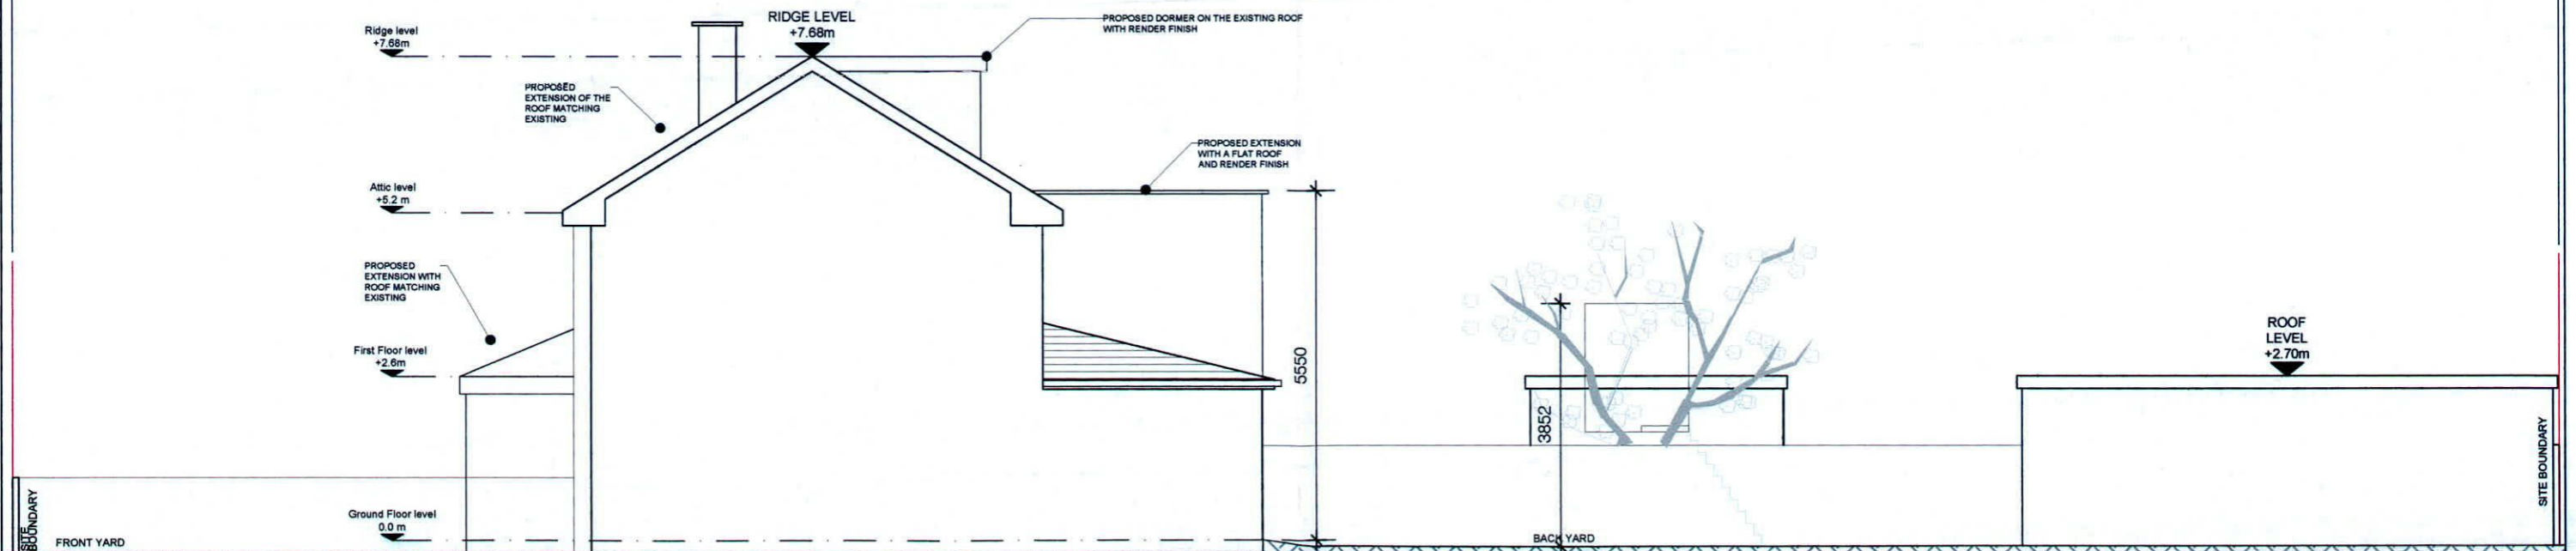

PROPOSED WEST ELEVATION
SCALE 1:100

NOTES / LEGEND

  -  BOUNDARY LINE
-  PROPOSED EXTENSION

Revision	Date	Description	By

PLANNING APPLICATION

Reply Address:
 Ceardean
 D8 Studios
 9 Dolphin's Barn
 Dublin 8
 Tel: 00 353 (0)1 5324163
 Web: www.ceardean.com

Date: 22.05.13
 Scale: 1:100
 Sheet: ARCH. 02
 Job No.: 22047
 Status: XX
 Drawn by: AB
 Rev: 220 00

CEARDEAN
architects

Client: STEPHEN FEARON
 Project: 11 FOREST HILLS, RATHCOOLE, DUBLIN
 Drawing: PROPOSED EAST AND WEST ELEVATIONS

© COPYRIGHT This drawing or design may not be reproduced without permission