




PROPOSED CONTIGUOUS NORTH ELEVATION
SCALE 1:100

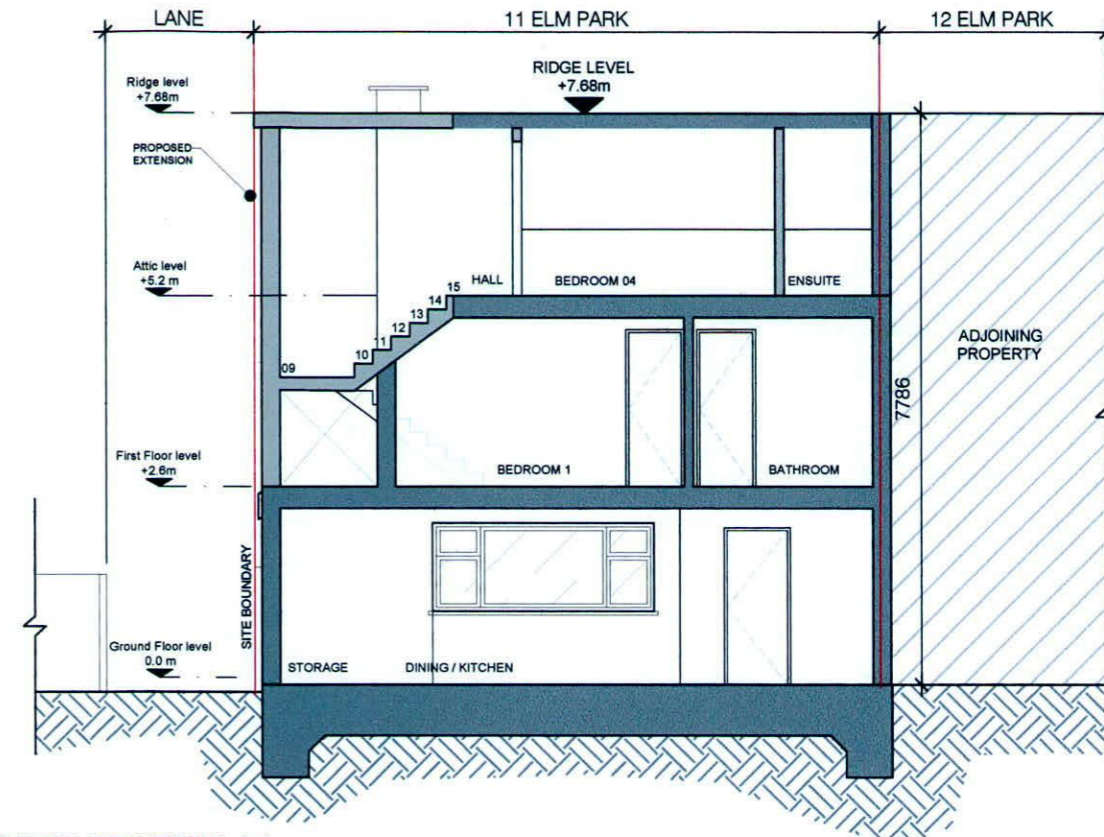

PROPOSED SECTION AA
SCALE 1:100

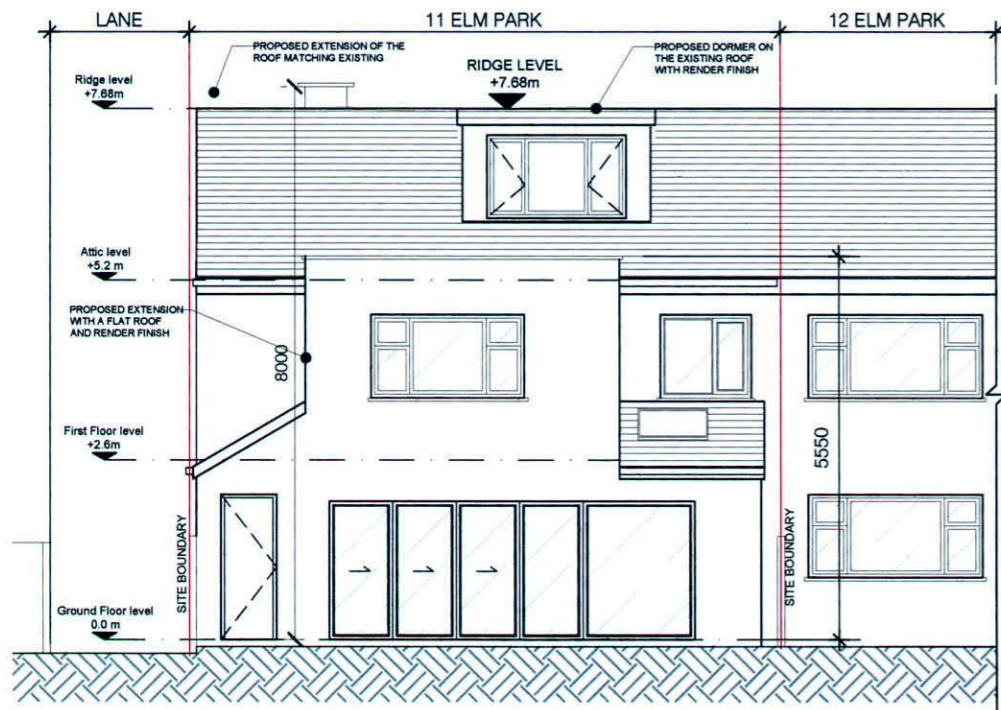

PROPOSED SOUTH ELEVATION
SCALE 1:100

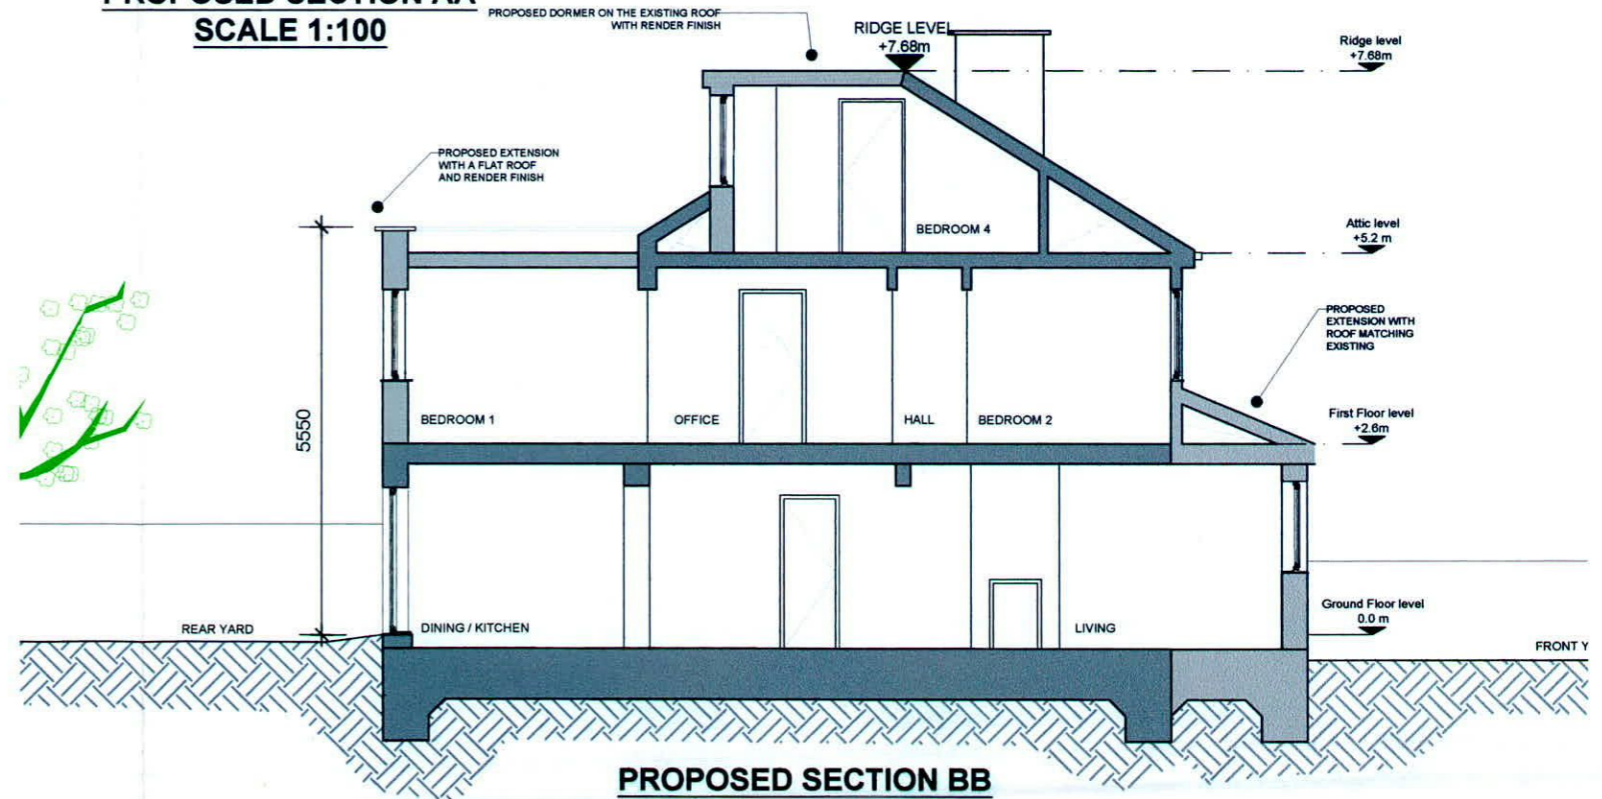

PROPOSED SECTION BB
SCALE 1:100

NOTES / LEGEND

- BOUNDARY LINE
- PROPOSED EXTENSION

Revision	Date	Description	By	Drawing Status

PLANNING APPLICATION

Client Address
 Ceardean
 28 Studios
 9 Dolphin's Barn
 Dublin 8
 Tel: 00 353 (0)1 5324183
 Web: www.ceardean.com

Note:
 Do not scale
 Use figured dimensions only
 This drawing is to be read in conjunction with
 all relevant specifications and drawings.
 All dimensions to be checked on site.
 In the event of any discrepancies between drawings
 the contractor is to inform the Architect immediately.

CEARDEAN
architects

Client: **STEPHEN FEARON**
 Project: **11 FOREST HILLS, RATHCOOLE, DUBLIN**
 Drawing: **PROPOSED ELEVATIONS & SECTIONS**
 Date: **22.05.13** Scale: **1:100** Size: **A3** Drawn by: **AB**
 Discipline: **ARCH.** Stage: **02** Job No.: **22047** Status: **XX** Draw No.: **221** Rev.: **00**