


MATERIAL LEGEND

- ① SELECTED BUFF BRICK
- ② SELECTED BRONZE COLOURED METAL PANEL
- ③ SELECTED STONE
- ④ BRONZE COPING
- ⑤ DOUBLE GLAZING WINDOW / DOOR - DARK COLOUR FRAME
- ⑥ SELECTED BRONZE SPANDREL PANEL
- ⑦ LOW IRON FRAMELESS CANTILEVER GLASS BALUSTRADE - TRANSPARENT
- ⑧ LOW IRON FRAMELESS CANTILEVER GLASS BALUSTRADE - OPAQUE
- ⑨ LOW IRON DOUBLE GLAZED CAPLESS CURTAIN WALL SYSTEM
- ⑩ SELECT PRE-CAST CONCRETE FINISH

NOTE: ALL MATERIALS TO BE APPROVED PRIOR TO CONSTRUCTION



1 EAST ELEVATION
1 : 200

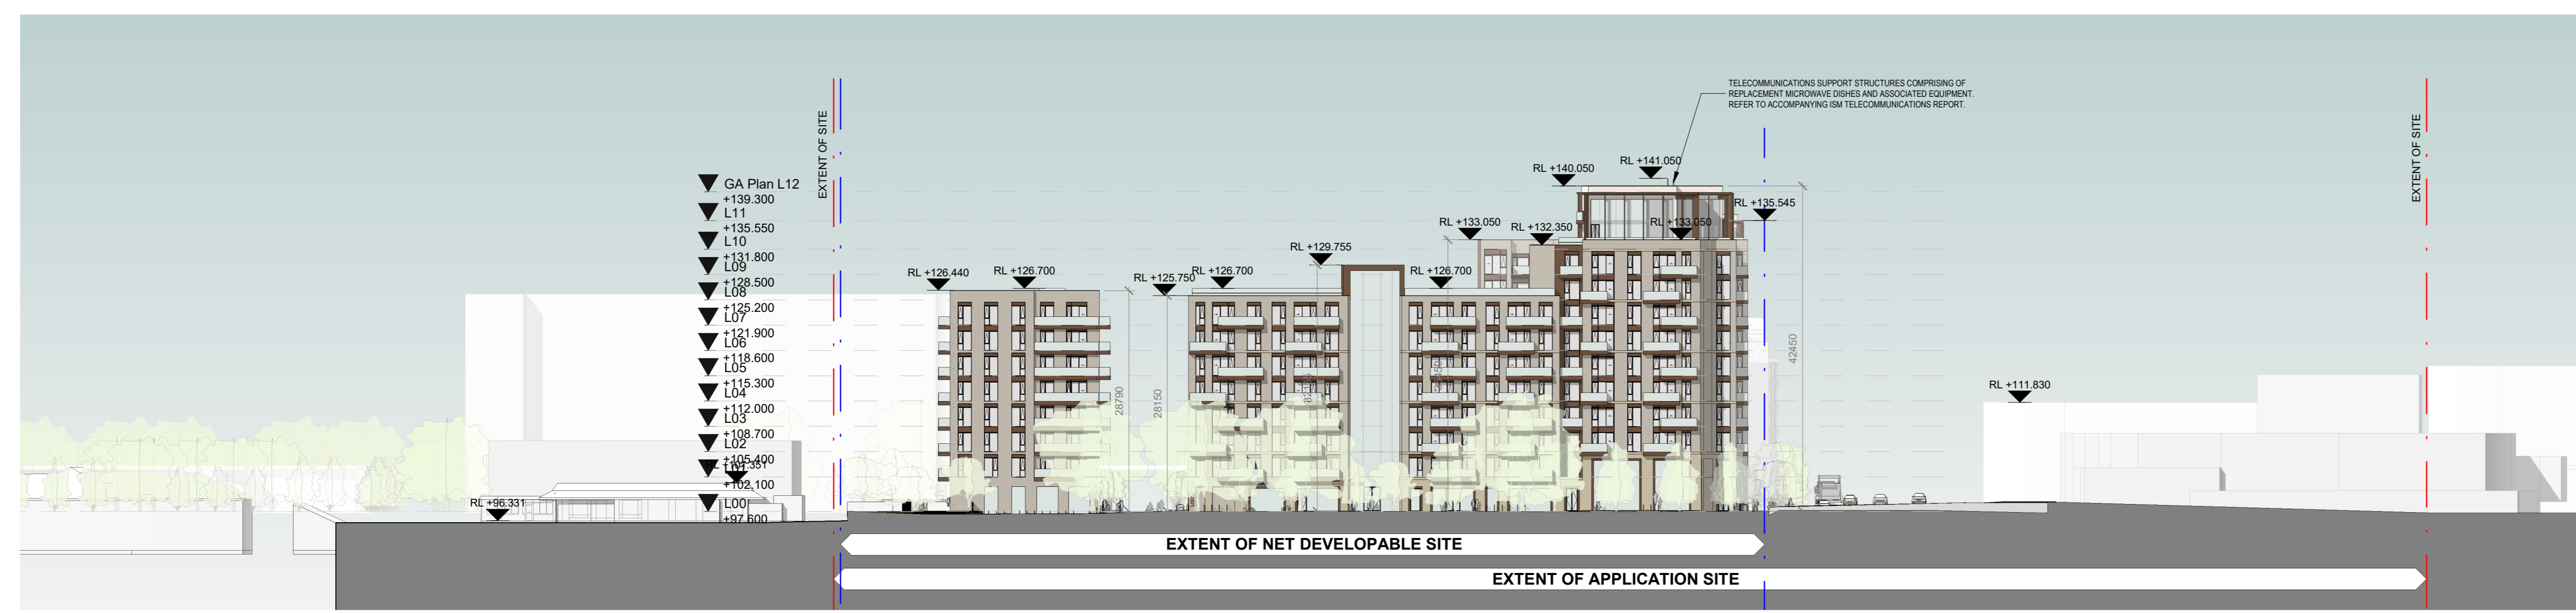

2 CONTEXTUAL EAST ELEVATION*
1 : 500

* FULL EXTENT OF APPLICATION SITE INDICATED AT 1:500, AS AGREED WITH AN BORD PLEANALA. FULL EXTENT OF SITE TAKES INTO ACCOUNT IRISH WATER CONNECTION LOCATED NORTHWARDS OF THE NET DEVELOPABLE AREA

REV	DATE	DESCRIPTION	CHK	DRN
P3	31/05/2022	ISSUED FOR PLANNING APPROVAL	BR	CS
P2	30/05/2021	ISSUED FOR STAGE 2 PRE-PLANNING	BR	CS
P1	21/05/2021	ISSUED FOR SECTION 247 PREAPP	BR	BC

STATUS CODE DESCRIPTION
ISSUED FOR PLANNING APPROVAL

CLIENT
Ravensbrook Limited

PROJECT
Belgard Square East, Belgard Road and Blessington Road, Tallaght, Dublin 24.

DRAWING
PROPOSED EAST ELEVATION

PROJECT NUMBER	DATE	
60819	02/06/21	
SCALE @ A0:	DRAWN/CHECKED:	
As indicated	Author/Checker	
STATUS CODE	DRAWING NUMBER	REVISION
A1	BR-HJL-00-ZZ-DR-A-2003	P3