



**MATERIAL LEGEND**

- ① SELECTED BUFF BRICK
- ② SELECTED BRONZE COLOURED METAL PANEL
- ③ SELECTED STONE
- ④ BRONZE COPING
- ⑤ DOUBLE GLAZING WINDOW / DOOR - DARK COLOUR FRAME
- ⑥ SELECTED BRONZE SPANDREL PANEL
- ⑦ LOW IRON FRAMELESS CANTILEVER GLASS BALUSTRADE - TRANSPARENT
- ⑧ LOW IRON FRAMELESS CANTILEVER GLASS BALUSTRADE - OPAQUE
- ⑨ LOW IRON DOUBLE GLAZED CAPLESS CURTAIN WALL SYSTEM
- ⑩ SELECT PRE-CAST CONCRETE FINISH

NOTE: ALL MATERIALS TO BE APPROVED PRIOR TO CONSTRUCTION

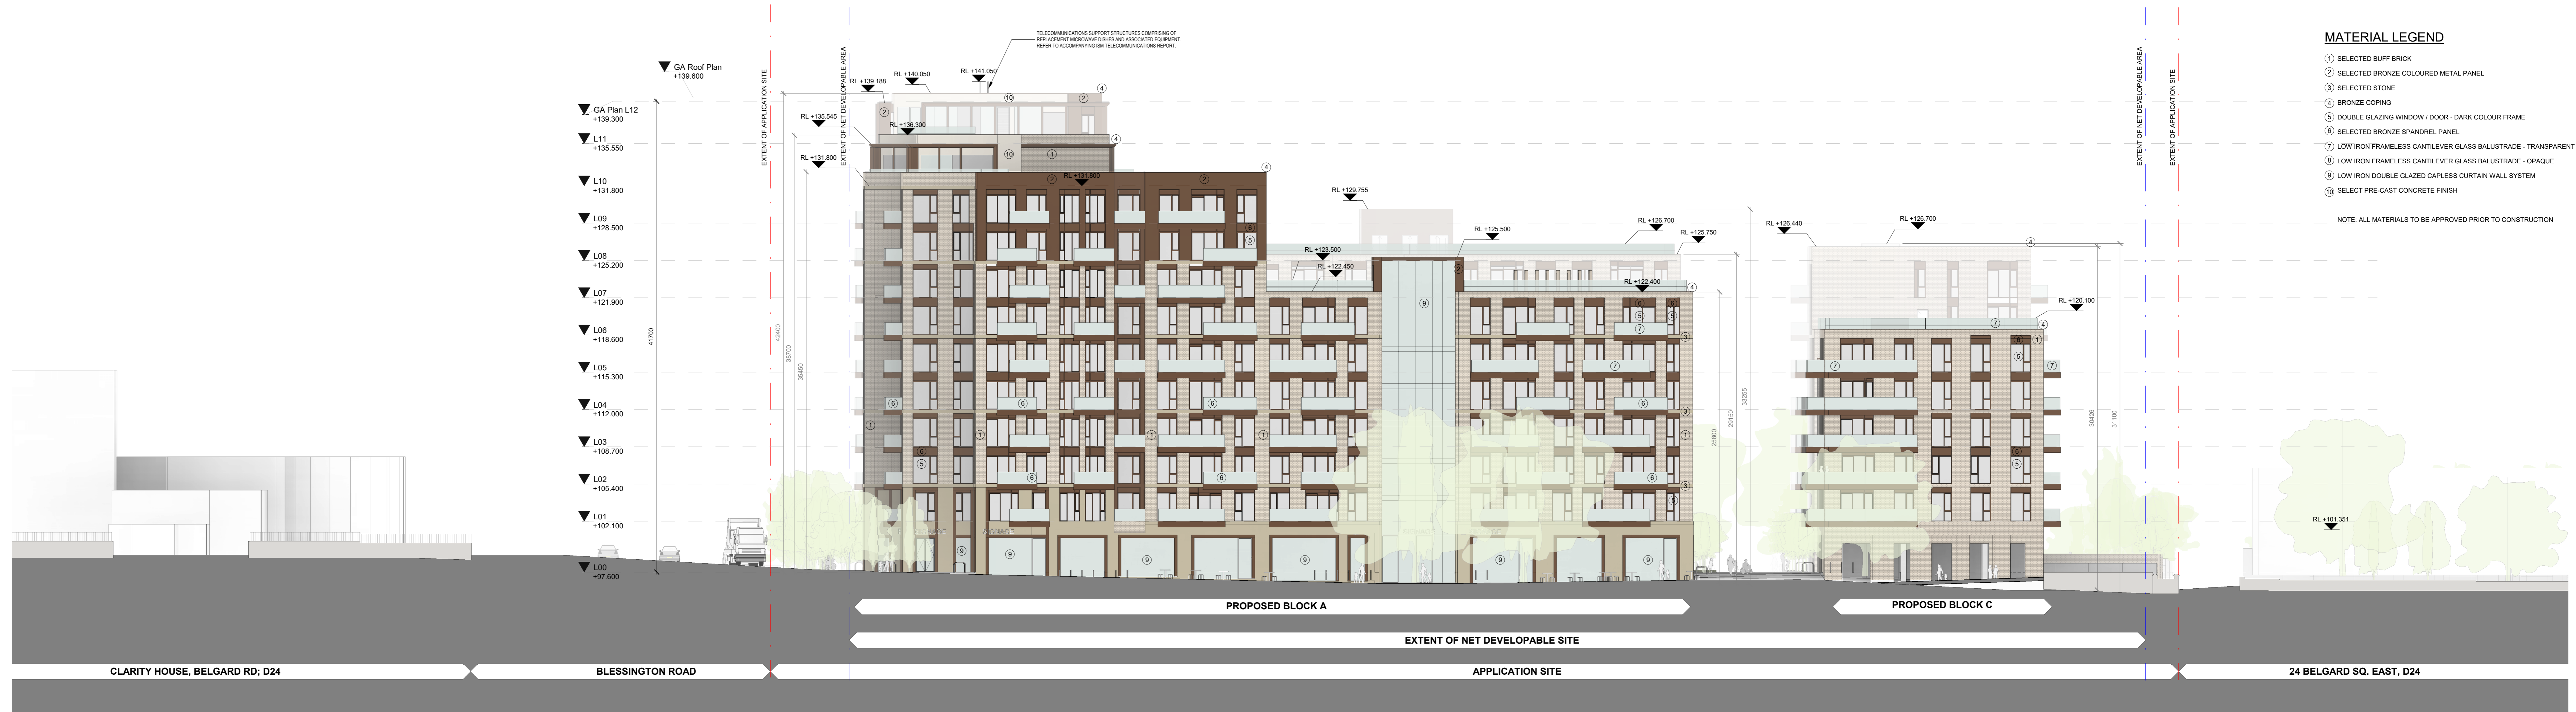

**1 WEST ELEVATION / CONTEXTUAL WEST ELEVATION**  
1 : 200

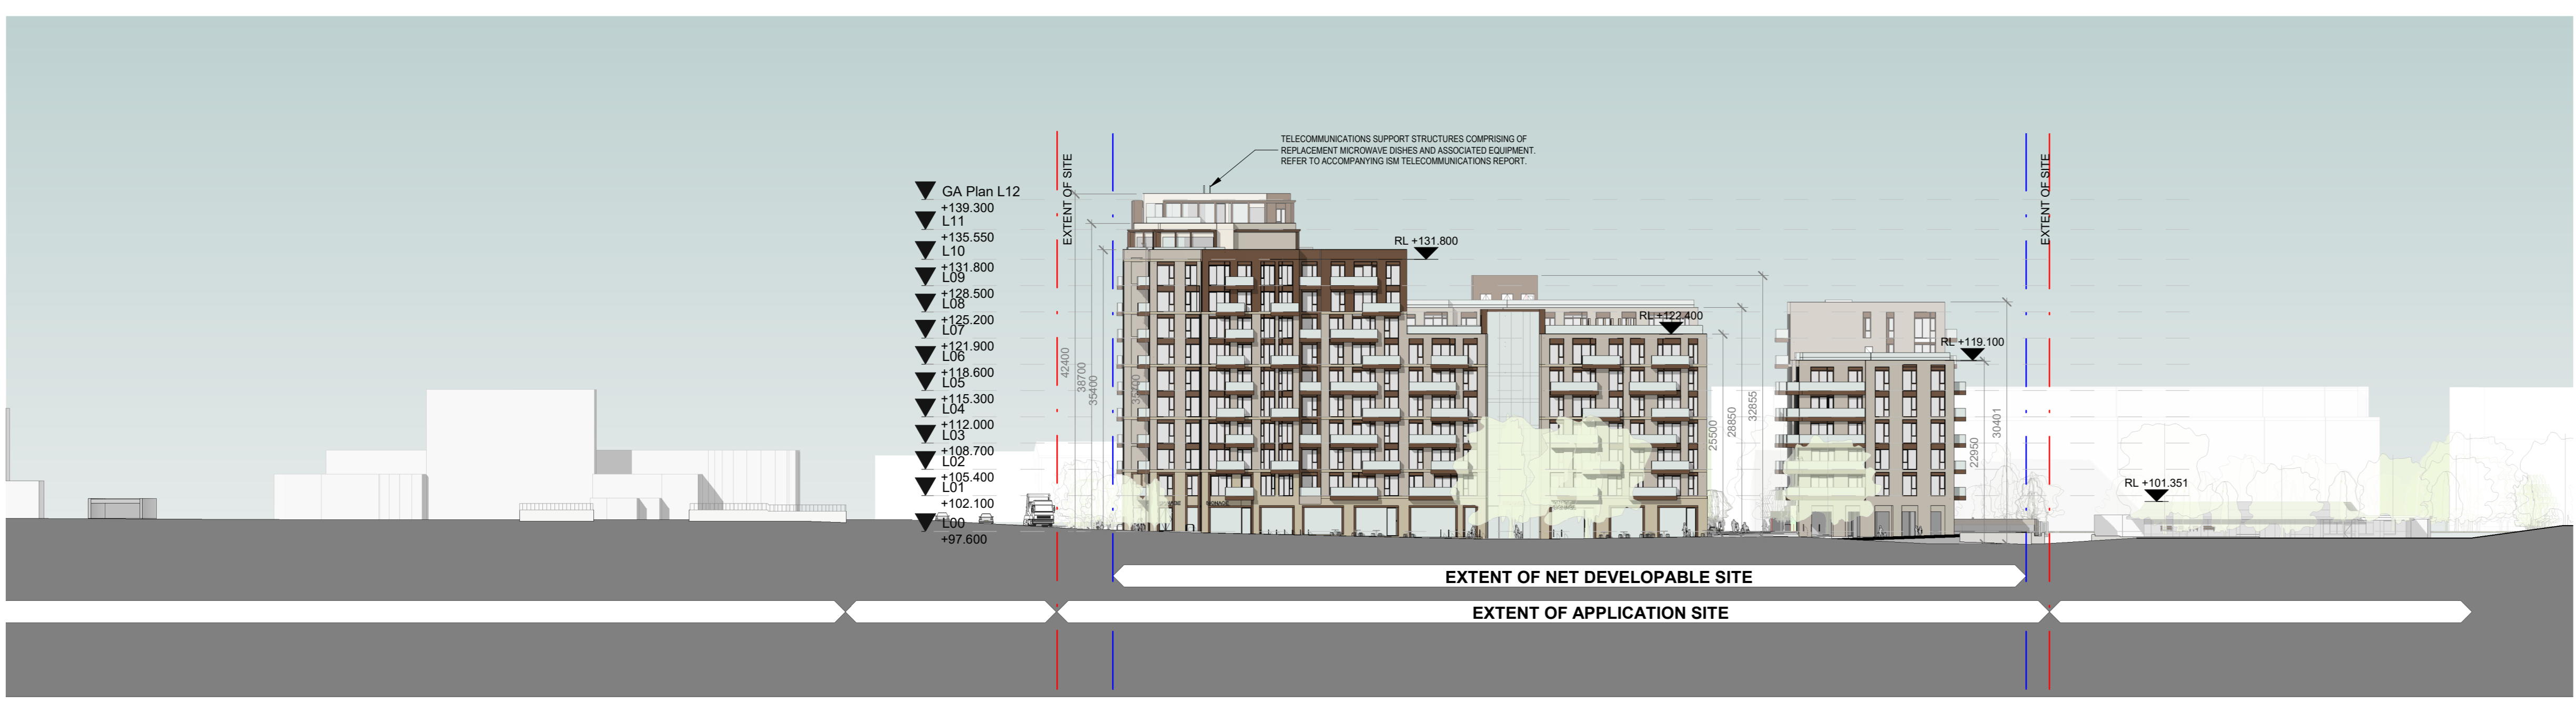

**2 WEST STREET EXTENDED ELEVATION**  
1 : 500

REV	DATE	DESCRIPTION	CHK	DRN
P3	31/05/2022	ISSUED FOR PLANNING APPROVAL	BR	CS
P2	30/05/2021	ISSUED FOR STAGE 2 PRE-PLANNING	BR	CS
P1	21/05/2021	ISSUED FOR SECTION 247 PREAPP	BR	BC

STATUS CODE DESCRIPTION  
**ISSUED FOR PLANNING APPROVAL**

CLIENT  
**Ravensbrook Limited**

PROJECT  
**Belgard Square East, Belgard Road and Blessington Road, Tallaght, Dublin 24.**

DRAWING  
**PROPOSED WEST ELEVATION**

PROJECT NUMBER	DATE	
60819	02/06/21	
SCALE @ A0:	DRAWN/CHECKED:	
As indicated	Author/Checker	
STATUS CODE	DRAWING NUMBER	REVISION
A1	BR-HJL-00-ZZ-DR-A-2001	P3