


ALL DIMENSIONS TO BE CHECKED ON SITE
NO DIMENSIONS TO BE SCALED FROM THIS DRAWING
DRAWING IS TO BE READ IN CONJUNCTION WITH RELEVANT CONSULTANTS DRAWINGS

BELGARD SQUARE EAST

LEGEND


- CAR PARK
- COMMERCIAL
- CRECHE EXTERNAL PLAY
- EXTERNAL AMENITY SPACE
- INTERNAL COMMUNAL FACILITY
- INTERNAL SHARED SUPPORT SERVICES
- PLANT
- PUBLIC OPEN SPACE
- PUBLIC REALM

KEY
 APPLICATION SITE BOUNDARY

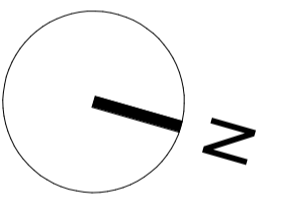

BLESSINGTON ROAD

BELGARD ROAD

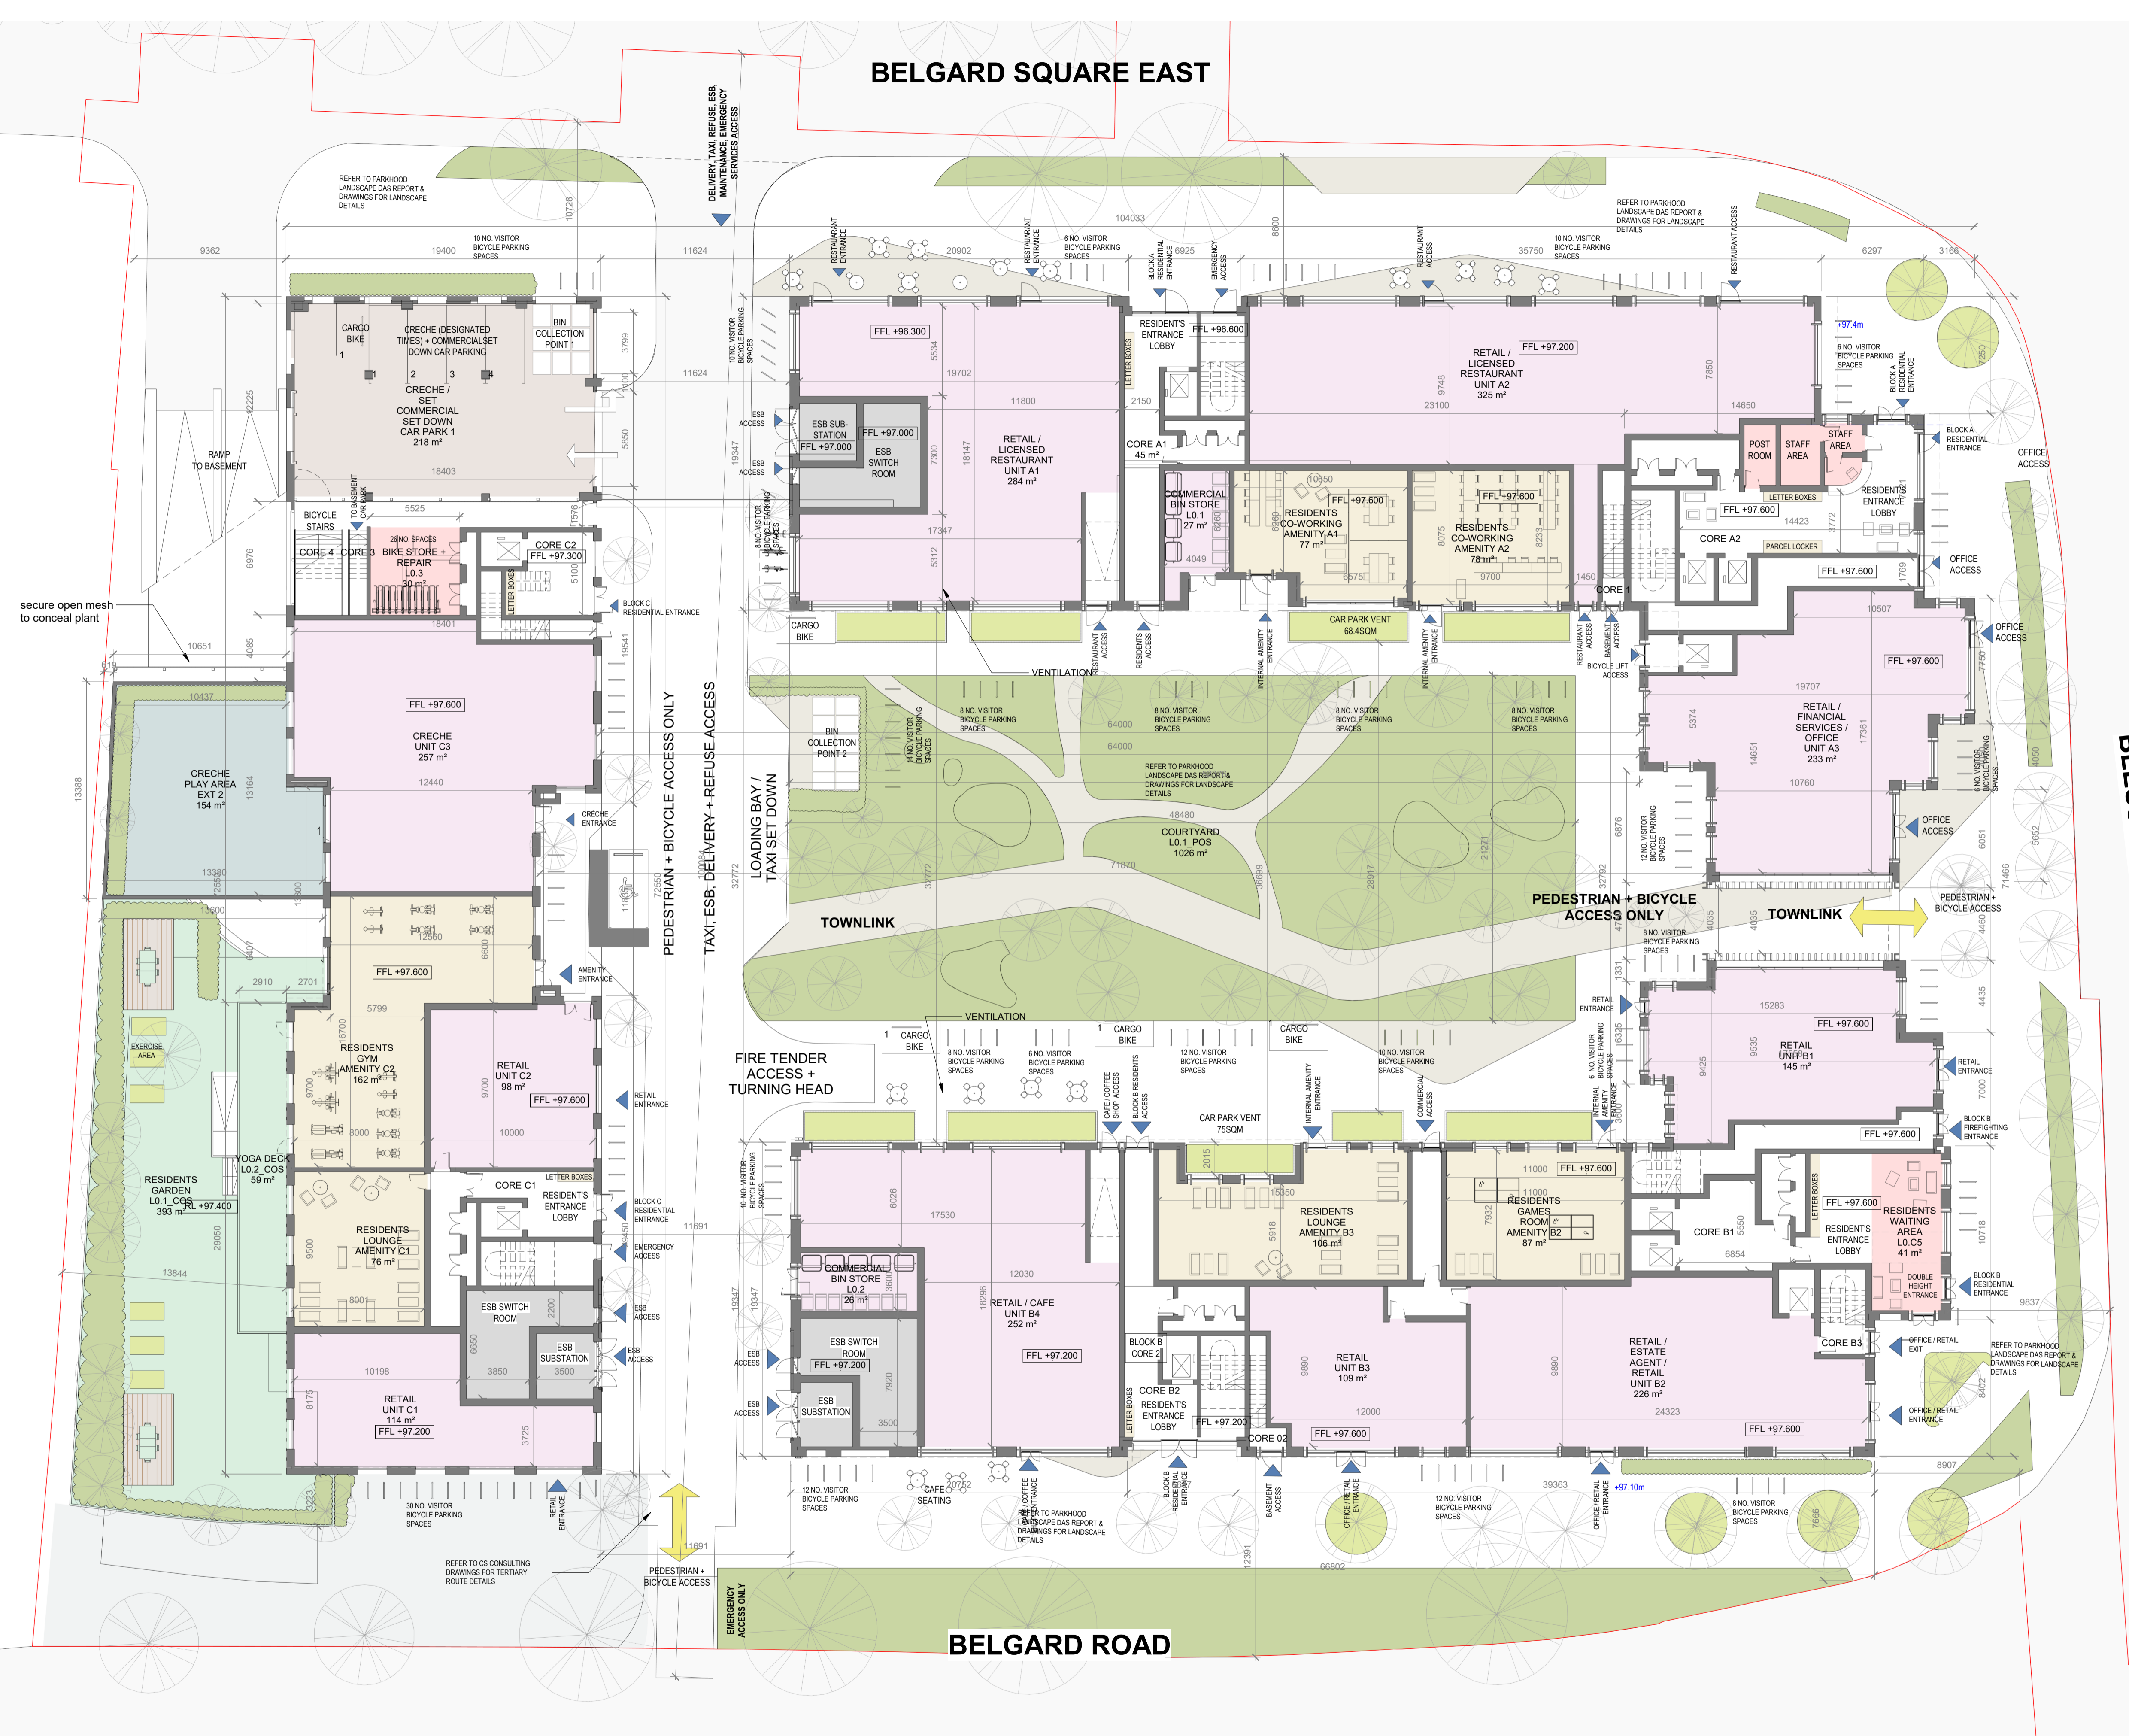

REV	DATE	DESCRIPTION	CKH	DRN
P3	31/05/2022	ISSUED FOR PLANNING APPROVAL	BR	CS
P2	30/09/2021	ISSUED FOR STAGE 2 PRE-PLANNING	BR	CS
P1	21/05/2021	ISSUED FOR SECTION 247 PREAPP	BR	BC

ISSUED FOR PLANNING APPROVAL

CLIENT
Ravensbrook Limited

PROJECT
Belgard Square East, Belgard Road and Blessington Road, Tallaght, Dublin 24.

DRAWING
GA - 00 - GROUND FLOOR PLAN

PROJECT NUMBER	DATE	STATUS CODE	DRAWING NUMBER	REVISION
950819	21/05/2021	A1	BR-HJL-00-00-DR-A-1010	P3

Henry J Lyons

Architecture + Interiors
 henryjlyons.com +353 1 888 3333 51-54 Pearse Street
 info@henryjlyons.com Dublin D02 KA66