


- MATERIAL LEGEND**
- ① SELECTED BUFF BRICK
 - ② SELECTED BRONZE COLOURED METAL PANEL
 - ③ SELECTED STONE
 - ④ BRONZE COPING
 - ⑤ DOUBLE GLAZING WINDOW / DOOR - DARK COLOUR FRAME
 - ⑥ SELECTED BRONZE SPANDREL PANEL
 - ⑦ LOW IRON FRAMELESS CANTILEVER GLASS BALUSTRADE - TRANSPARENT
 - ⑧ LOW IRON FRAMELESS CANTILEVER GLASS BALUSTRADE - OPAQUE
 - ⑨ LOW IRON DOUBLE GLAZED CAPLESS CURTAIN WALL SYSTEM
 - ⑩ SELECT PRE-CAST CONCRETE FINISH
- NOTE: ALL MATERIALS TO BE APPROVED PRIOR TO CONSTRUCTION

1 **PLAZA SECTION EAST**
1 : 200

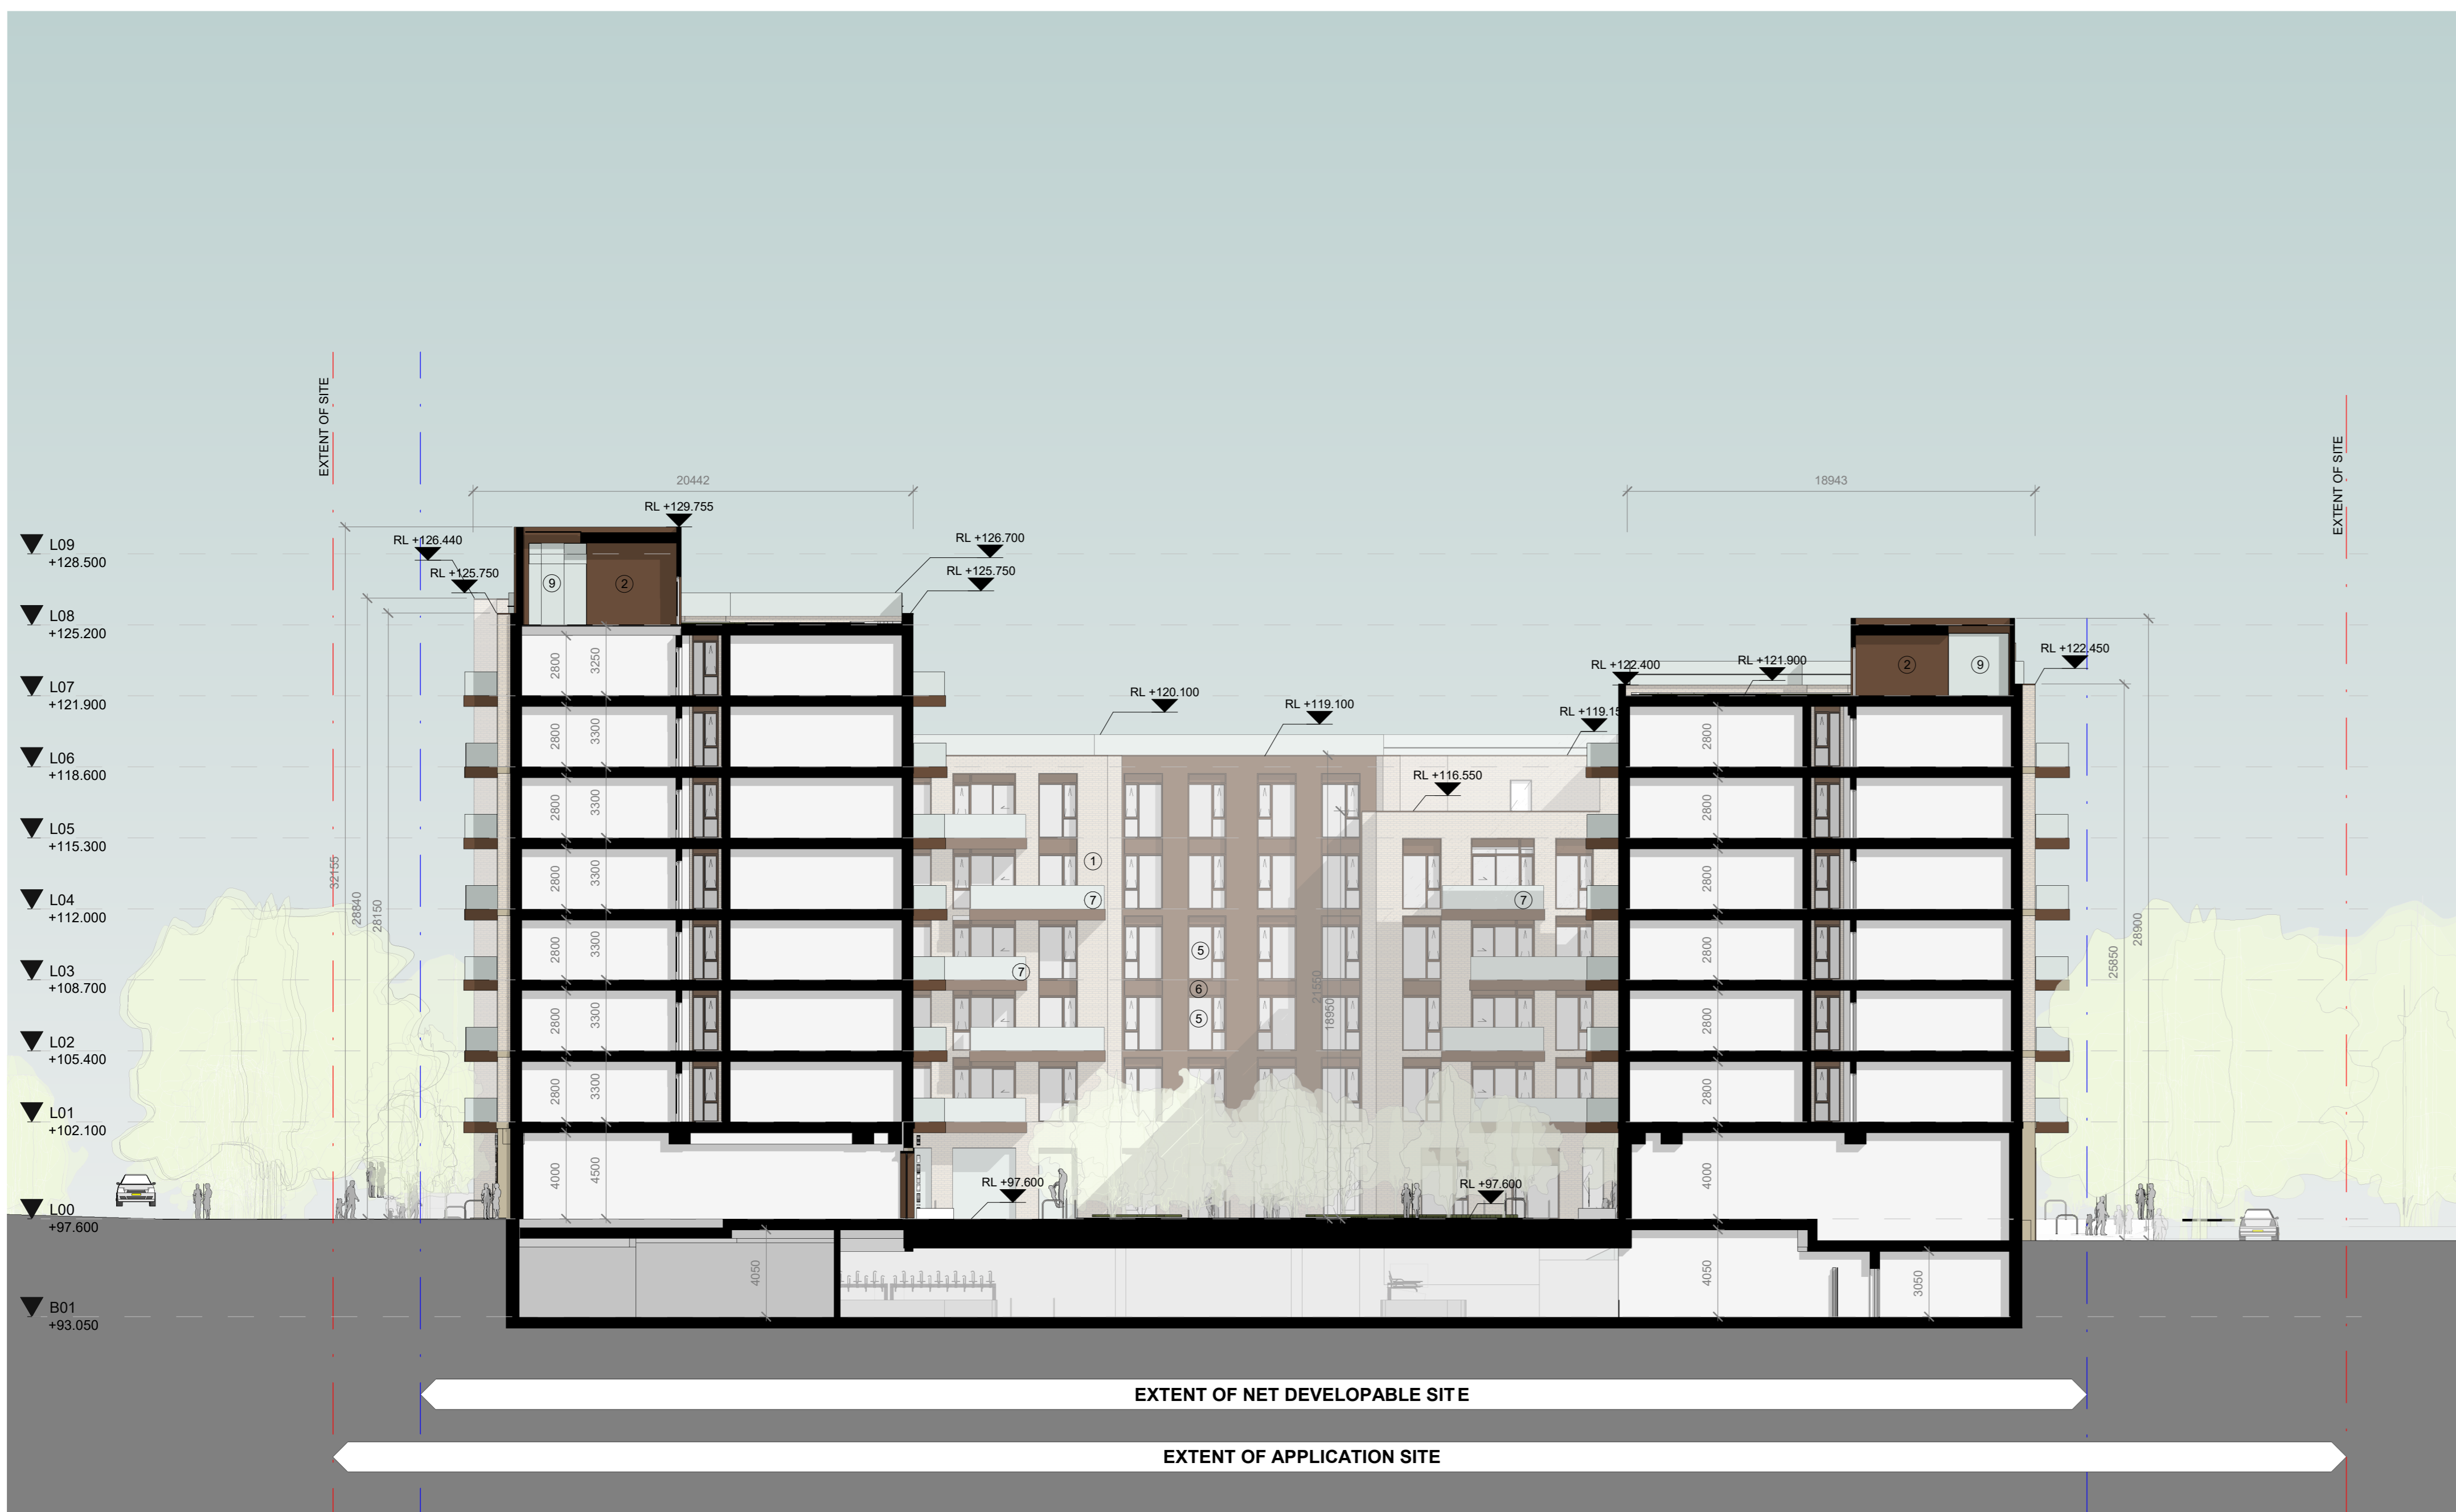

2 **PLAZA SECTION SOUTH**
1 : 200



3 **BLOCK C NORTH ELEVATION**
1 : 200

STATUS CODE DESCRIPTION			
ISSUED FOR PLANNING APPROVAL	BR	CS	
ISSUED FOR STAGE 3 PRE-PLANNING	BR	CS	
ISSUED FOR SECTION 247 PREAPP	BR	BC	
REV	DATE	DESCRIPTION	CHK

CLIENT		Ravensbrook Limited	
PROJECT		Belgard Square East, Belgard Road and Blessington Road, Tallaght, Dublin 24.	
DRAWING		PROPOSED PLAZA SECTION EAST & SOUTH & BLOCK C NORTH ELEVATION	
PROJECT NUMBER	DATE	PROJECT NUMBER	DATE
65819	02/06/21	65819	02/06/21
SCALE @ A0:	DRAWN/CHECKED:	SCALE @ A0:	DRAWN/CHECKED:
As indicated	CS/ BR	As indicated	CS/ BR
STATUS CODE	DRAWING NUMBER	STATUS CODE	DRAWING NUMBER
A1	BR-HJL-00-ZZ-DR-A-3001	A1	BR-HJL-00-ZZ-DR-A-3001
		REVISION	P3