


EXISTING FRONT ELEVATION

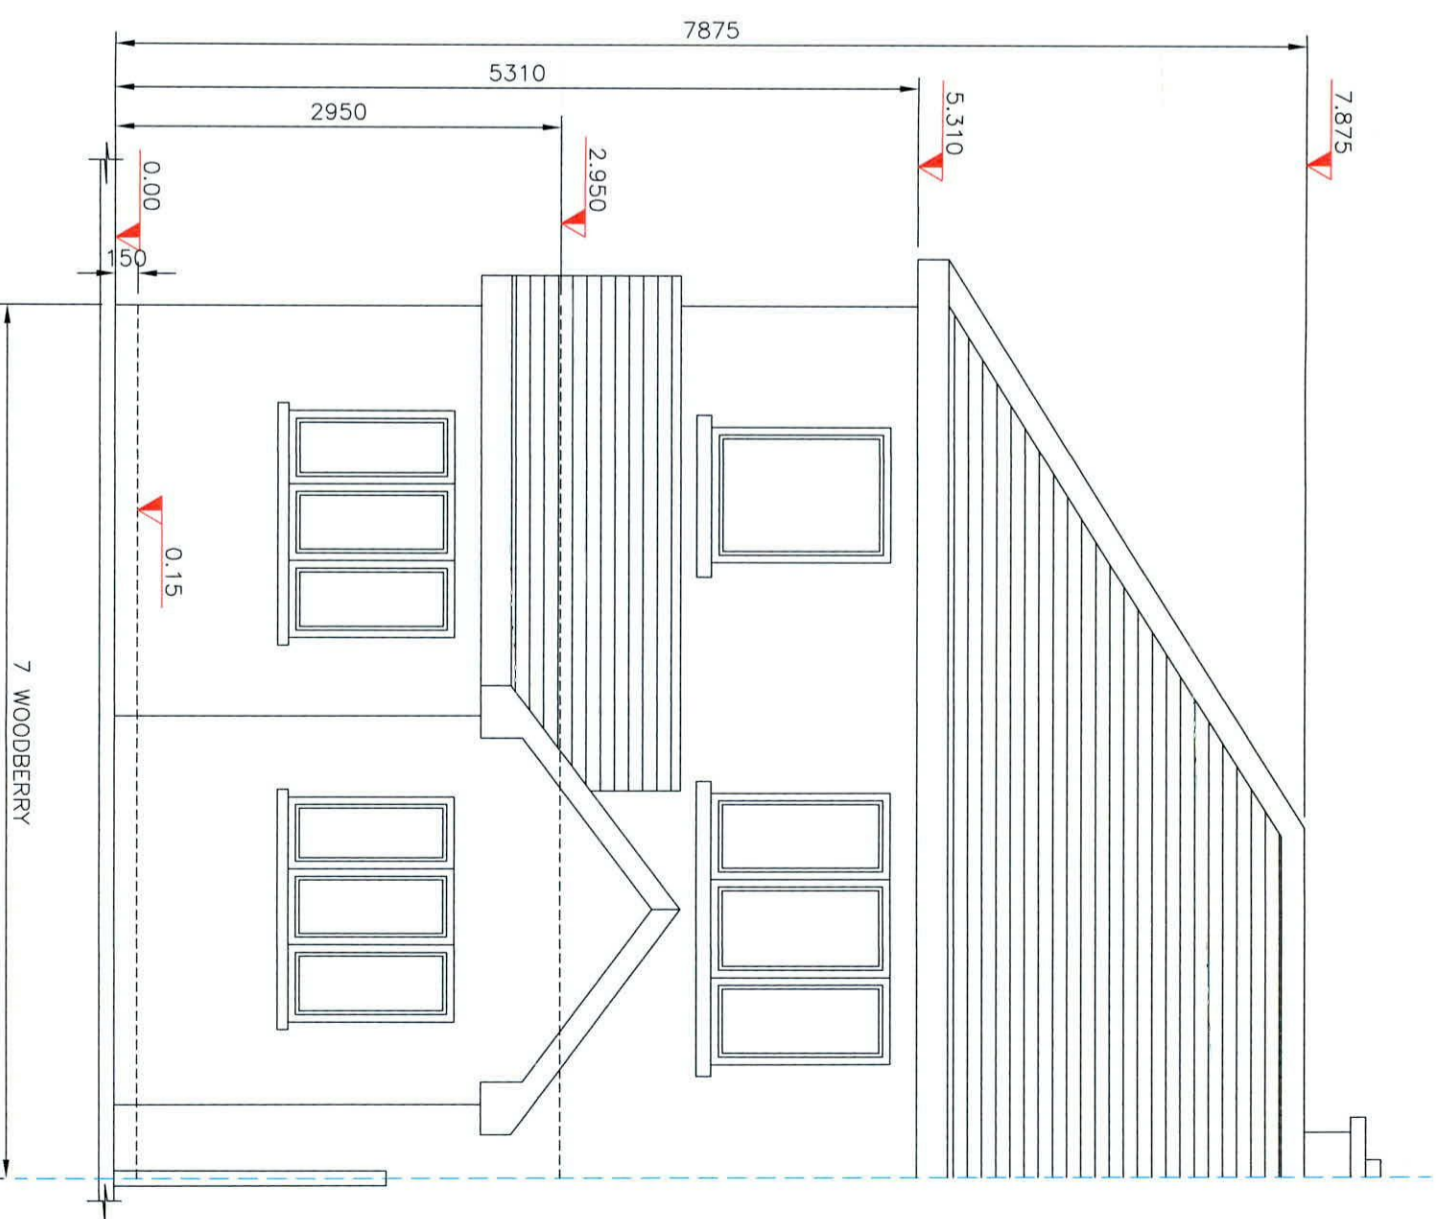

EXISTING REAR ELEVATION



The information contained in this email is confidential and must not be divulged to any third party without the written consent of Abes Design Services.



38 Larkfield Avenue
Lucan
Co. Dublin

7 Woodberry,
Finnstown Priory
Lucan, Co. Dublin.

EXISTING FRONT AND REAR ELEVATIONS

| | |
|-------|---|
| DRAWN | JOHN FORBES , 38 LARKFIELD AVE. , LUCAN, CO. DUBLIN |
| DATE | June 2022 |
| SCALE | 1:50 @ A3 |

Steven and Helen Morris

WF - 3