


EXISTING FRONT ELEVATION

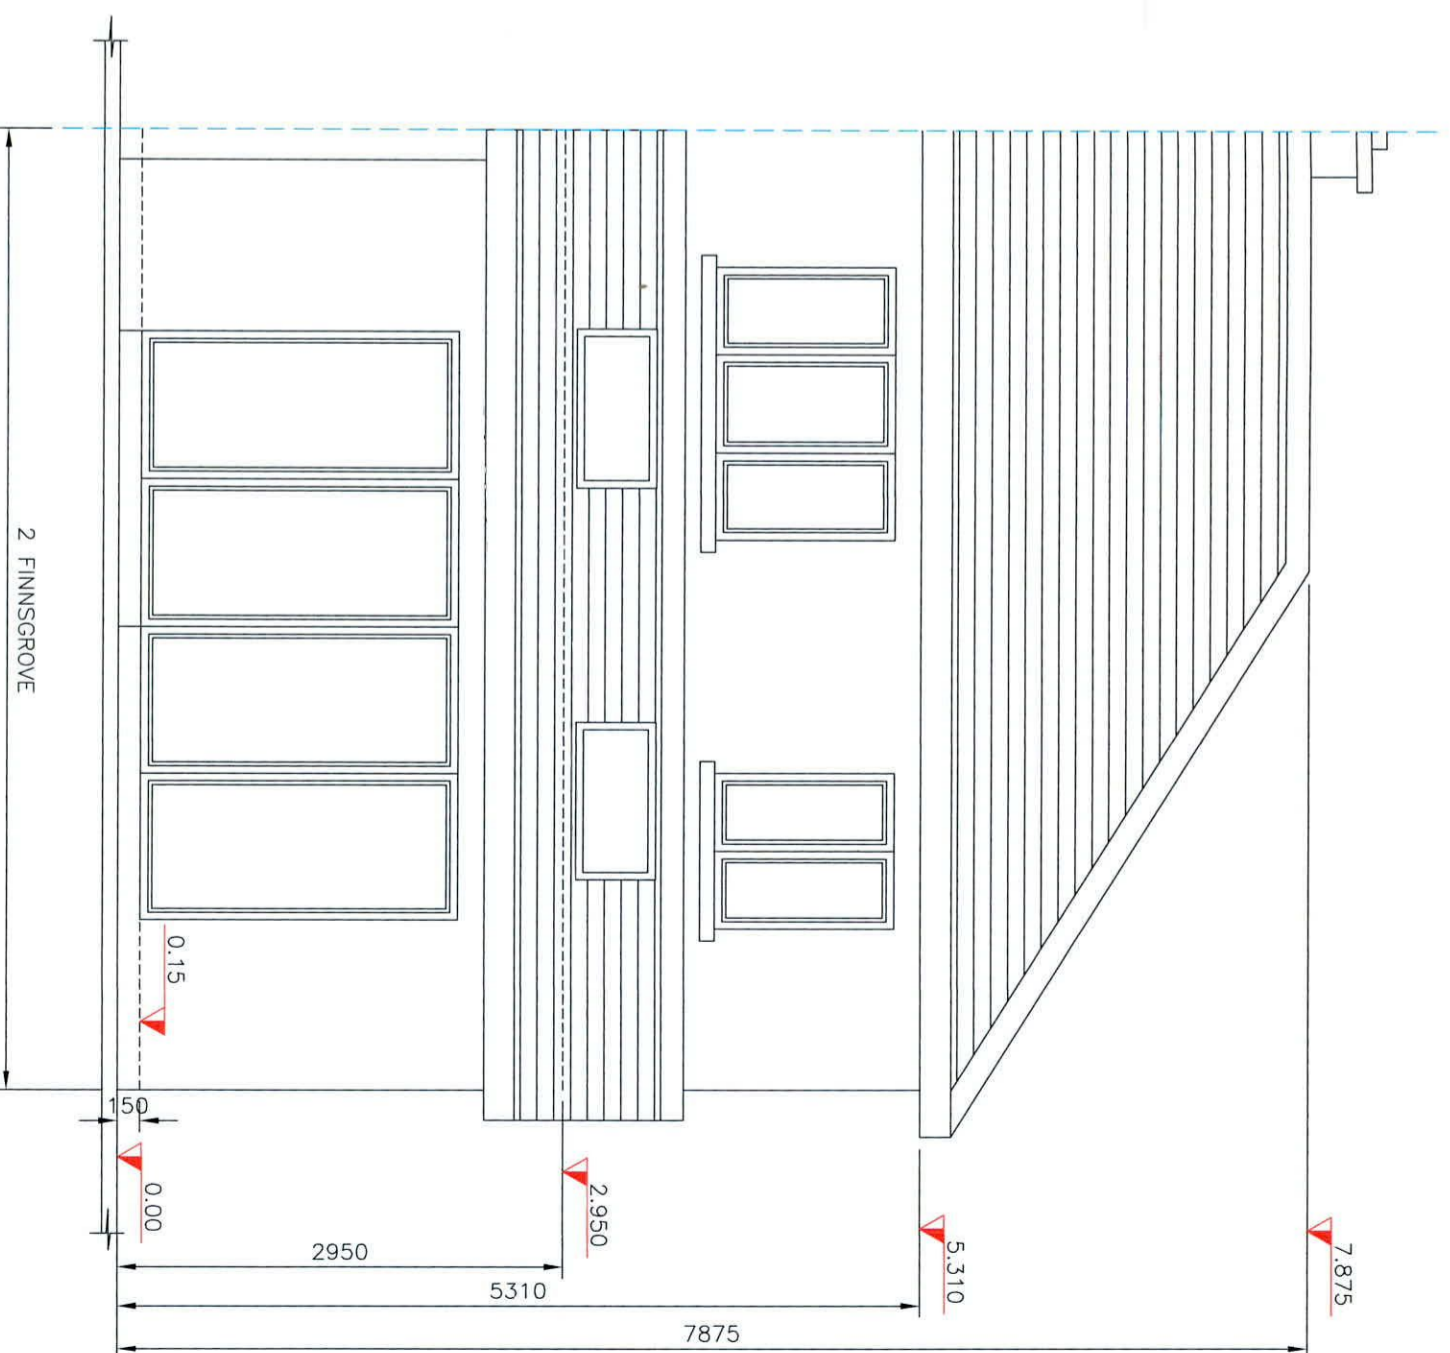

EXISTING REAR ELEVATION



EXISTING FRONT AND REAR ELEVATIONS

EXISTING REAR ELEVATION

The information contained in this email is confidential and must not be divulged to any third party without the written consent of 4bes Design Services.



38 Larkfield Avenue  
Lucan  
Co. Dublin

2 Finnsgrrove,  
Finnstown Cloisters,  
Lucan,  
Co. Dublin, K78 WE08

EXISTING FRONT AND REAR ELEVATIONS

DRAWN JOHN FORBES , 38 LARKFIELD AVE. , LUCAN, CO. DUBLIN  
DATE  
SCALE 1:50 @ A3  
Noel and Helen Flynn