


EXISTING FRONT/WEST ELEVATION

E-01A

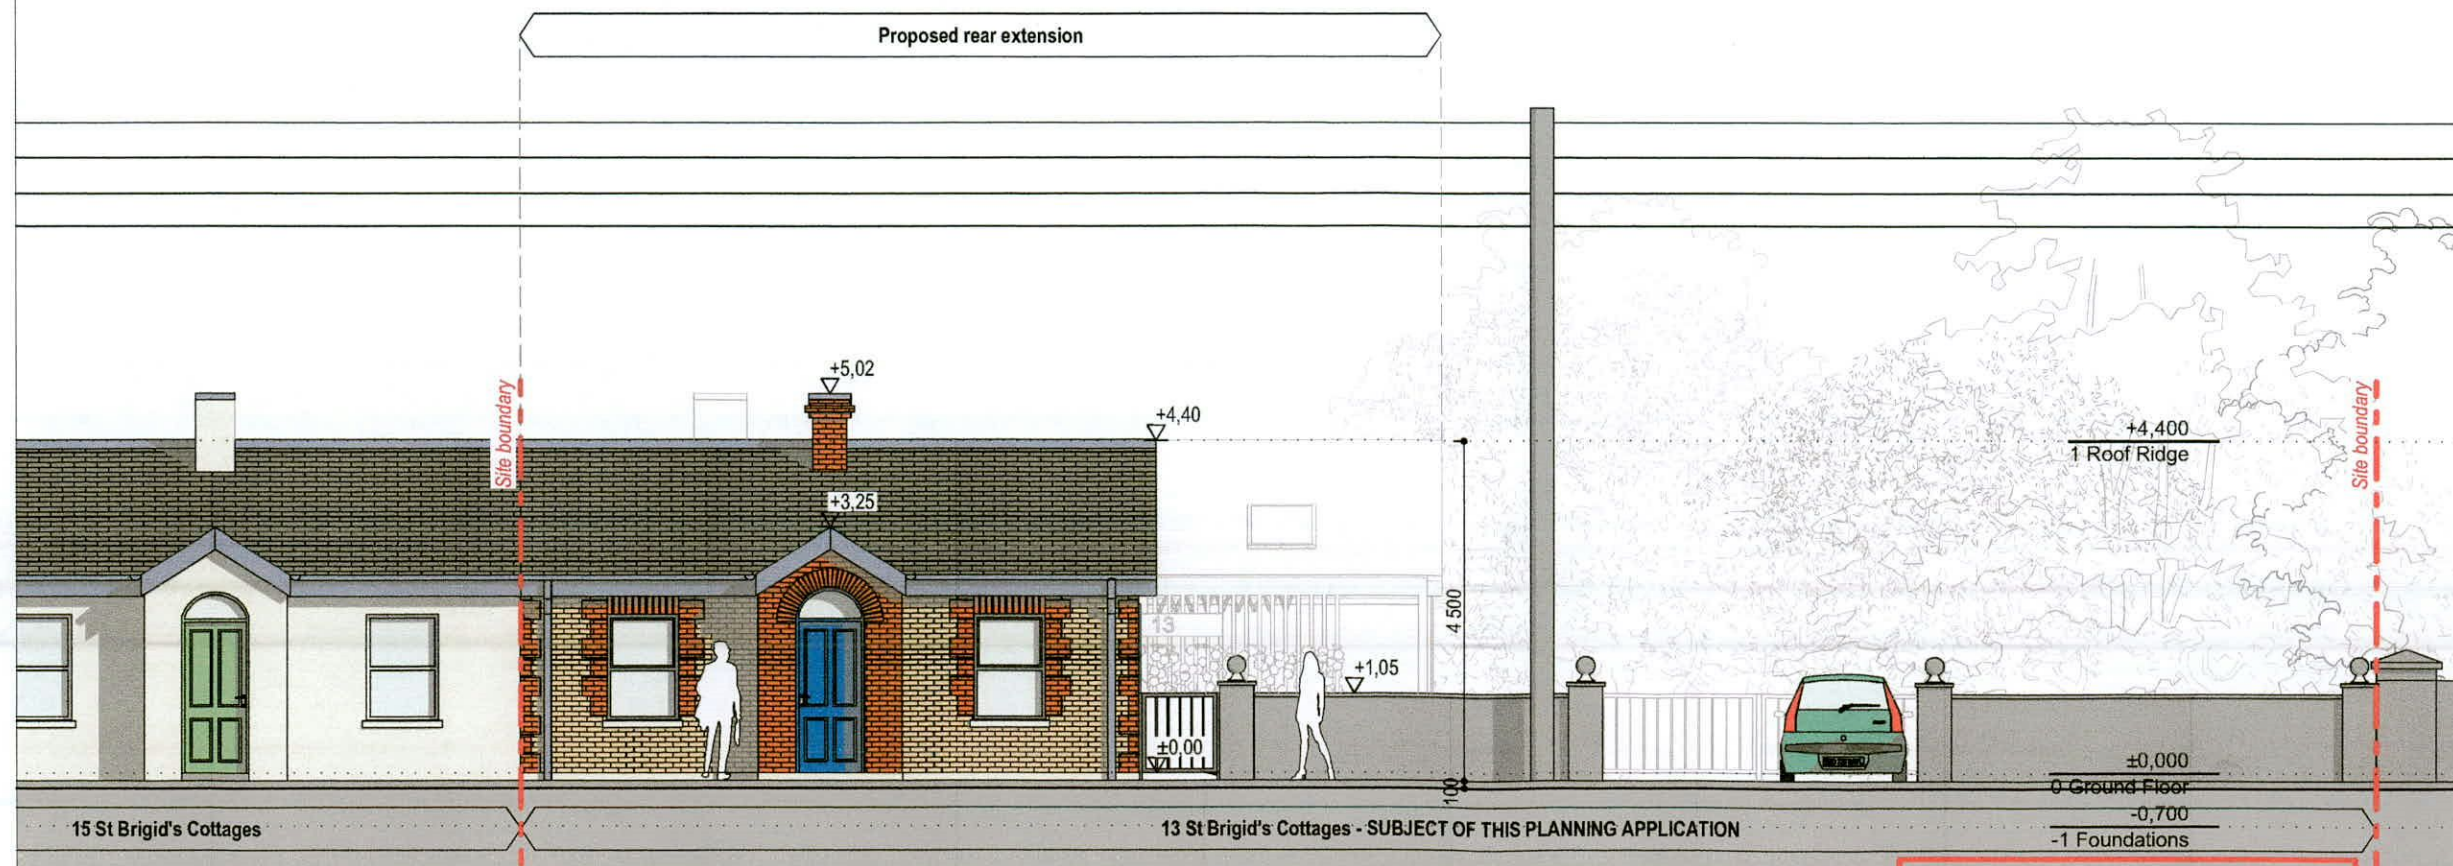

PROPOSED FRONT/WEST ELEVATION

E-01B

P01	06.06.2022	ISSUED FOR PLANNING
NO.	DATE REVISED	DESCRIPTION OF REVISION

CLIENT:  
**KATARZYNA & TOMASZ INGLOT**

PROJECT NAME AND ADDRESS:  
**DOMESTIC HOUSE EXTENSION & ALTERATIONS,  
@ 13 ST BRIGIDS COTTAGES  
CLONDALKIN, DUBLIN 14**

ARCHITECT:  
**NAANarchitects**  
17 Glenalua Road, Killiney,  
Co. Dublin,  
tel.: +353 (0) 861779777  
e-mail: info@naanarchitects.com

DRAWING TITLE:  
**EXISTING AND PROPOSED  
FRONT\_WEST ELEVATION**

DRAWING NO.  
**121-03-01**

SCALE & FORMAT: **1:100 @ A3**      DATE: **06/06/2022**

REVISION: **P01**      PROJECT STATUS: **PLANNING**

**PLANNING APPLICATION**