


EXISTING SOUTH ELEVATION

E-02A

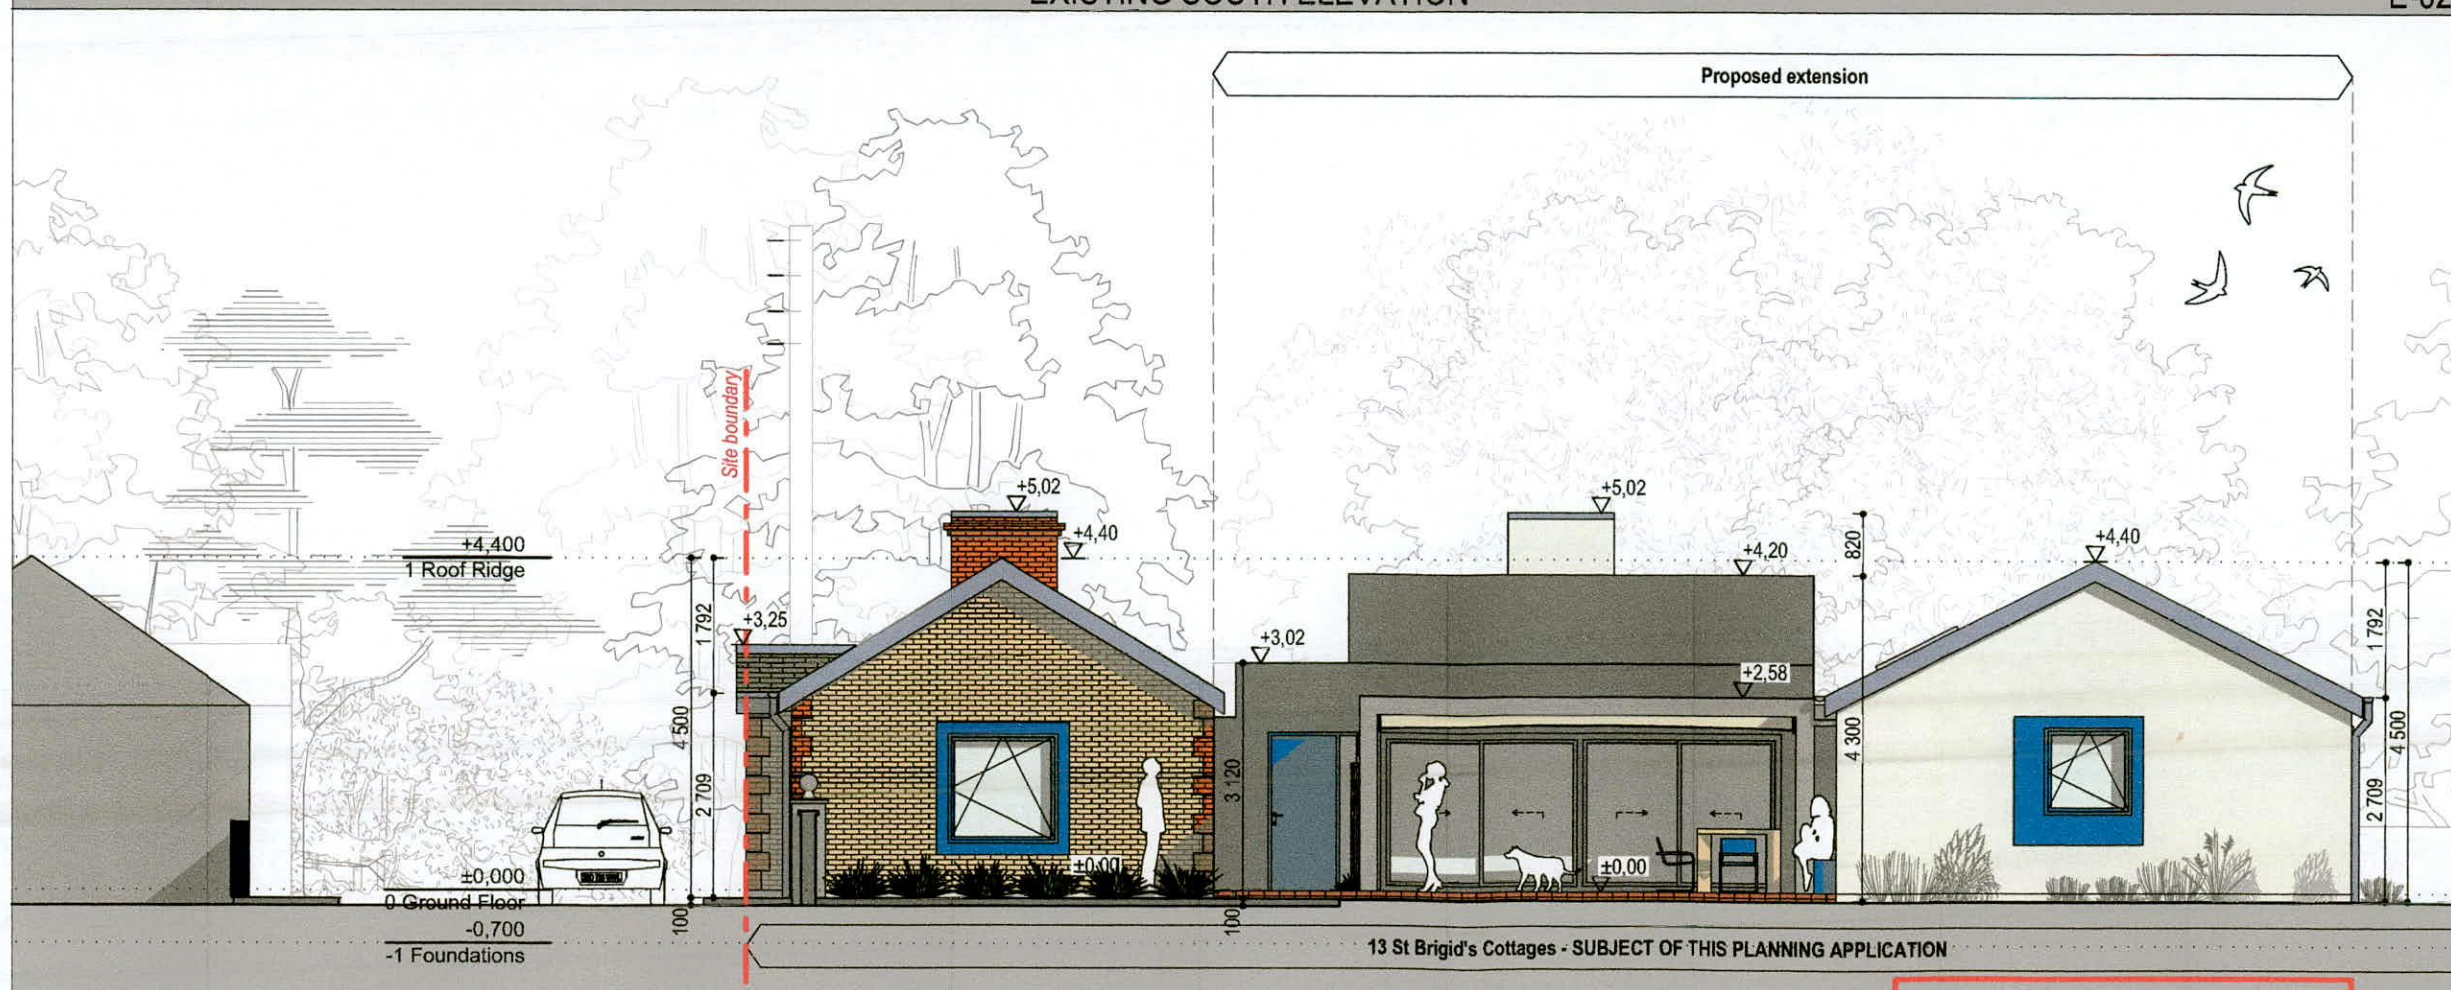

PROPOSED SOUTH ELEVATION

PLANNING APPLICATION

E-02B

P01	06.06.2022	ISSUED FOR PLANNING
NO.	DATE REVISED	DESCRIPTION OF REVISION

CLIENT:
KATARZYNA & TOMASZ INGLOT

PROJECT NAME AND ADDRESS:
**DOMESTIC HOUSE EXTENSION & ALTERATIONS,
 @ 13 ST BRIGIDS COTTAGES
 CLONDALKIN, DUBLIN 14**

ARCHITECT:
NAANarchitects
 17 Glenalua Road, Killiney,
 Co. Dublin,
 tel.: +353 (0) 861779777
 e-mail: info@naanarchitects.com

DRAWING TITLE:
**EXISTING AND PROPOSED
 SOUTH ELEVATION**

DRAWING NO.
121-03-02

SCALE & FORMAT:
1:100 @ A3

DATE:
06/06/2022

REVISION:
P01

PROJECT STATUS:
PLANNING