


EXISTING EAST ELEVATION

E-03A

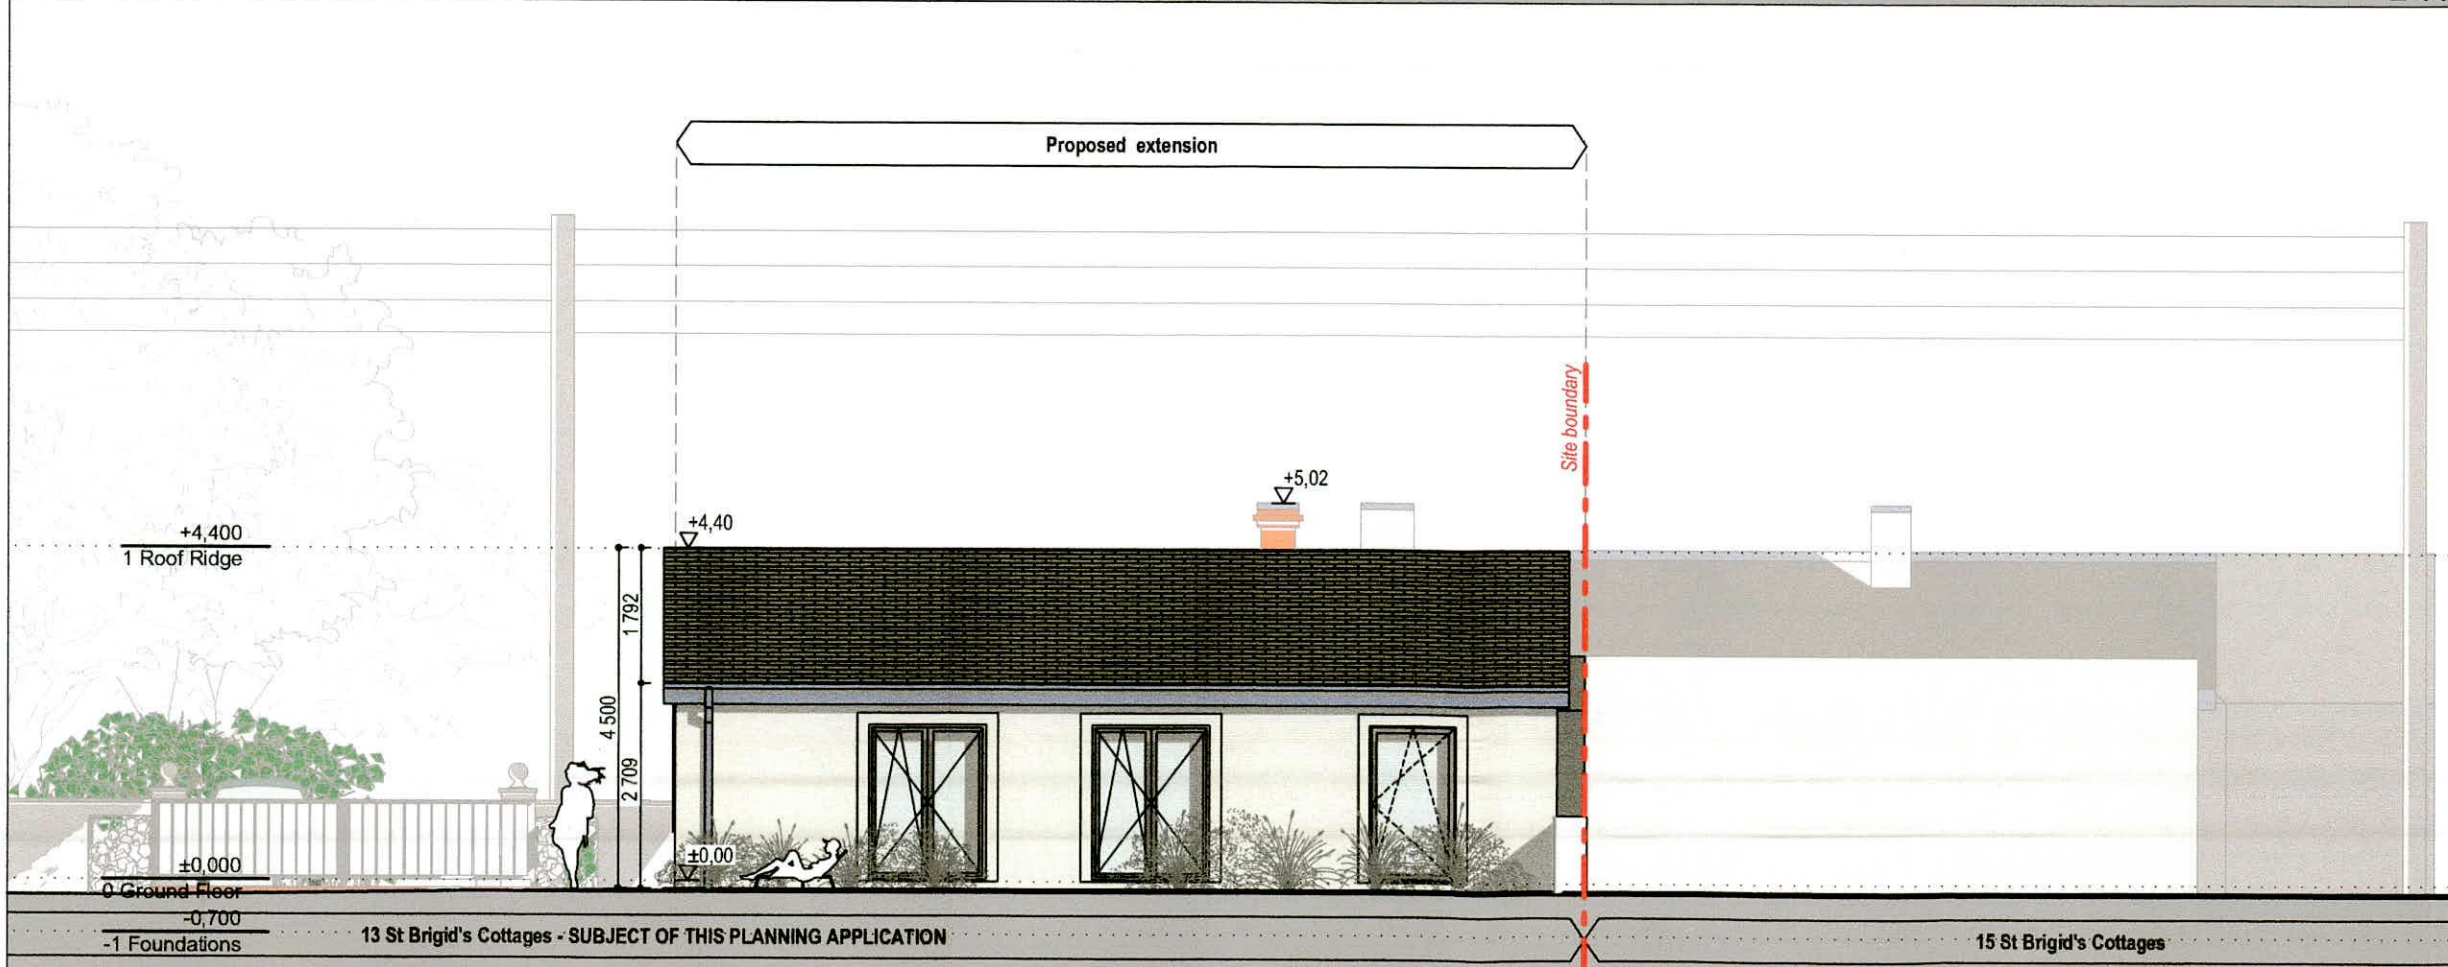

PROPOSED EAST ELEVATION

PLANNING APPLICATION

E-03B

P01	06.06.2022	ISSUED FOR PLANNING
NO.	DATE REVISED	DESCRIPTION OF REVISION

CLIENT:
KATARZYNA & TOMASZ INGLOT

PROJECT NAME AND ADDRESS:
**DOMESTIC HOUSE EXTENSION & ALTERATIONS,
@ 13 ST BRIGIDS COTTAGES
CLONDALKIN, DUBLIN 14**

ARCHITECT:
NAANarchitects
17 Glenalua Road, Killiney,
Co. Dublin,
tel.: +353 (0) 861779777
e-mail: info@naanarchitects.com

DRAWING TITLE:
**EXISTING AND PROPOSED EAST
ELEVATION**

DRAWING NO.
121-03-03

SCALE & FORMAT: 1:100 @ A3	DATE: 06/06/2022
--------------------------------------	----------------------------

REVISION: P01	PROJECT STATUS: PLANNING
-------------------------	------------------------------------