


EXISTING FRONT ELEVATION 'A'
Scale 1:100

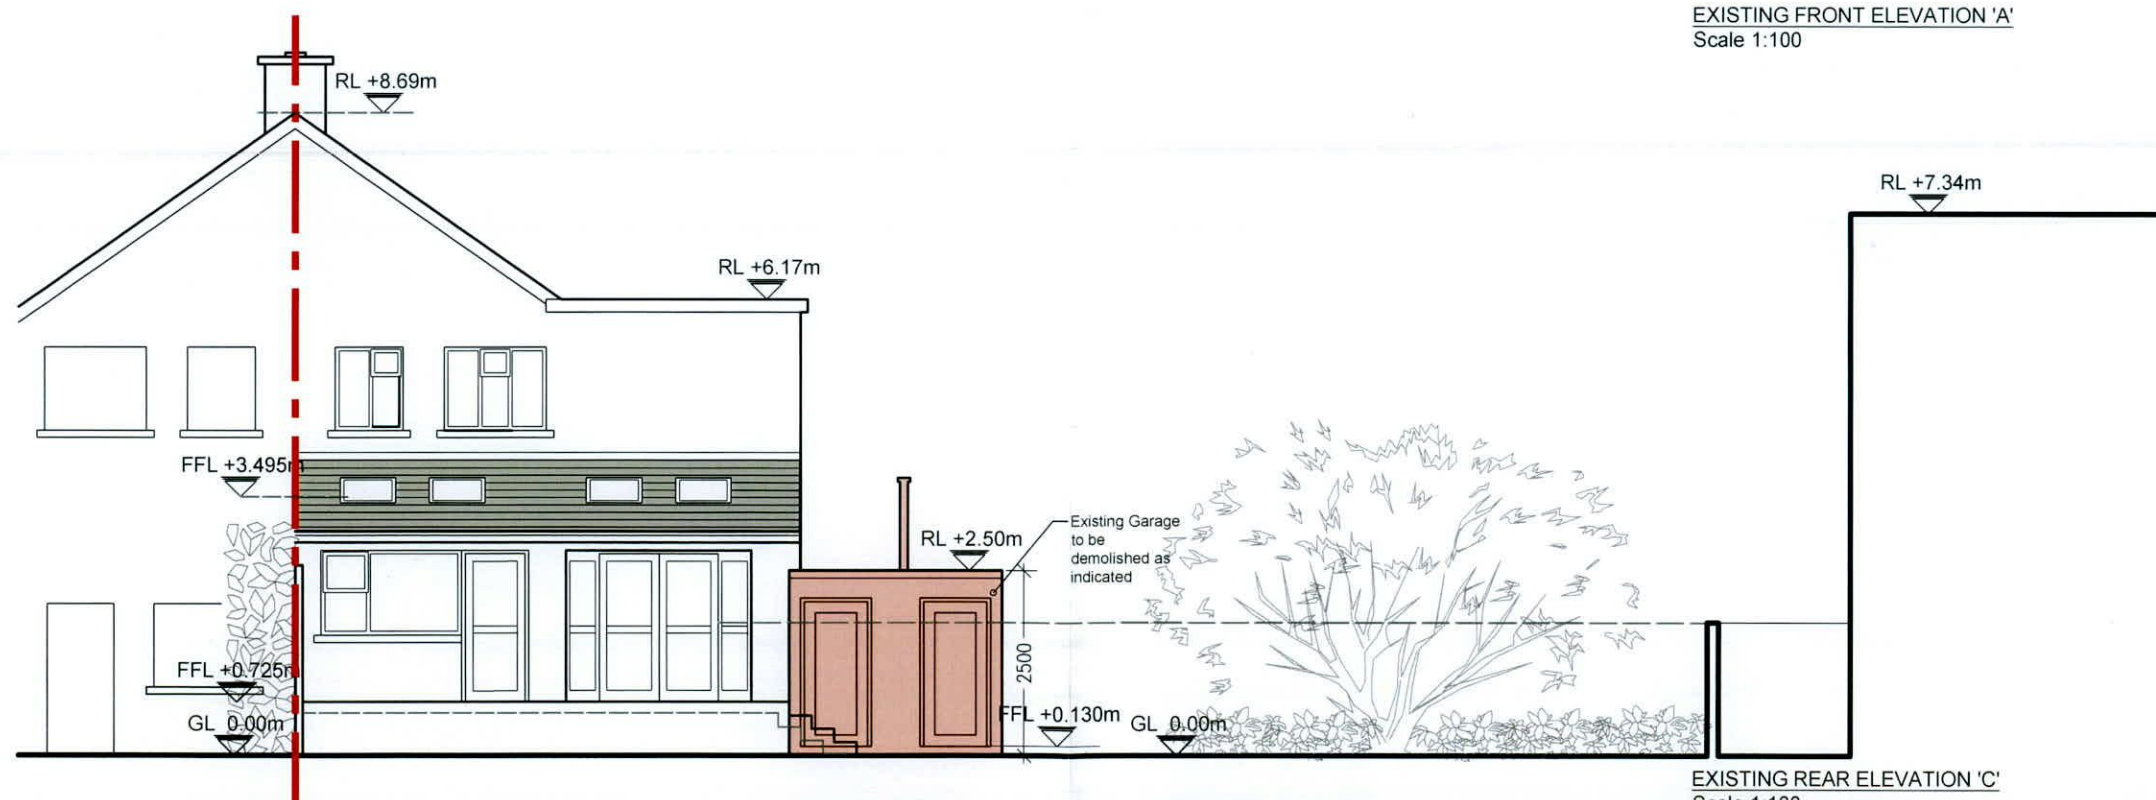

EXISTING REAR ELEVATION 'C'
Scale 1:100

Do not scale. Figure dimensions only.
Architect to be informed of any discrepancies.

REV	DATE	DRN	DESCRIPTION
A	20.12.21	JR	Issue for Planning



JR
+353 862296427
jroberts@live.ie

JOB TITLE:
147 Butterfield Park Extension

CLIENT:
Julie Coates & Philip Hughes

DRAWINGS:
Existing Front & Rear Elevations

Scale:
1:100 @ A3

Date:
December 2021

Purpose of Issue:
Planning

Job No:

1

Drawing No:

P105

Revision:

A

Drawn:
JR

Checked:
JR