



Notes:

- 1) This drawing has been prepared for the sole purpose of obtaining planning permission and should not be used as a working drawing.
- 2) Figured dimensions only to be taken from this drawing.
- 3) All dimensions to be checked on site.
- 4) Architects to be informed immediately of any discrepancies before work proceeds.

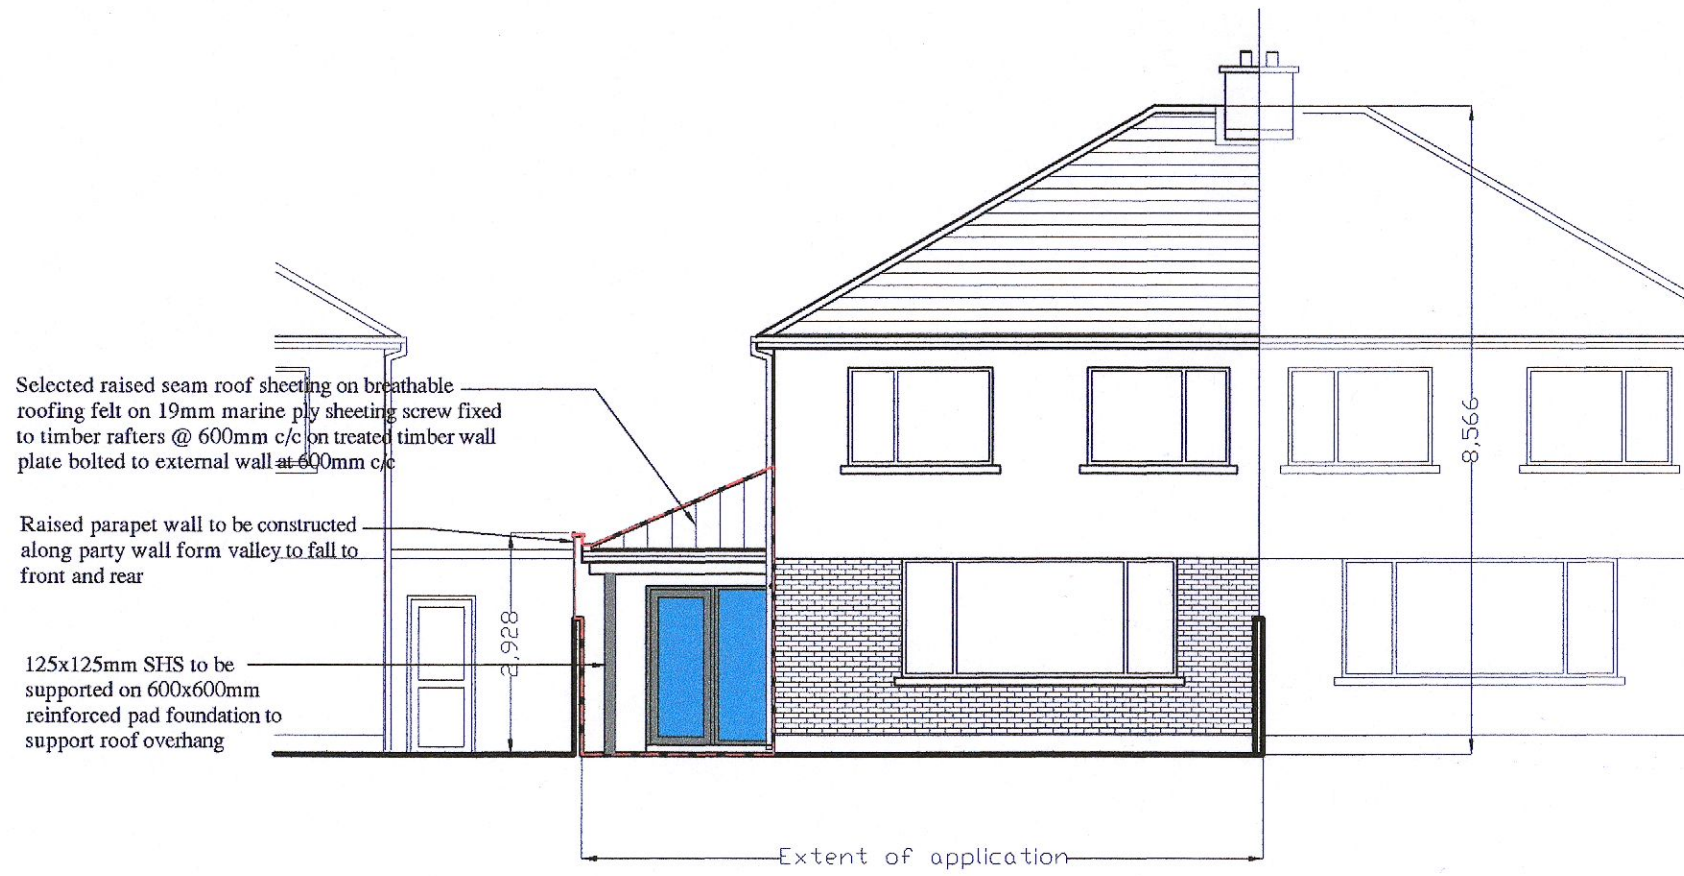


Front Elevation

Scale 1:100 @ A2

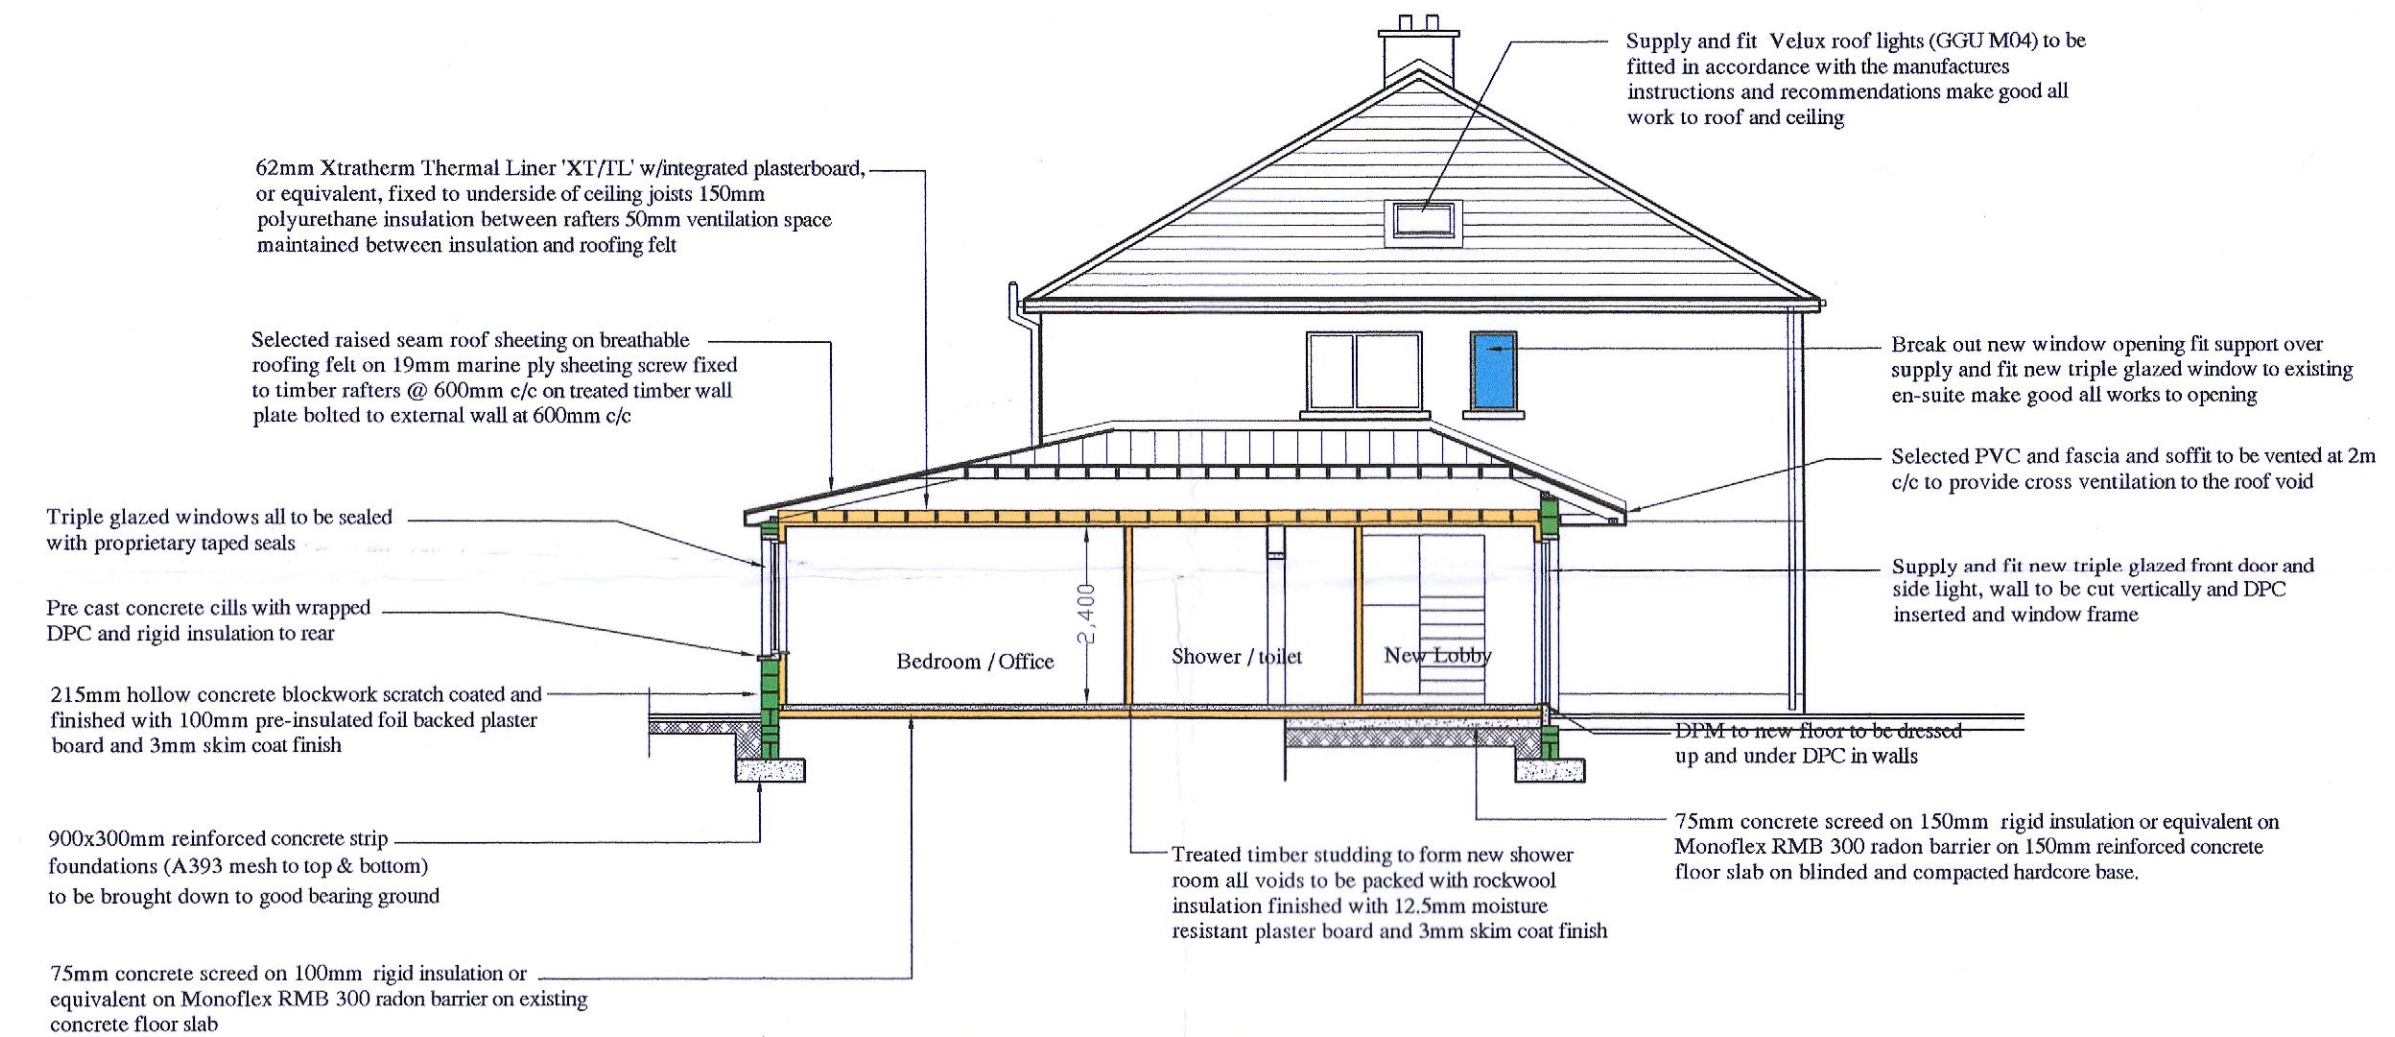

Side Elev- / Section

Scale 1:100 @ A2

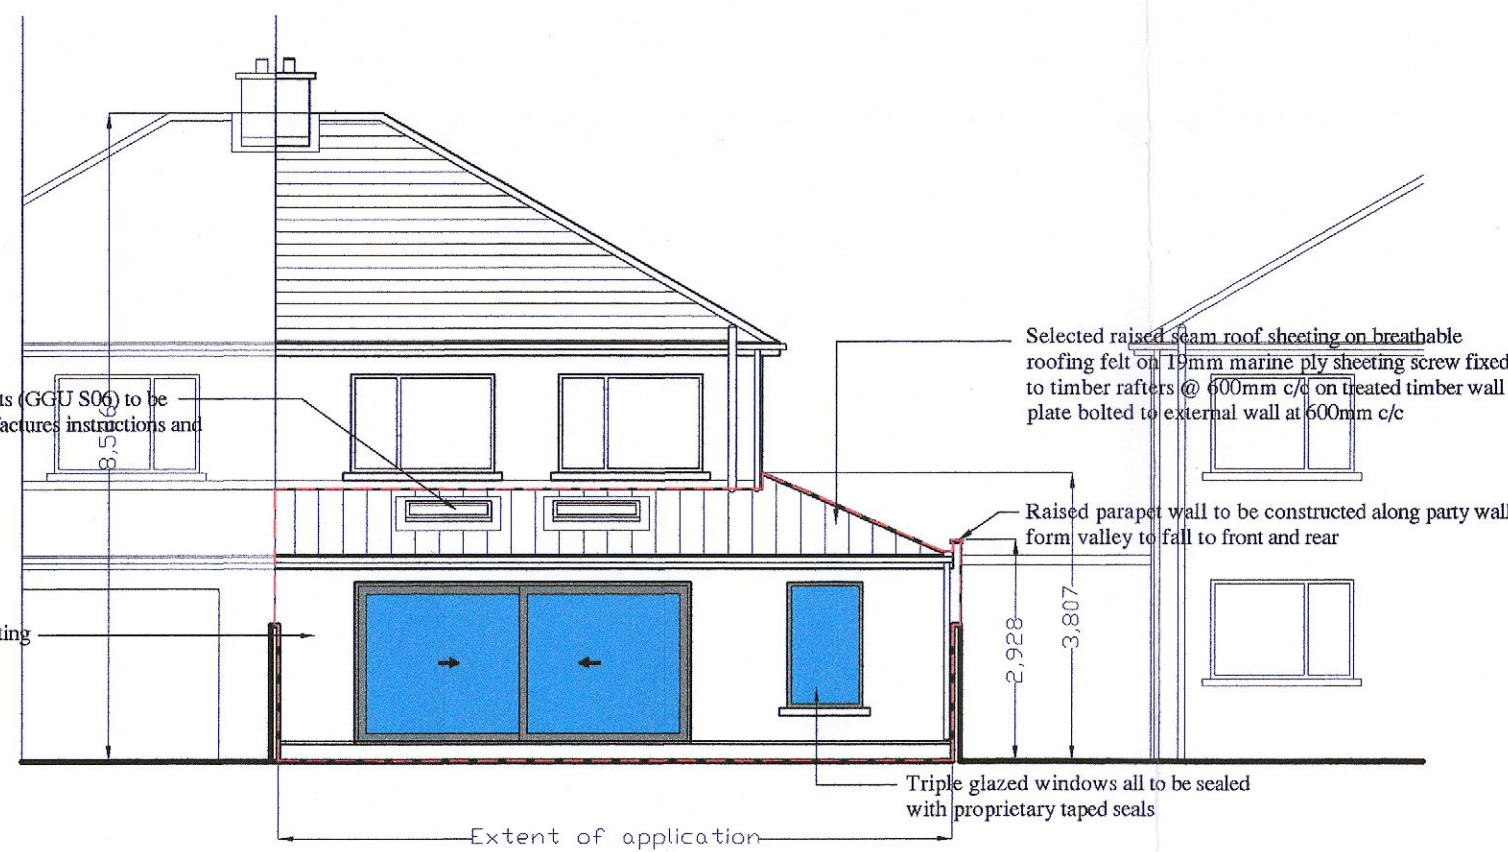

Rear Elevation

Scale 1:100 @ A2

--- Indicates areas of elevation effected by application

Rev	Description	Date

Drawing Status: **Planning Drawing**

David Higgins
Dip Arch Tech
Architectural Services
Clownings, Newbridge,
Co. Kildare.

Tel / Fax: 045-434763 Web: www.dharchitectural.ie

Project: **Proposed extensions & alterations to existing house at 15 Cypress Grove, South Tempelogue**

Drawing title: **Section & Elevations**

Dwg No: MW-22-P-04	Scale: 1:100 @ A2	Date: May 2022	Rev No:
---------------------------	--------------------------	-----------------------	------------------

