


GENERAL NOTES

THIS DRAWING TO BE READ IN CONJUNCTION WITH ARCHITECT'S DRAWINGS, CONSULTANT ENGINEER'S DRAWINGS AND SPECIFICATIONS AND LANDSCAPE ARCHITECT'S DRAWINGS AND SPECIFICATIONS. UNITS: D. DIM.


EXISTING WAY LEAVE

Reproduced under Licence No. CYAL50171770
Copyright Ordnance Survey Ireland.

3261-18 3261-13
3261-12 3261-C

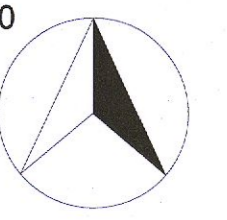

APPLICATION SITE BOUNDARY OUTLINED IN RED
17.04Ha

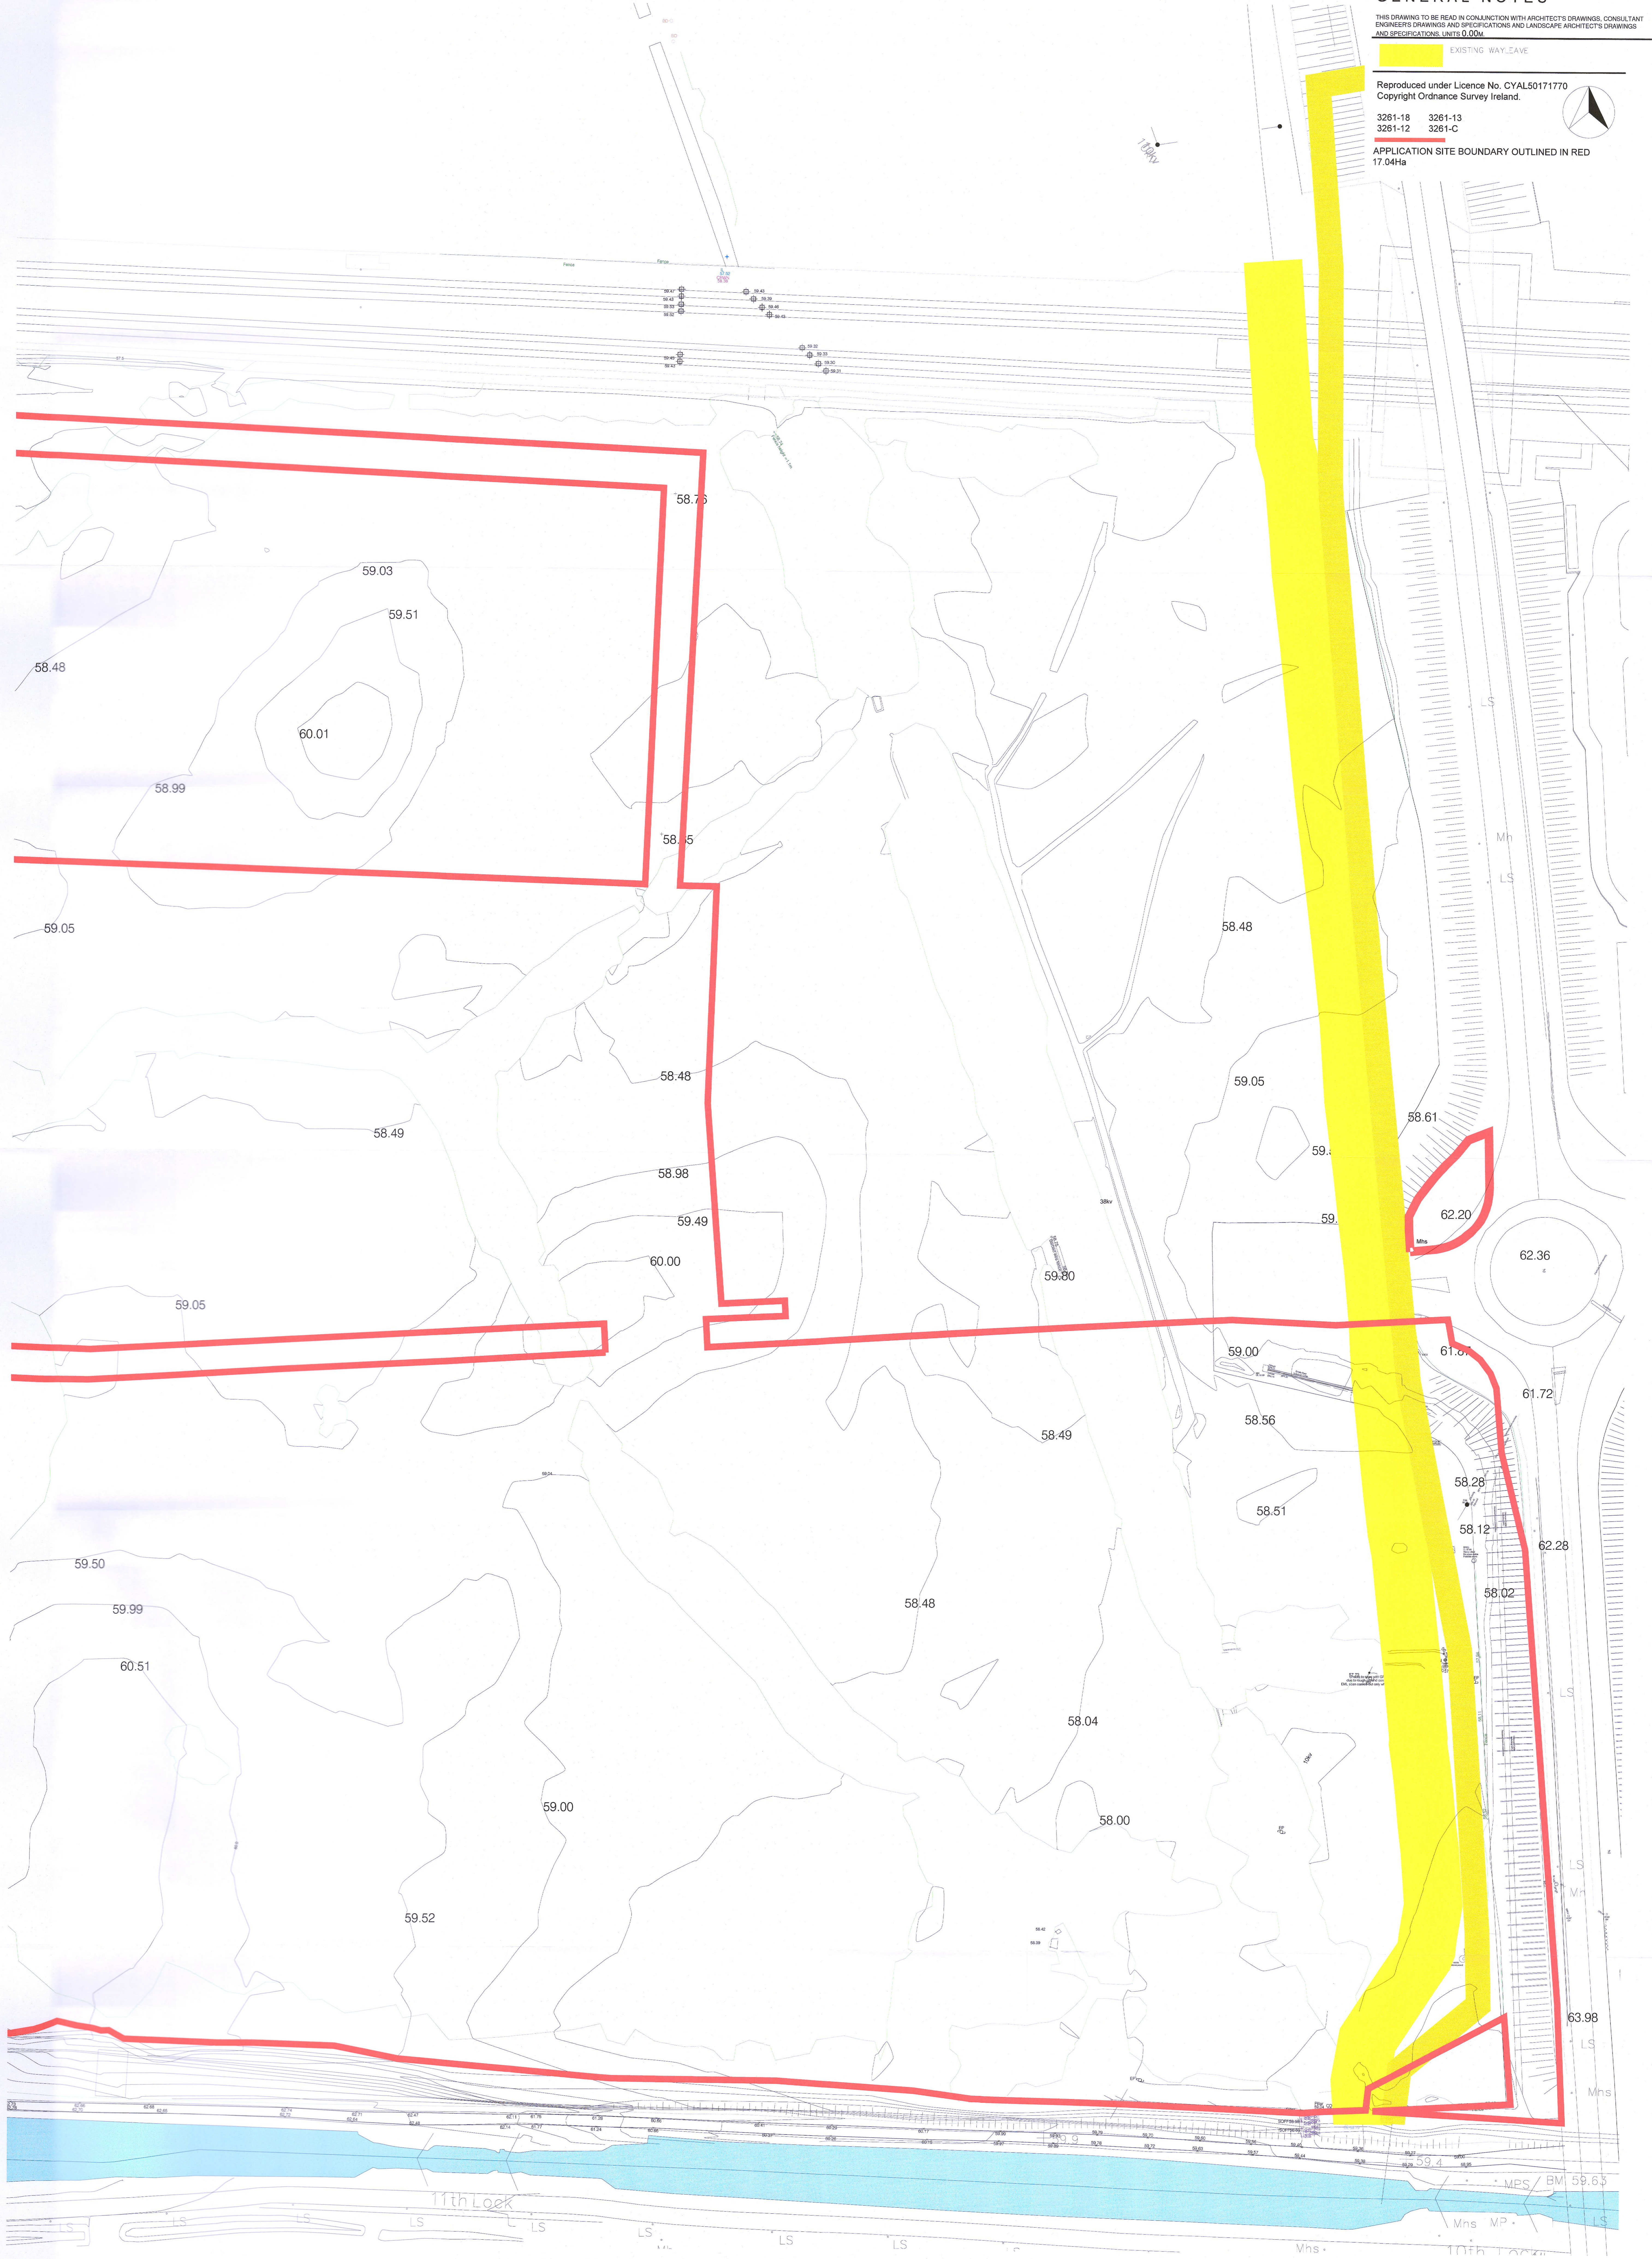

NOTES:
DO NOT SCALE FROM DRAWINGS. WORK TO FIGURED DIMENSIONS ONLY. ARCHITECT TO BE NOTIFIED OF ALL DISCREPANCIES.

DATE	DESCRIPTION	BY
27.08.22	RED LINE BOUNDARY REVISED	

	PROJECT TITLE:	CLONBURRIS PHASE 1A	DATE:	Nov 21	DRAWN BY:	spw
	DRAWING TITLE:	EXISTING SITE PLAN	SCALE:	1:500	REVISION:	A
	SHEET:	1	DRAWING NO.:	19014	PL005	
	<small>15 Greenbank Drive, Dublin 15, Ireland. Phone: 01-454-4890 Fax: 01-454-4811 E-Mail: info@mcormack.com</small>					