


**GENERAL NOTES**

THIS DRAWING TO BE READ IN CONJUNCTION WITH ARCHITECT'S DRAWINGS, CONSULTANT ENGINEER'S DRAWINGS AND SPECIFICATIONS AND LANDSCAPE ARCHITECT'S DRAWINGS AND SPECIFICATIONS. UNITS 0.00m.


EXISTING WAYLEAVE

Reproduced under Licence No. CYAL50171770  
Copyright Ordnance Survey Ireland.

3261-18 3261-13  
3261-12 3261-C

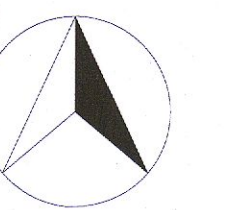

APPLICATION SITE BOUNDARY OUTLINED IN RED  
17.04Ha

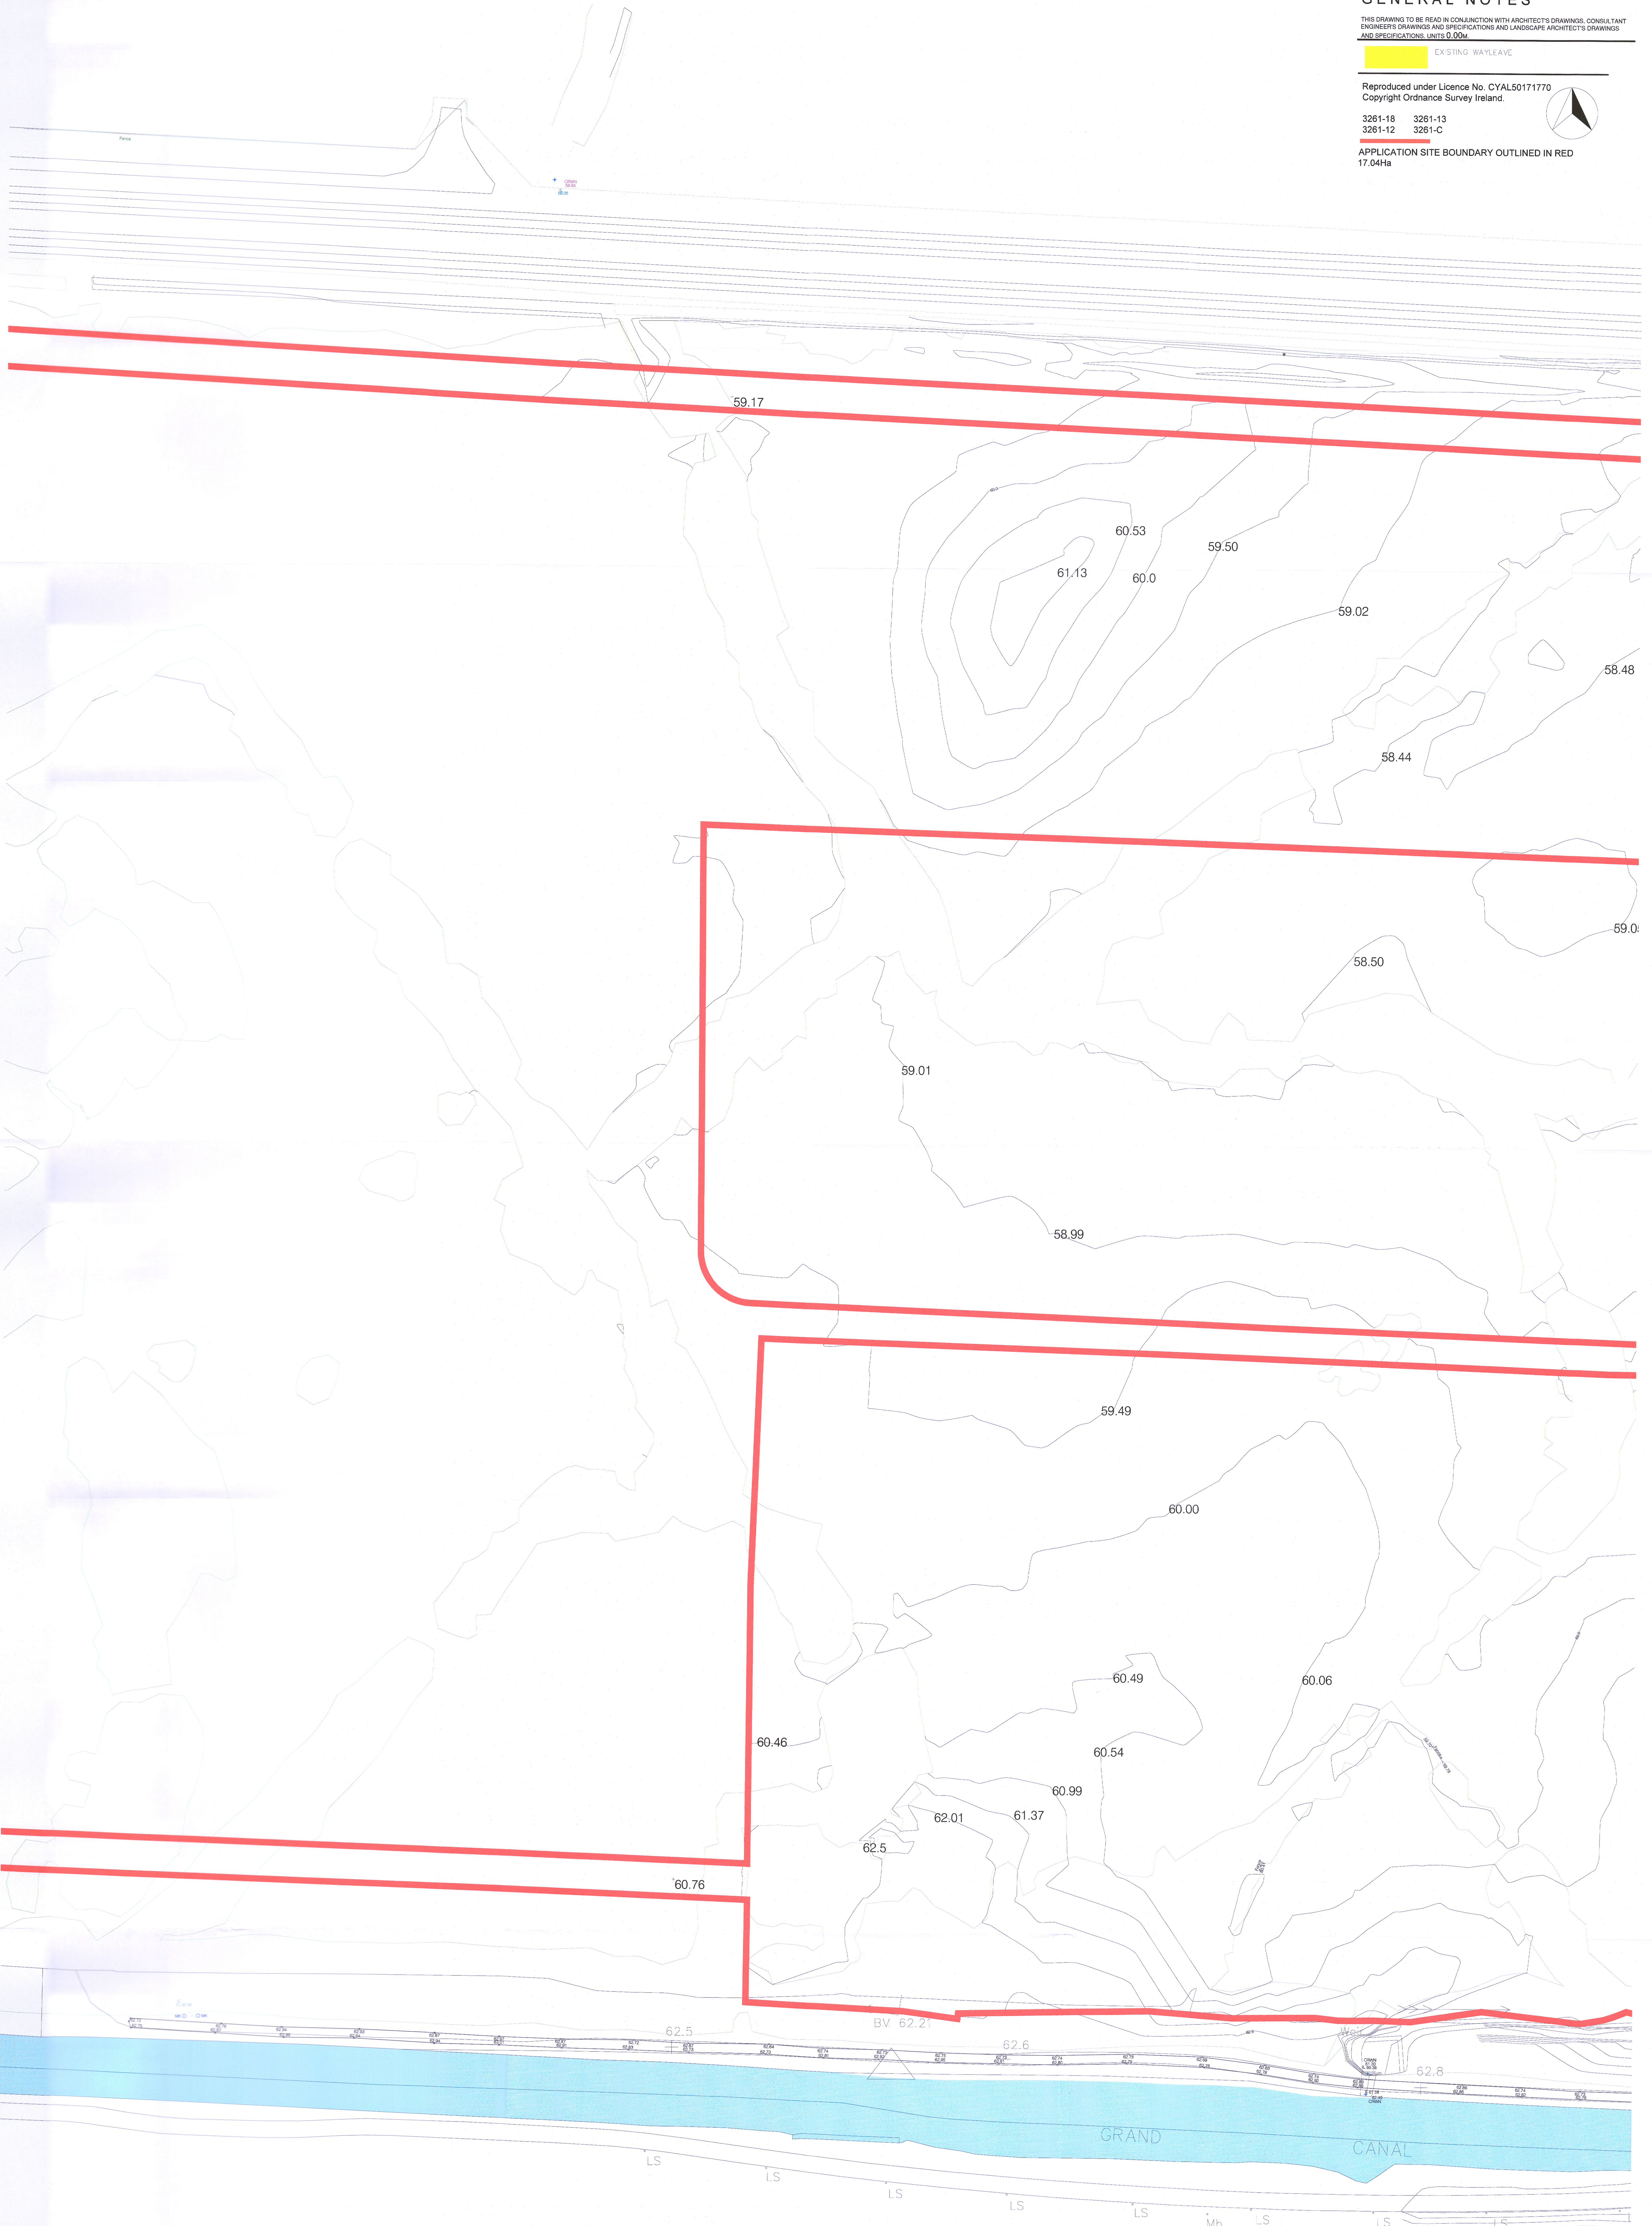

**NOTES:**  
DO NOT SCALE FROM DRAWINGS. WORK TO FIGURED DIMENSIONS ONLY. ARCHITECT TO BE NOTIFIED OF ALL DISCREPANCIES.

DATE	DESCRIPTION	BY
27/08/22	RED LINE BOUNDARY REVISED	

<p>M C O R M M/C CROSSAN O'Rourke MANNING ARCHITECTS</p>	PROJECT TITLE	CLONBURRIS PHASE 1A	DATE	Nov 21	DRAWN BY	spw
	DRAWING TITLE	EXISTING SITE PLAN	SCALE	1:500	PROVISION	A
	SHEET NO.	SHEET 2	JOB NO.	19014	DRAWING NO.	PL008
	<small>© Crown Copyright. Ordnance Survey. All Rights Reserved. Ordnance Survey Licence No. 100029234. Ordnance Survey is a registered trademark of Ordnance Survey. Ordnance Survey is a registered trademark of Ordnance Survey. Ordnance Survey is a registered trademark of Ordnance Survey.</small>			<small>19014 PL008</small>		