


GENERAL NOTES

THIS DRAWING TO BE READ IN CONJUNCTION WITH ARCHITECT'S DRAWINGS, CONSULTANT ENGINEER'S DRAWINGS AND SPECIFICATIONS AND LANDSCAPE ARCHITECT'S DRAWINGS AND SPECIFICATIONS. UNITS 0.00m


EXISTING WAYLEAVE

Reproduced under Licence No. CYAL50171770
Copyright Ordnance Survey Ireland.

3261-18 3261-13
3261-12 3261-C

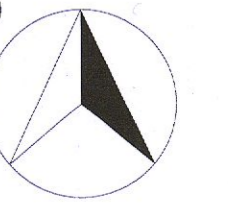

APPLICATION SITE BOUNDARY OUTLINED IN RED
17.04Ha

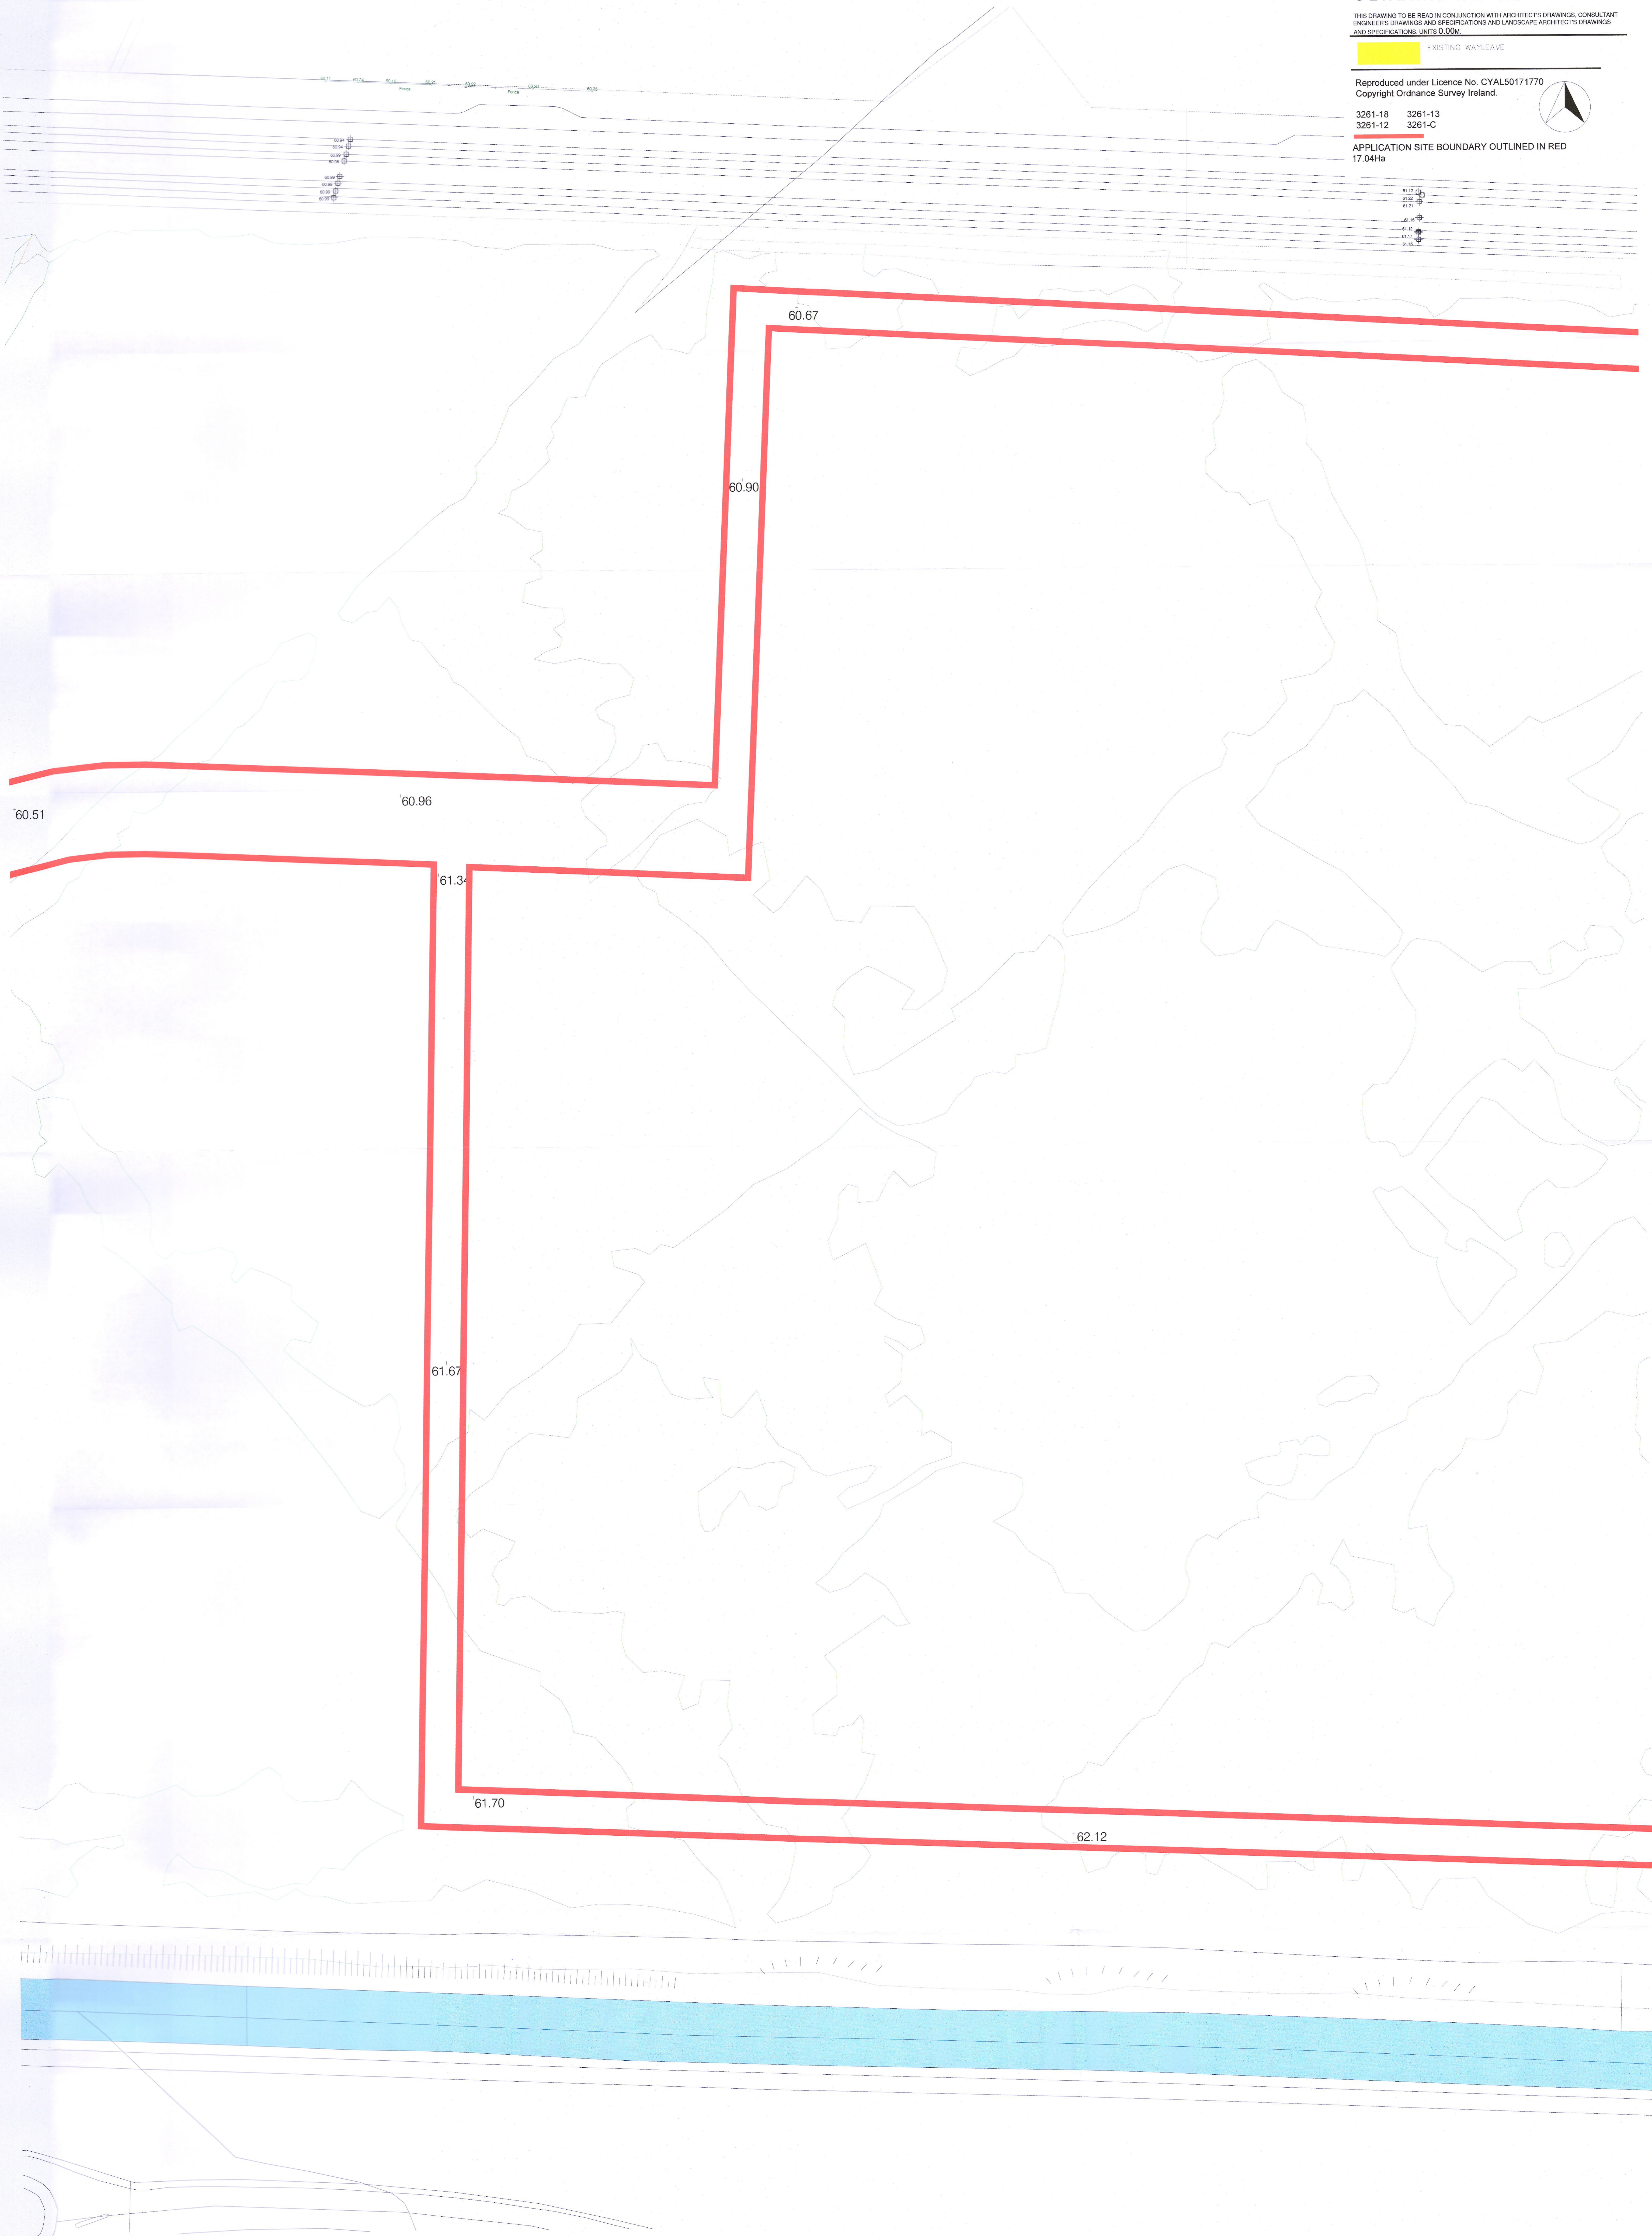

NOTES:

DO NOT SCALE FROM DRAWINGS. WORK TO FIGURED DIMENSIONS ONLY. ARCHITECT TO BE NOTIFIED OF ALL DISCREPANCIES.

REVISIONS		
DATE	DESCRIPTION	NO.
27.05.22	RED LINE BOUNDARY REVISED	A

	PROJECT TITLE	DATE	DRAWN BY
	CLONBARRIS PHASE 1A	Nov 21	SPW
	DRAWING TITLE	SCALE	EDITOR
	EXISTING SITE PLAN	1:500	A
SHEET 3		DWG NO.	DRAWING NO.
19014		19014	PL007