


726731

726748

710906

710931

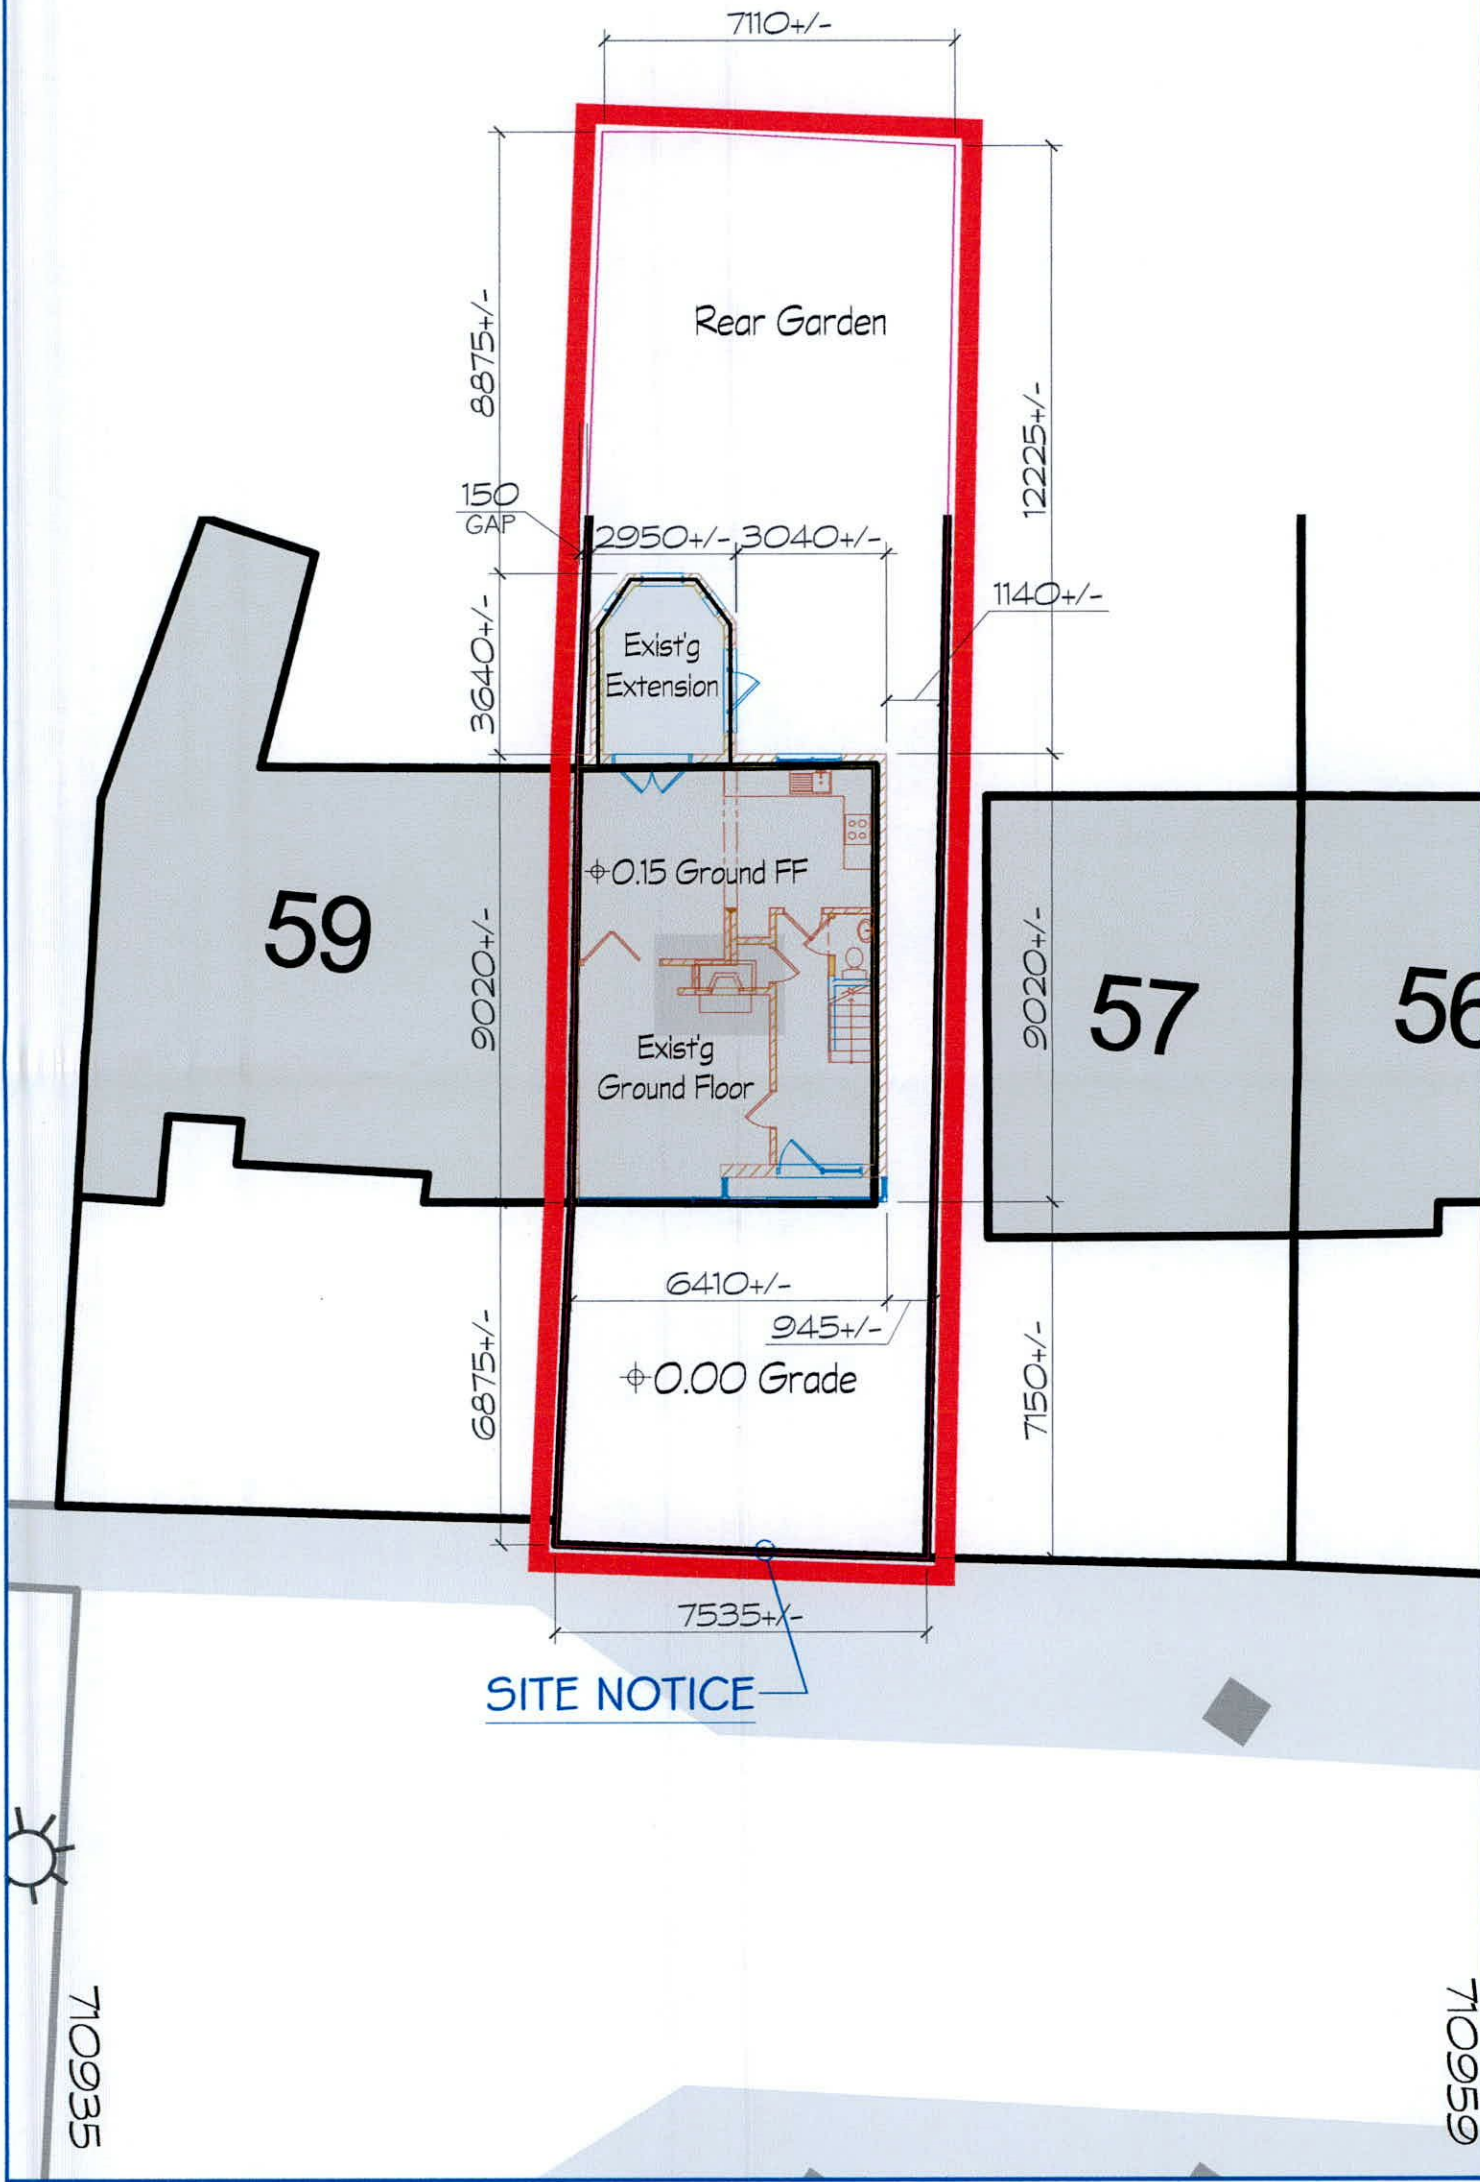

59

57

56



710935

710959

726690

726707

SITE PLAN
1:150

Planning Application
Not Intended for Construction

D:\PROJECTS\22-201 DUFFY 58 CARRIGWOOD\CAD\SHEETS\PA-102 SITE PLAN.DWG

 www.mciarch.com
Mci ARCHITECTURE
 41 Mount Anville Park Tel: (+353-1) 278-1754
 Dublin 14, Ireland email: admin@mciarch.com

Client Léan Duffy & Cillian Daly 58 Carrigwood Firhouse, Dublin D24 K2AH	Dwg Title SITE PLAN
Project Name Residential Extension	Project No. 22-201

Note:
 1. Use figured dimensions only.
 2. Dimensions on building represent Structural Op's only.
 3. No part of this document may be transmitted or reproduced in any form without the approval of McCONNELL INTERNATIONAL except as agreed for use on the project for which the document was originally issued.

SCALE	1:150 @ A3
DATE	16 June 2022
DRAWN BY	RMc
Dwg No.	PA-102
Revision	---