
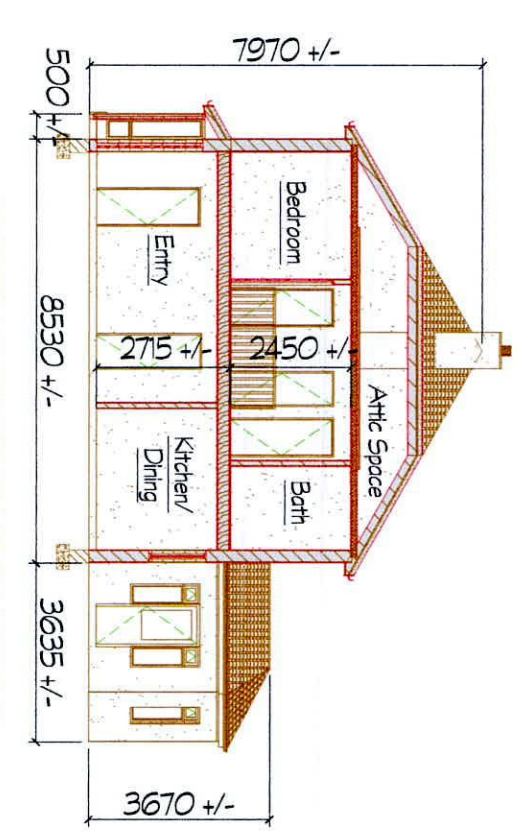


1 EXISTING GROUND FLOOR PLAN
1:150


2 EXISTING FIRST FLOOR PLAN
1:150

3 EXISTING ROOF PLAN
1:150

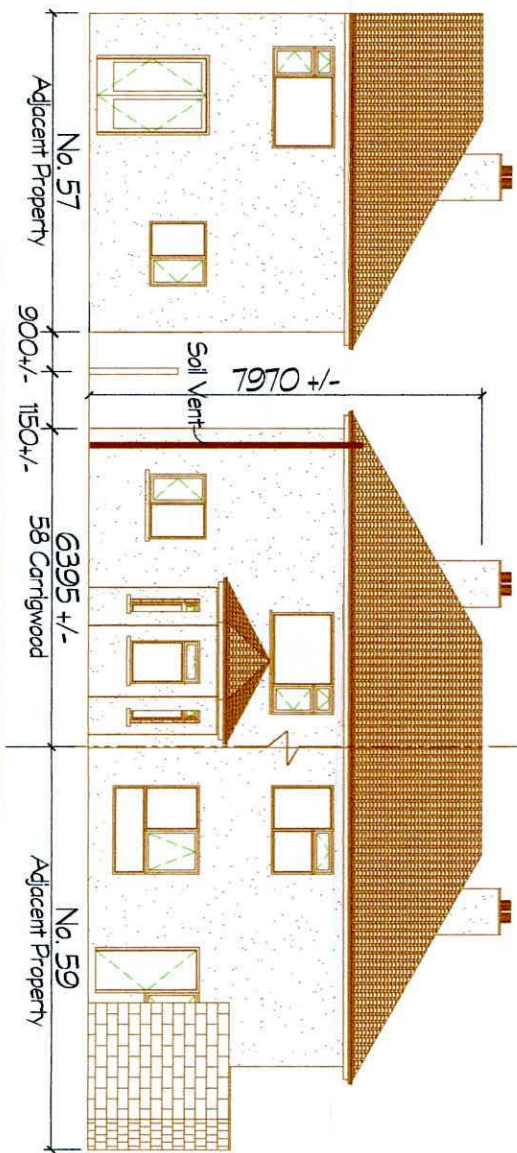


4 EXISTING NORTH ELEVATION
1:150

5 EXISTING SECTION THRU BLDG
1:150

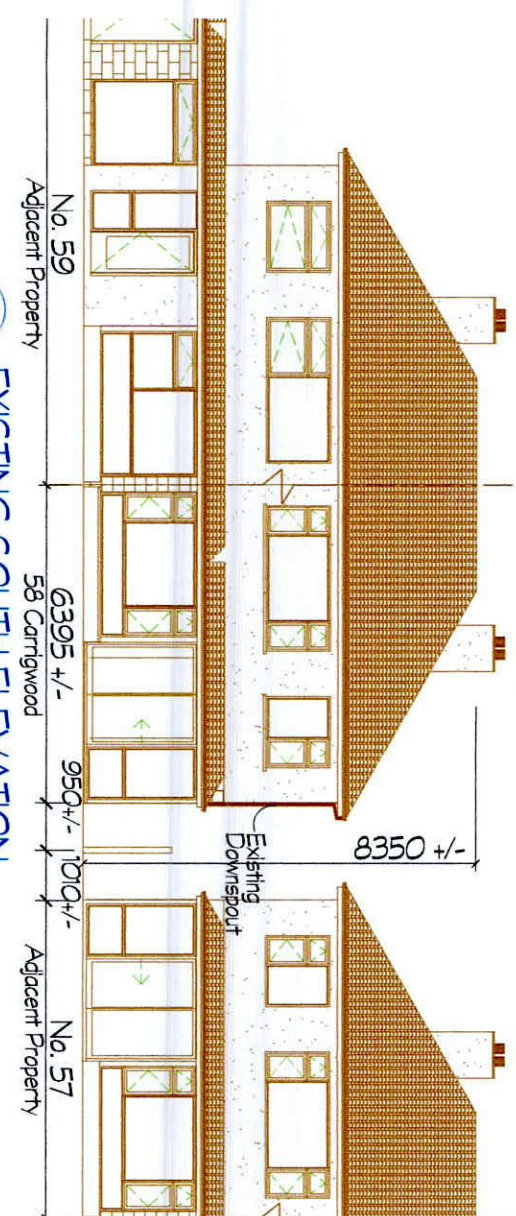

6 EXISTING SOUTH ELEVATION
1:150

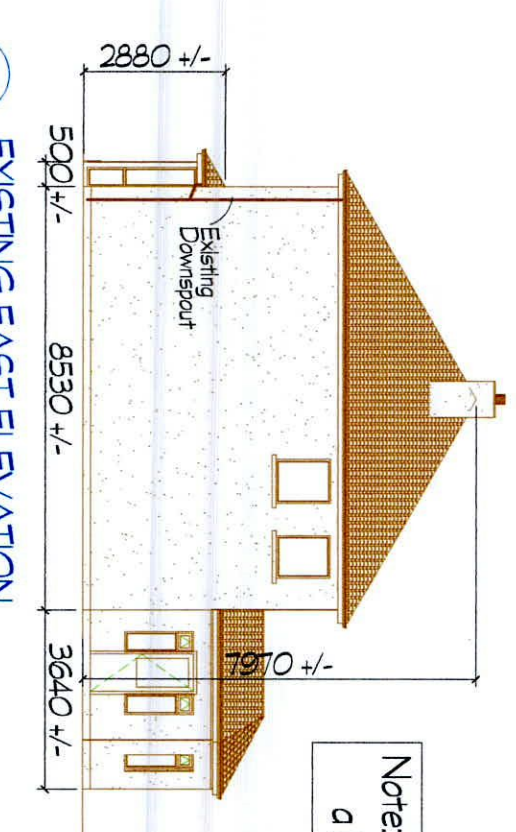

7 EXISTING EAST ELEVATION
1:150

Note: West Elevation is a blank Partywall

Planning Application
Not Intended for Construction

D:\PROJECTS\22-201 DUFFY 58 CARRIGWOOD\CAD\SHEETS\PA-103 EXISTING FLOOR & ROOF PLANS, ELEVATIONS & SECTION.DWG

MCI ARCHITECTURE
www.MCIARCH.COM
41 Mount Anville Park
Dublin 14, Ireland
Tel: (+353-1) 278-1754
email: admin@mciarch.com

Client Léan Duffy & Cillian Daly
58 Carrigwood
Firhouse, Dublin D24 K2AH
Project Name Residential Extension
Project No. 22-201

Dwg Title EXISTING FLOOR & ROOF PLANS,
ELEVATIONS & SECTION

Note:
1. Use figured dimensions only.
2. Dimensions on building represent Structural Op's only.
3. No part of this document may be transmitted or reproduced in any form without the approval of McCONNELL INTERNATIONAL except as agreed for use on the project for which the document was originally issued.

SCALE 1:150 @ A3
DATE 16 June, 2022
DRAWN BY RMc
Dwg No. PA-103
Revision