


Proposed Bin Store

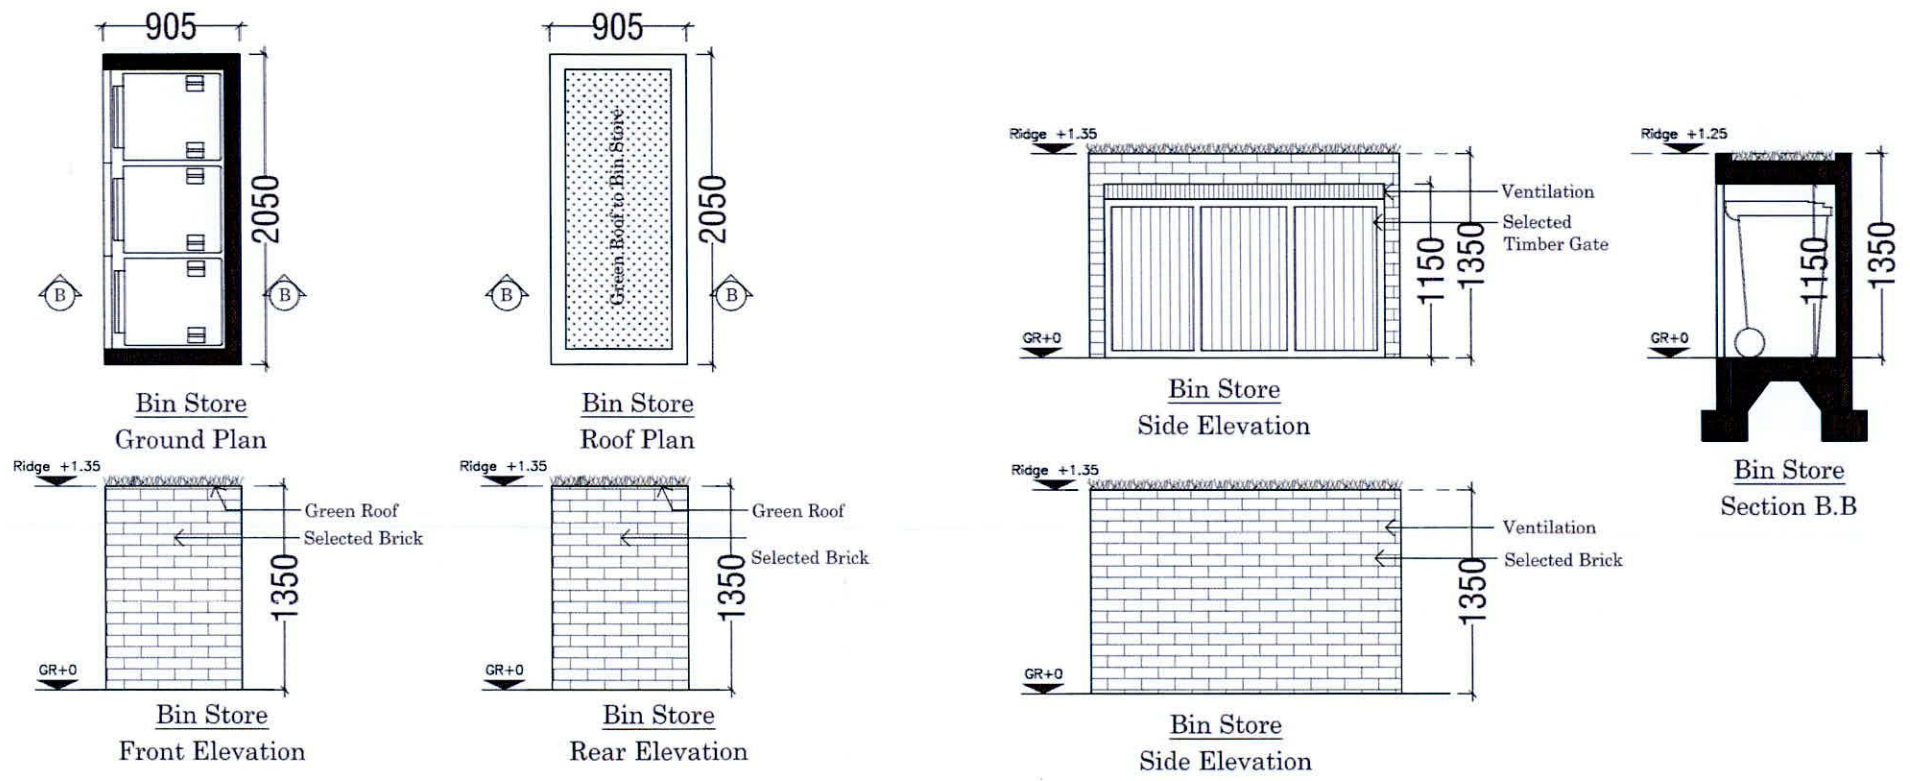

NOTE:
Please Refer to Site Plan
for handing and orientation

<p>IMPORTANT</p> <p>Do not scale this drawing, only stated dimensions to be used.</p> <p>Any discrepancies to be immediately notified to JFOC Architects. All dimensions to be checked on site. Only drawings marked for construction are suitable for this purpose, all others are only suitable for the use indicated by 'Project Stage'.</p> <p>This drawing is protected by copyright and is the property of JFOC Architects. Any disclosure, copying, reproduction or distribution of this information without written authorization is prohibited and will be deemed a breach of copyright.</p>	ORIENTATION	CLIENT	PROJECT TITLE	DRAWING TITLE	SCALE	PROJECT STAGE	PLANNING
		Deane & Deane Ltd.	Proposed Residential Development Main Street, Newcastle	Proposed Bin Store Plans, Sections & Elevations	1:50	DRAWING NUMBER 19.117.PD5001	REV.
		DRAWN	SA				
		CHECKED	MOD				
DATE	October 2021						

JFOC
ARCHITECTS

354 Greenmount House
Harolds Cross
Dublin 6W
D6W X008
01 4530277
jfocarchitects.com
info@jfocarchitects.com