




01 FRONT ELEVATION - PROPOSED
SCALE 1:100

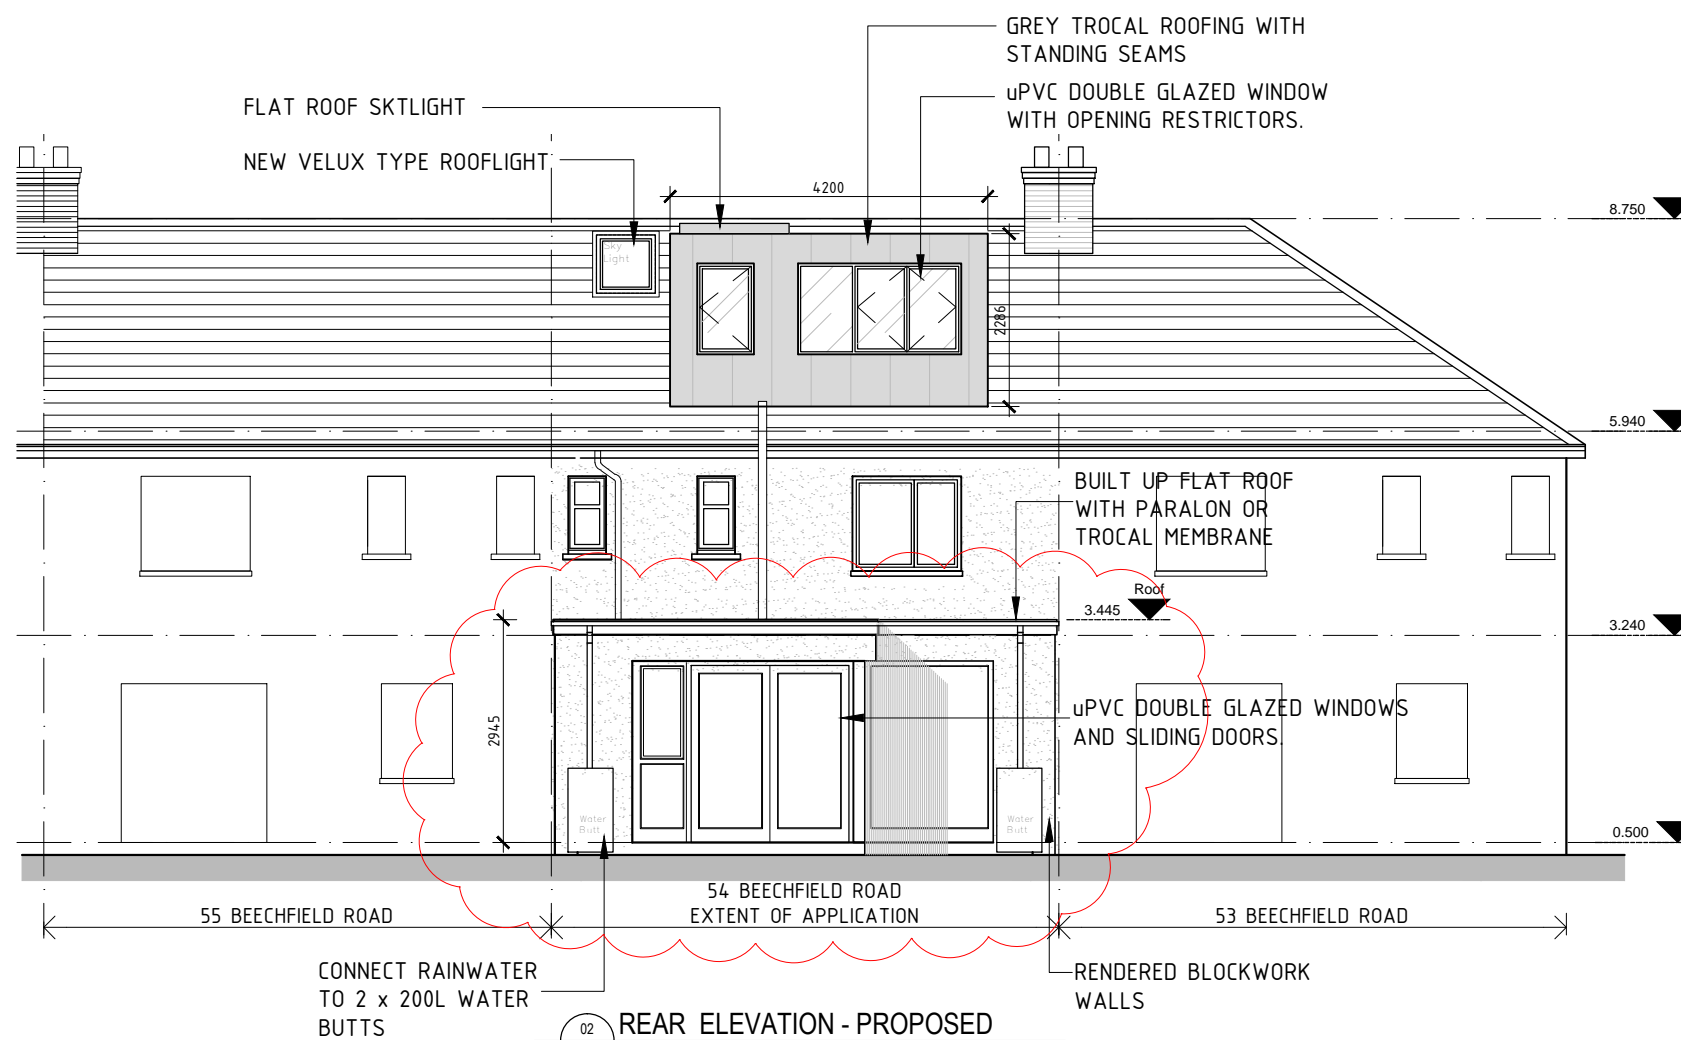

02 REAR ELEVATION - PROPOSED
SCALE 1:100

THIS DRAWING HAS BEEN PREPARED SOLELY FOR THE PURPOSE OF DESIGN ONLY. THIS DRAWING IS NOT TO BE RELIED UPON FOR CONSTRUCTION AND NO GUARANTEE IS GIVEN AS TO ITS SUITABILITY FOR CONSTRUCTION.

A	COMPLIANCE WITH CONDITION 4 OF PLANNING S0228/0124	RP	BMS	17.06.2022
REV	DESCRIPTION	DRWN	CHKD	DD/MM/YY

REVISION INFORMATION

Copyright: The contents and design of this drawing are the property of KBAD LTD. No part of this drawing may be photocopied or otherwise reproduced without the prior permission in writing of KBAD LTD

Project : ALTERATION TO 54 BEECHFIELD ROAD, WALKINSTOWN, DUBLIN 12

Drawing : PROPOSED ELEVATIONS

Client : CILLIAN & GALE McCORMACK DOYLE	Date FEB. 2022	Scale as shown	Sheet size A3
---	----------------	----------------	---------------

K+B Architecture+Design
2 Ridgeway Villas, Kilmainham Lane Dublin 8
Ph.+353 (0)87 6816037 +353 (0)1 6588803
email. kbad.ie

Do not scale if drawing size does not match sheet size

Drawing no. **377 - P-05** Revision **A**