


All dimensions to be checked on site. Figured dimensions take preference over scaled dimensions. Any errors or discrepancies to be reported to the Architect. This drawing may not be used or modified by the recipient.

Copyright and ownership of this drawing is vested in RKD Architects, whose prior written consent is required for its use, reproduction or for publication to any third party. All rights reserved by the law of copyright and by international copyright conventions are reserved to RKD Architects and may be protected by court proceedings for damages and/or injunctions and costs. RKD Architects' Quality Management Systems are certified to ISO 9001:2015.

- Legend of Trees Height Ranges**
- Native Woodland Trees**
 - Birch - Betula Pendula (12-20-30m)
 - Oak - Quercus Robur (20-40m)
 - Red Cherry - Prunus padus (1-10m)
 - Field Maple - Acer campestre (15-20m)
 - English Hawthorn - Crataegus laevigata (5-10m)
 - Silky sycamore - Alnus glutinosa (2-30m)
 - Street Trees**
 - Turkish Hazel - Corylus colurna (20m)
 - Field Maple - Acer Campestre (20m)
 - Small leaved lime - Tilia Cordata Greenleaf (20-40m)
 - Feature Trees**
 - Cherry Blossom - Prunus (5-10m)
 - Japanese Maple - Acer Palmatum (5-7m)
 - Evergreen Magnolia - Magnolia grandiflora (12m)
 - Crab Apple - Malus (5-8m)
 - Wetland Trees**
 - Black Alder - Alnus glutinosa (20-30m)
 - Coar Willow - Salix Caprea (10m)



Trees and hedge on sections and elevations are indicative heights only. Refer to Landscaping Drawings for exact tree type and location.

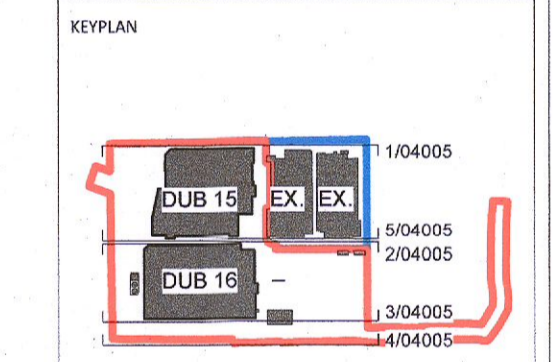


Rev.	Date	Description
C	2022/07/01	Further Information Submission
B	2022/02/02	Further Information Submission
A	2021/07/26	Planning Issue

WORKSTAGE	WORKSTAGE NAME
PLANNING	


PROJECT	INXN DUB15 & DUB16		
PROJECT ADDRESS	Profile Park, Nangor Road, Clondalkin, Dublin 22		
DWG TITLE	Contiguous Elevations - Proposed		
DWG NO.	IE-DUB22-ZZZZ-ZZ-RKD-DR-A-04005		
REV.	PROJECT NO.	SCALE	
C	20245	1:500	
DATE	28/06/2021	DRN	CHK
		KM	MK

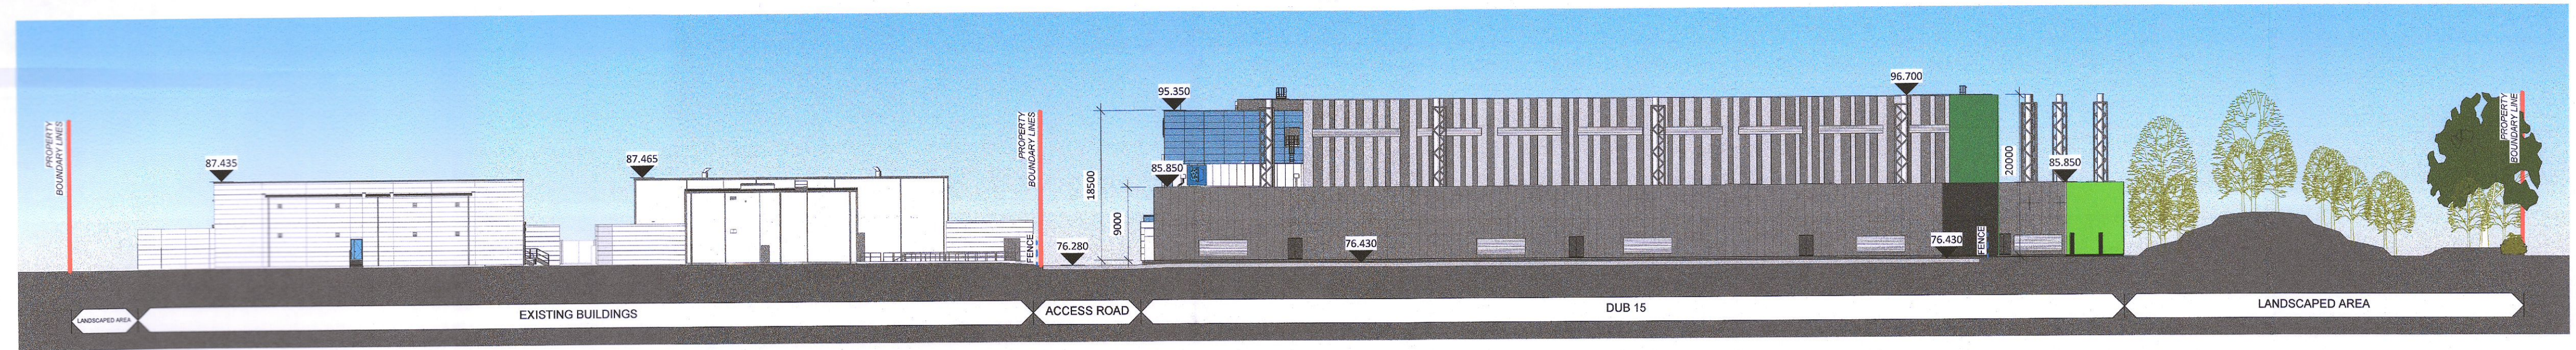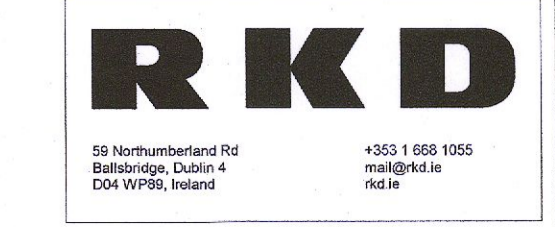


1 04005 Proposed Contiguous West Elevation 01
1 : 500

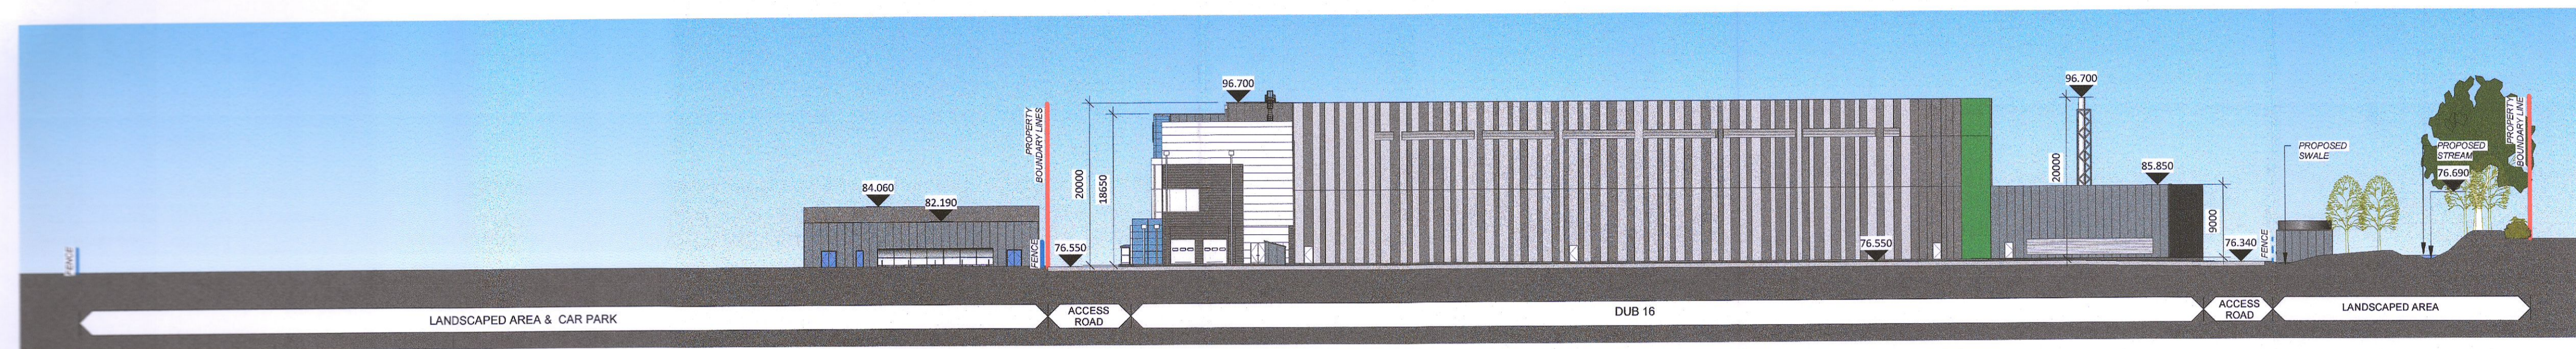

2 04005 Proposed Contiguous West Elevation 02 - NO CHANGES TO FACADE ON THIS ELEVATION VIEW -
1 : 500

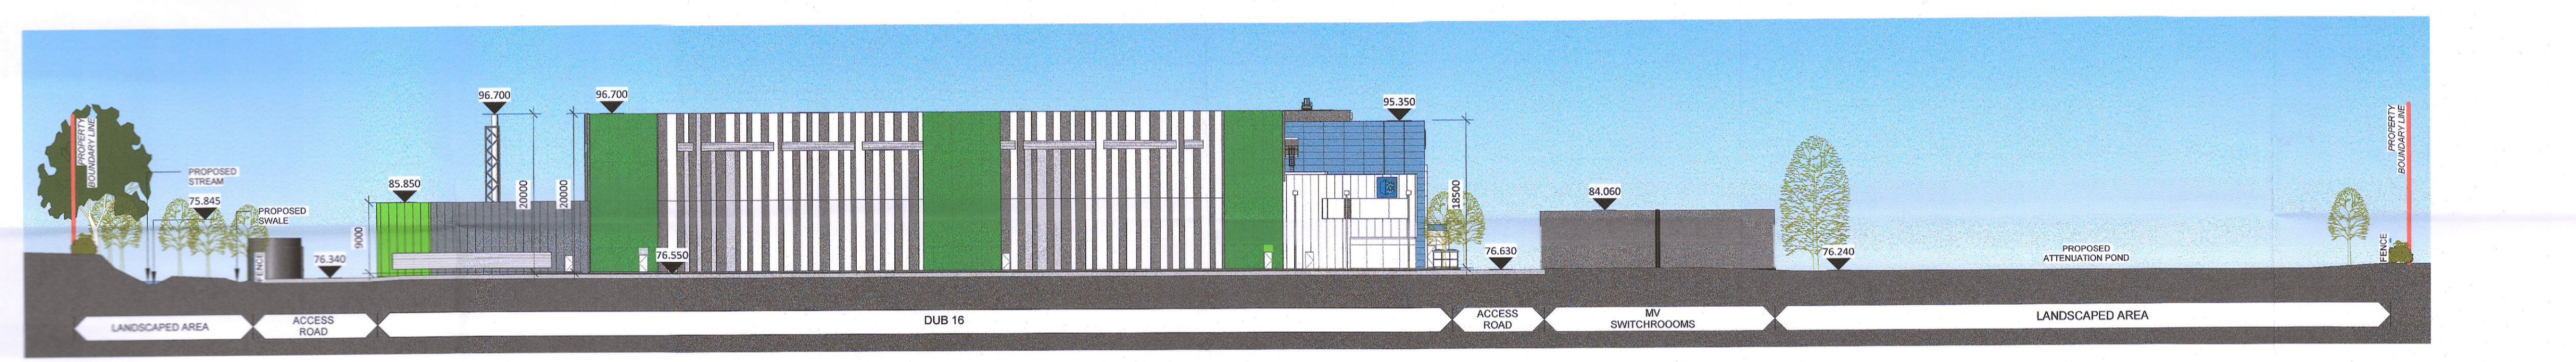

3 04005 Proposed Contiguous East Elevation 03
1 : 500

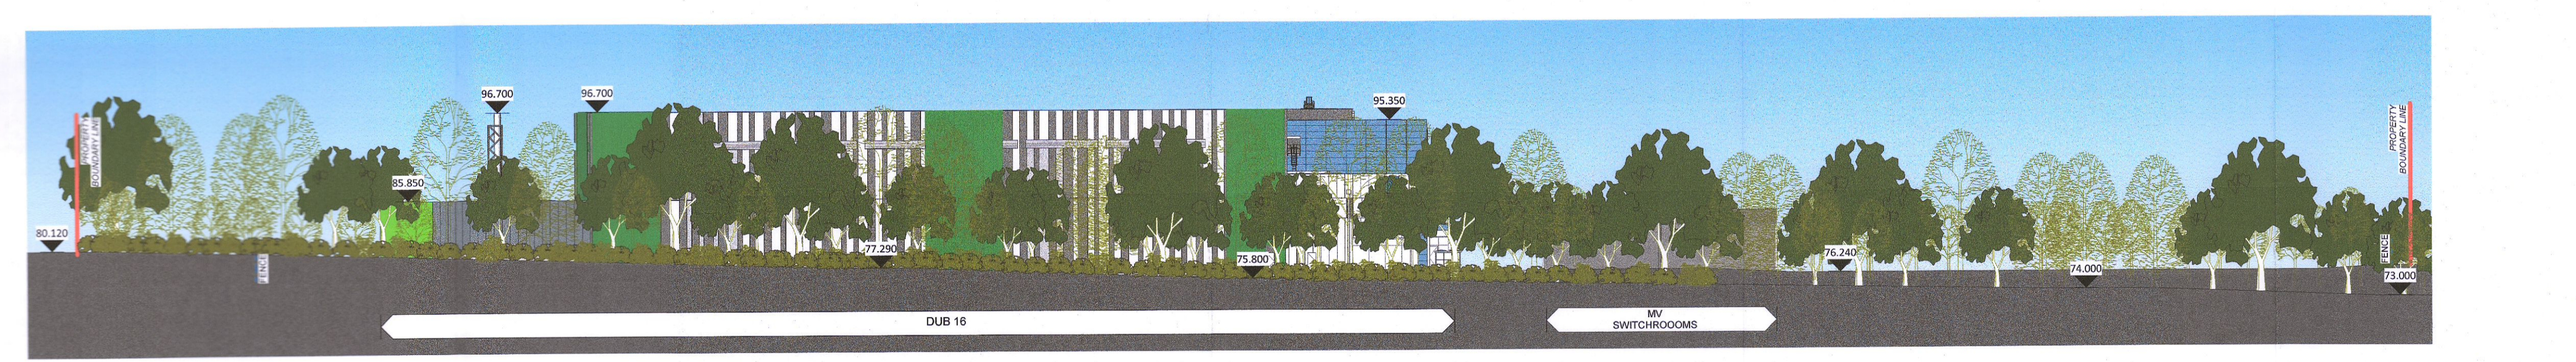

4 04005 Proposed Contiguous East Elevation 04
1 : 500



5 04005 Proposed Contiguous East Elevation 05 - NO CHANGES TO FACADE ON THIS ELEVATION VIEW -
1 : 500