


1 04006 Proposed Contiguous North Elevation 02 - NO CHANGES TO FACADE ON THIS ELEVATION VIEW -
1 : 500



2 04006 Proposed Contiguous South Elevation 03
1 : 500




3 04006 Proposed Contiguous South Elevation 03
1 : 500

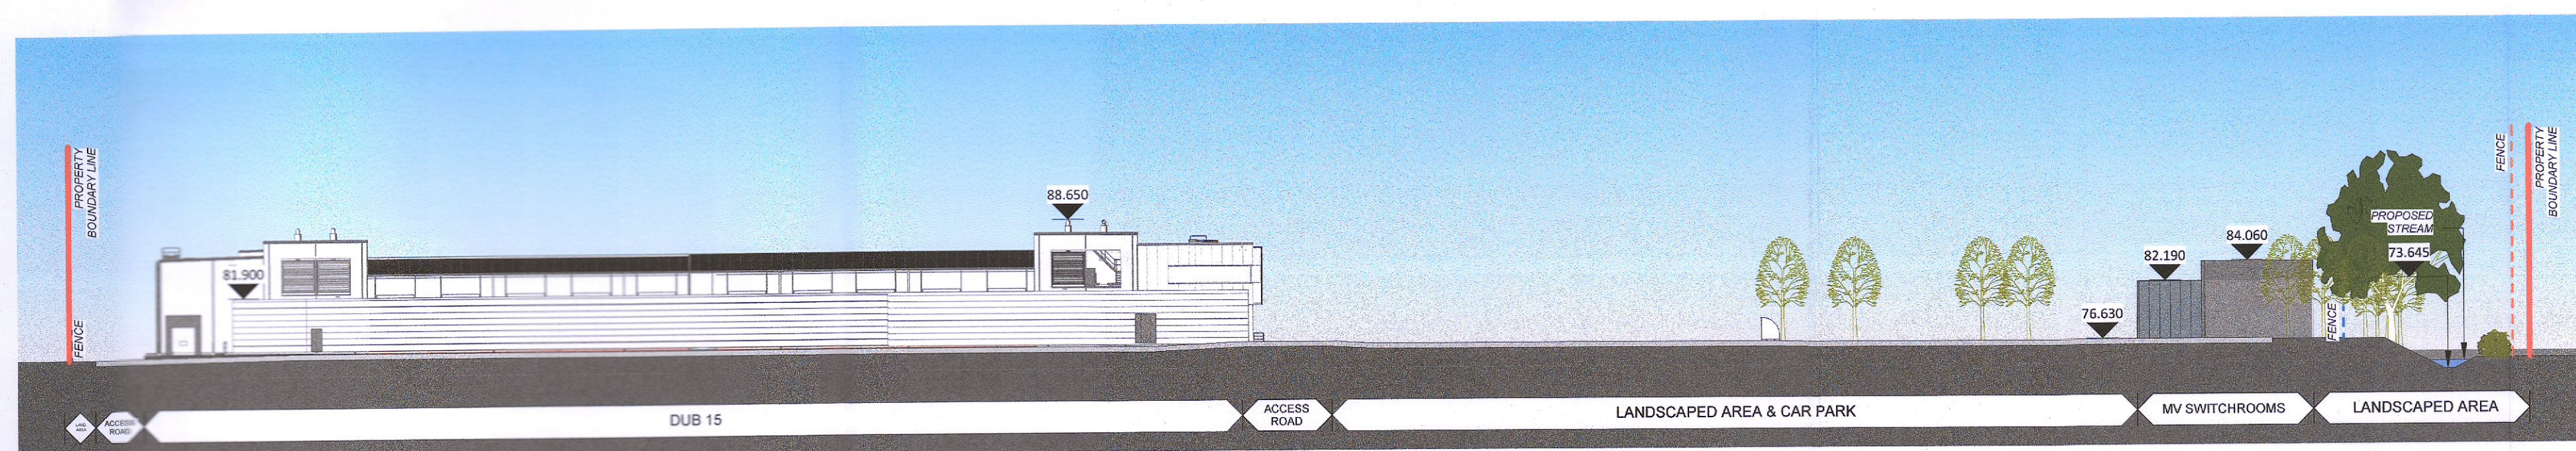

4 04006 Proposed Contiguous South Elevation 04 - NO CHANGES TO FACADE ON THIS ELEVATION VIEW -
1 : 500



5 04006 3D Images of Southern View of DUB15

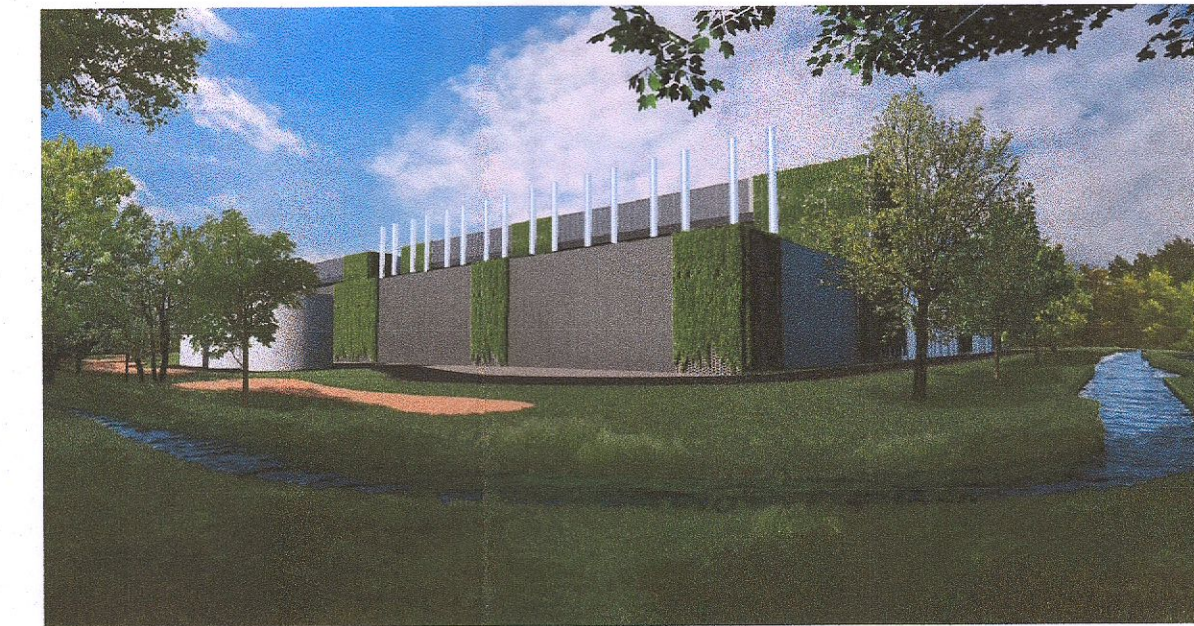

6 04006 3D Images of Southern View of DUB16



7 04006 Trees Growth at Year 5



8 04006 Trees Growth at Year 10



9 04006 Trees Growth at Year 20

A1

All dimensions to be checked on site. Figured dimensions take preference over unfigured dimensions. Any errors or omissions are to be reported to the Architects. This drawing may not be edited or modified by the recipient.


Copyright and ownership of this drawing is vested in RKD Architects, whose prior written consent is required for its use, reproduction or for publication to any third party. All rights reserved by the law of copyright and by international copyright conventions are reserved to RKD Architects and may be protected by court proceedings for damages and/or injunctions and costs. RKD Architects' Quality Management Systems are certified to ISO 9001:2015.

Notes:

Legend of Trees Height Ranges

- Native Woodland Trees** (on or 14-18 girth)
 - Birch - Betula pendula (12-20-30m)
 - Oak - Quercus Robur (20-40m)
 - Bird Cherry - Prunus padus (10m)
 - Field Maple - Acer campestre (15-20m)
 - English Hawthorn - Crataegus laevigata (5-10m)
 - Sorbus - Sorbus aucuparia (2-5m)
- Street Trees**
 - Tulip Tree - Liriodendron tulipifera (20m)
 - Field Maple - Acer campestre (20m)
 - Small leaved lime - Tilia cordata Greenpeace (20-40m)
- Feature Trees**
 - Cherry Blossom - Prunus (5-10m)
 - Japanese Maple - Acer palmatum (5-7m)
 - European Magnolia - Magnolia grandiflora (12m)
 - Crab Apple - Malus (5-6m)
- Wildland Trees**
 - Black Alder - Alnus glutinosa (20-30m)
 - Goat Willow - Salix caprea (10m)

Trees and hedge on sections and elevations are indicative heights only. Refer to Landscaping Drwg for exact tree type and location.

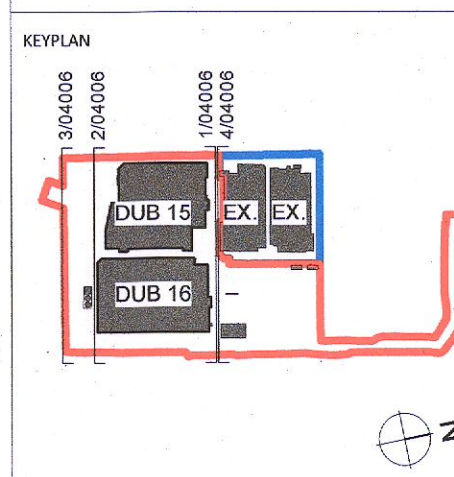

Rev.	Date	Description
C	2022/07/01	Further Information Submission
B	2022/02/02	Further Information Submission
A	2021/07/26	Planning Issue

WORKSTAGE	WORKSTAGE NAME				
PROJECT	INXN DUB15 & DUB16				
PROJECT ADDRESS	Profile Park, Nangor Road, Clondalkin, Dublin 22				
DWG TITLE	Contiguous Elevations - Proposed				
DWG NO.	IE-DUBZZ-ZZZZ-ZZ-RKD-DR-A-04006				
REV.	PROJECT NO.	SCALE			
C	20245	1:500			
DATE	28/08/2021	DRN	KM	CHK	MK

