

GENERAL NOTES

Do not scale from this drawing. All dimensions to be taken from Architect's drawings. Discrepancies to be referred to the Architect for clarification.


The copyright of this drawing is vested in the Architect. This drawing may not be copied or reproduced without written consent.

Existing Total Floor Area:	
Ground Floor (incl ex. Extension):	80 sq. m.
First Floor:	41 sq. m.
Second Floor:	41 sq. m.
Total:	162 sq. m.
Proposed Total Floor Area:	
Ground Floor (incl ex. Extension):	106 sq. m.
First Floor:	41 sq. m.
Second Floor:	41 sq. m.
Total:	188 sq. m.

Site Areas:	
Existing Site:	209 sq. m.
Existing Private Open Space:	62 sq. m.
Proposed Private Open Space:	40 sq. m.


LEGEND

- Existing walls
- Existing walls to be demolished
- New construction elements
- New areas

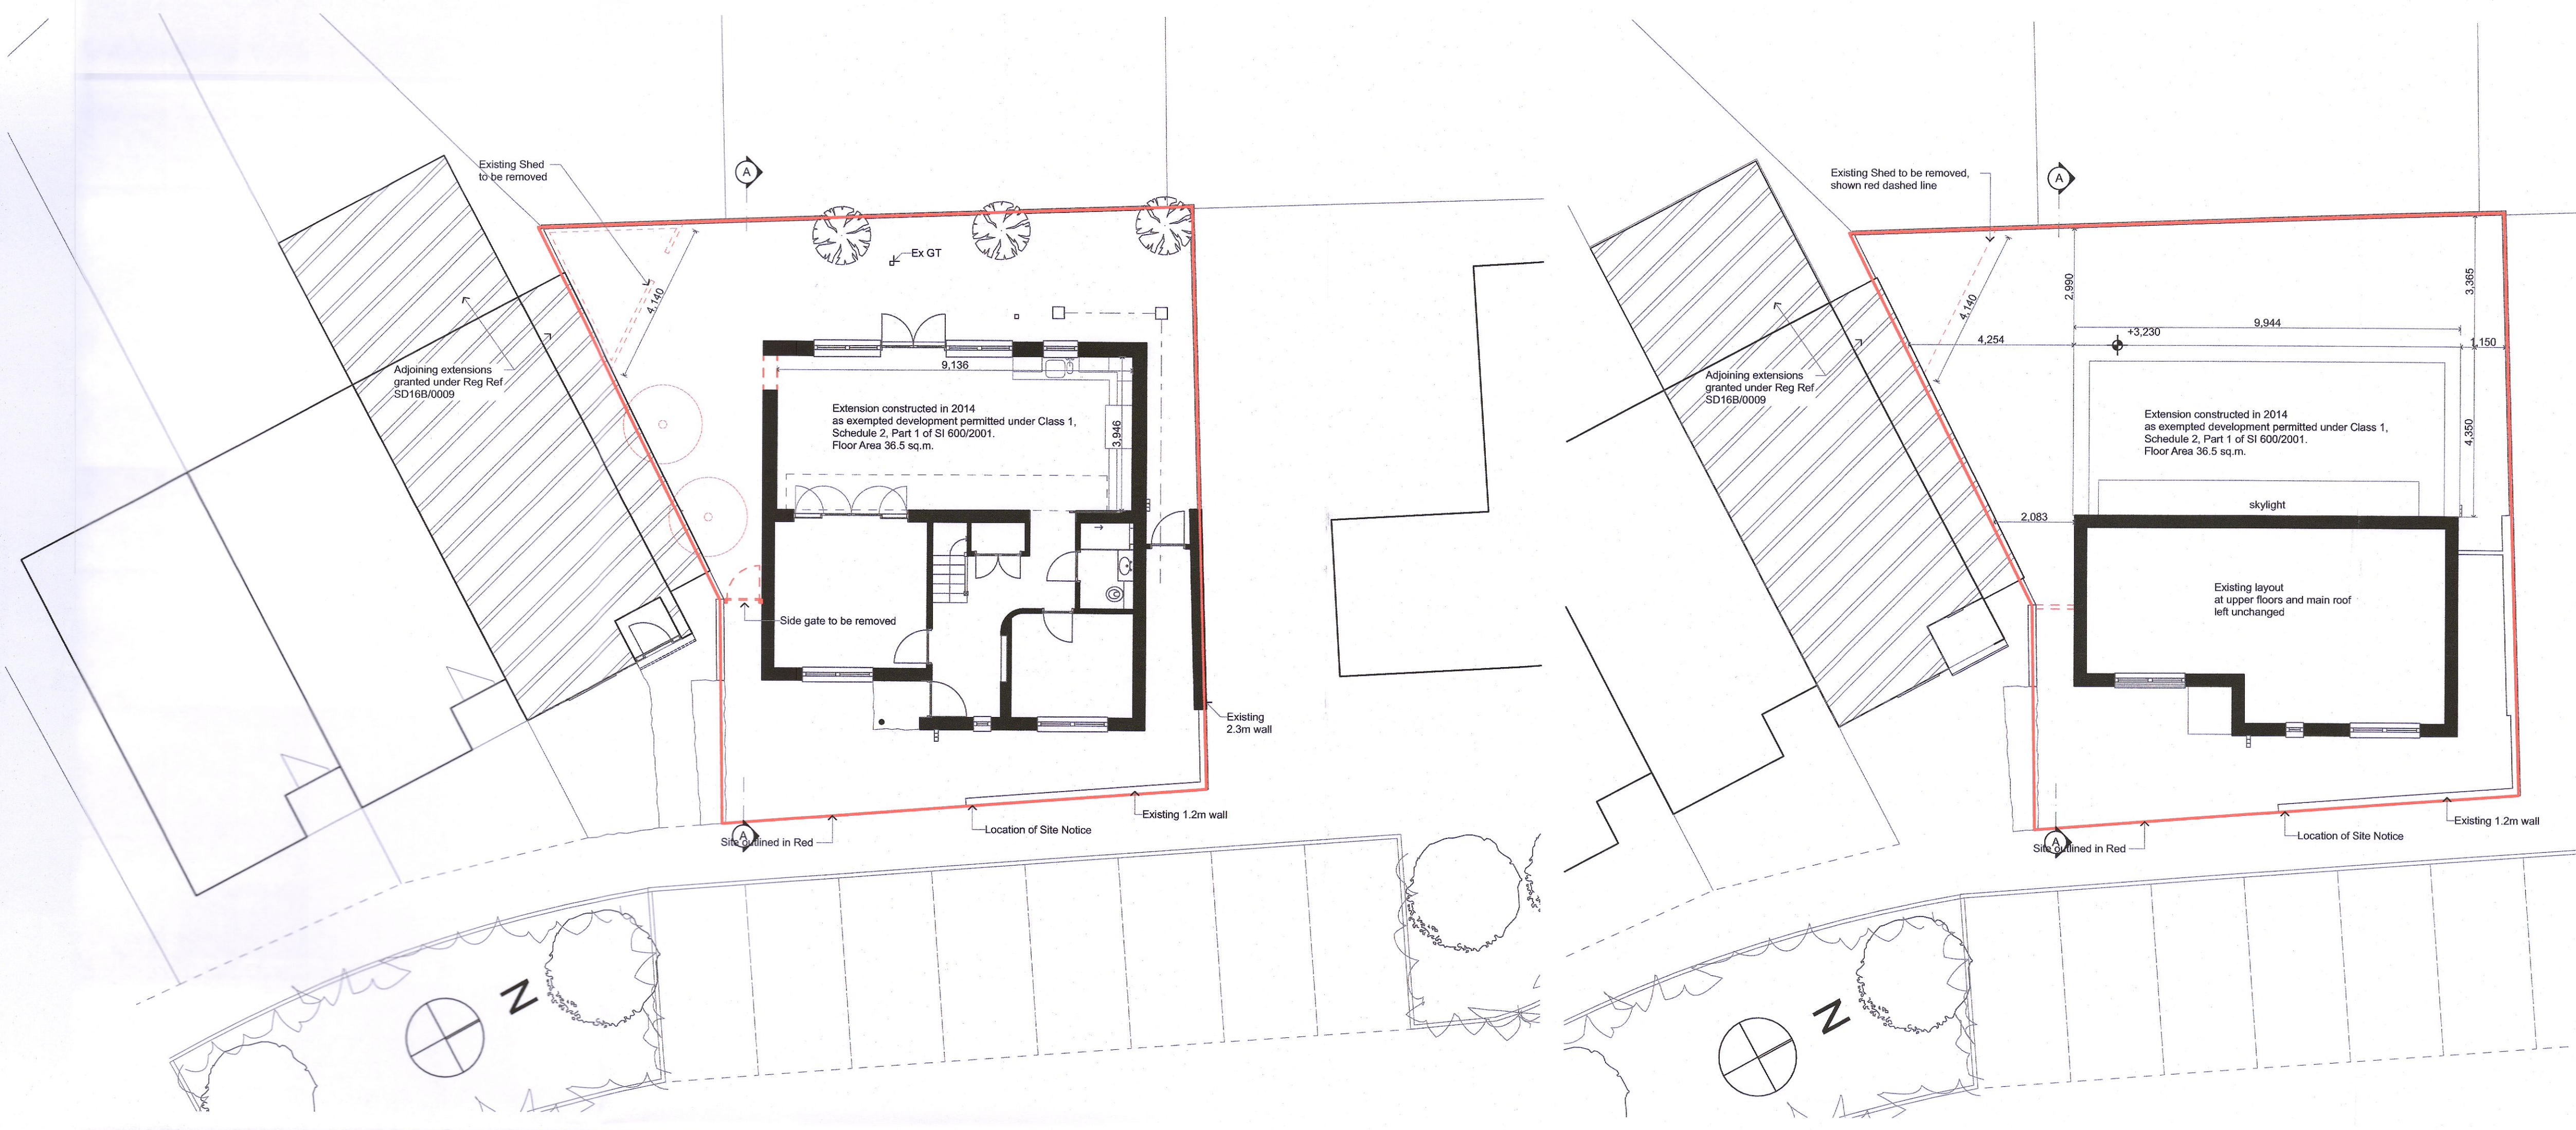

1 Existing Site / Ground Floor Plan
1:100


1 Existing First Floor Level - Roof Plan
1:100

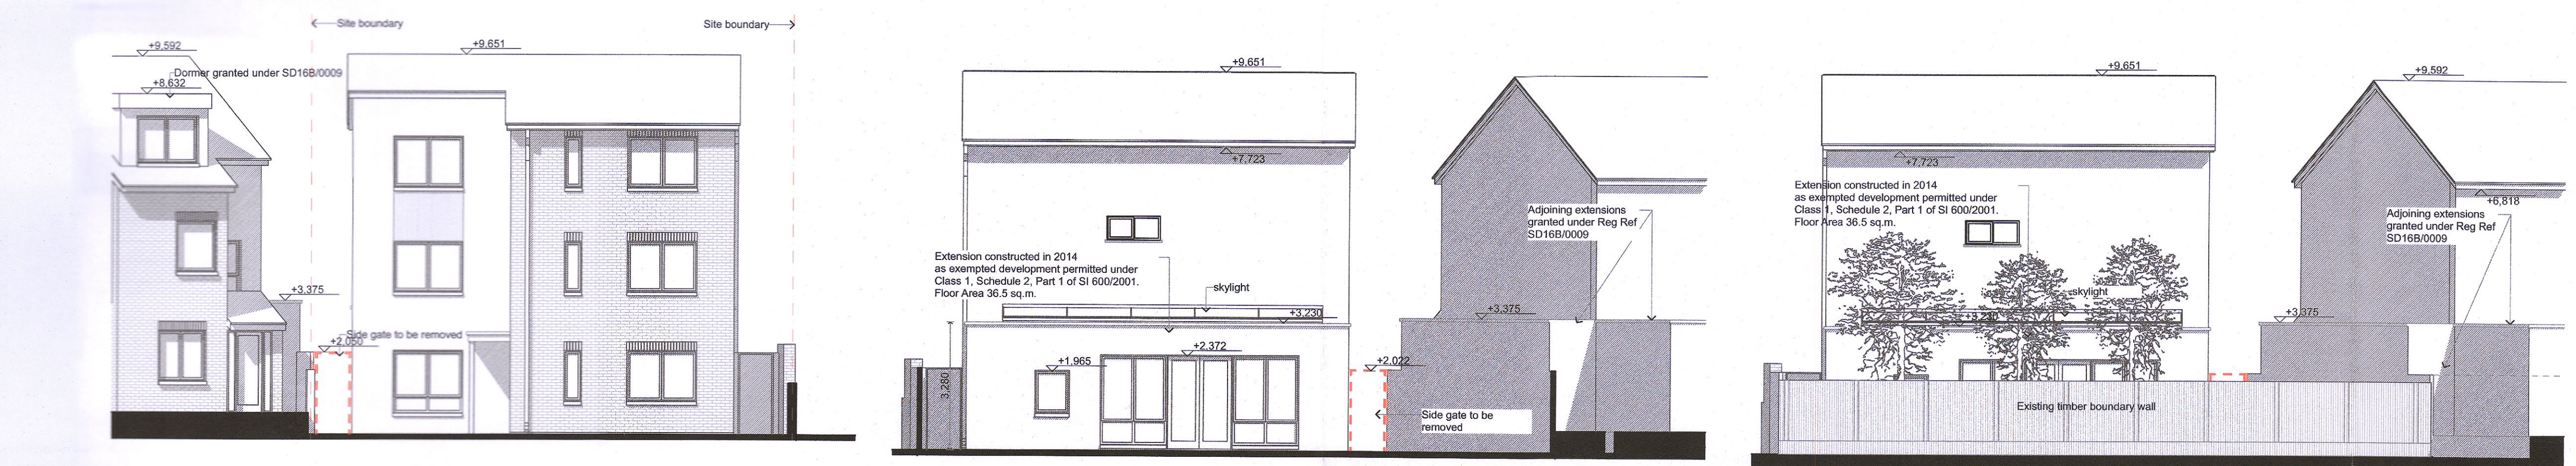

1 Existing South - East Elevation to Front
1:100

1 Existing North - West Elevation to Rear
1:100

1 Existing North - West Elevation to Rear, as viewed from adjoining House
1:100

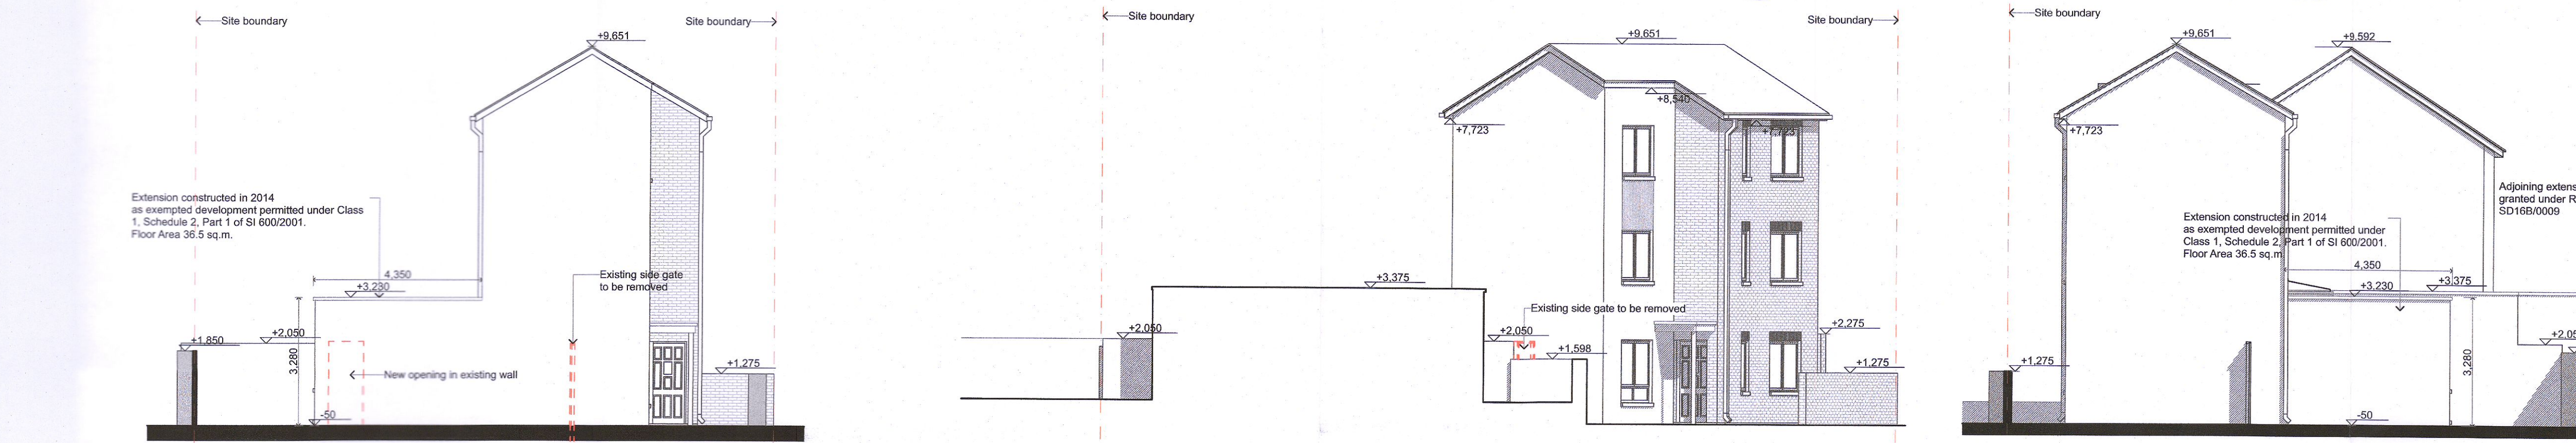

1 Existing Section
1:100

1 Existing North - East Elevation to Rear
1:100

1 Existing South - East Elevation to Side
1:100

PLANNING

Job title
New extension to rear and side of 4 Hunters Meadow, Hunters Wood, Dublin 24, D24 DX77 for Tazriq and Samar Tajuddin

Job no. 3201	Sheet no. PPL-02	Scale as indicated @ A1	Issue 02
-----------------	---------------------	----------------------------	--------------------

EXISTING PLANS, SECTIONS AND ELEVATIONS

Drawn by Piotr Alama	Checked by Tony Mullen, FRIAI	Date 14/06/2022
-------------------------	----------------------------------	--------------------

TONY MULLEN
Architects

10, 11 Meave Terrace,
Dun Laoghaire, Co. Dublin
T +353 1 284 42 42
F +353 1 284 42 43
E tony@tonymullen.ie
W www.tonymullen.ie