



PHASE 1-1

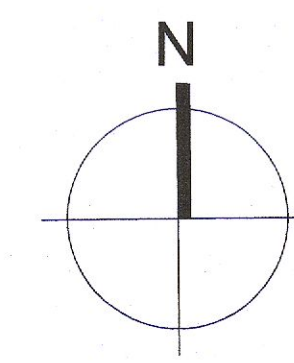

LEGEND

- Contractors site area
- Site area in-use by school
- Site area shared by school and contractors
- Proposed demolition
- Proposed building works
- School building in-use
- Temporary WC accommodation. The layout is indicative only and subject to suppliers detail.
- Construction site access
- Staff and Student campus access
- Erect 2m plywood hoarding
- Erect 3m high protective hoarding around historic structure
- Existing trees adjacent to site
- Existing trees on site
- Existing trees to be removed on site
- Existing vegetation on site
- Existing vegetation to be removed on site
- Demolitions in accordance with 2350-SJK-S2B-0-023
- Holding works to original Gate Lodge
- Trees removal and protection in accordance with 2350-SJK-S2B-0-030 and Austen Associates report
- Existing Dispensary Lane vehicle access route reconfigured to accommodate one-way vehicle route with set-down area and new egress route onto Dispensary Lane with pedestrian paths and new gates
- New palisade fence to boundary  
New painted steel railings to boundary plinth wall

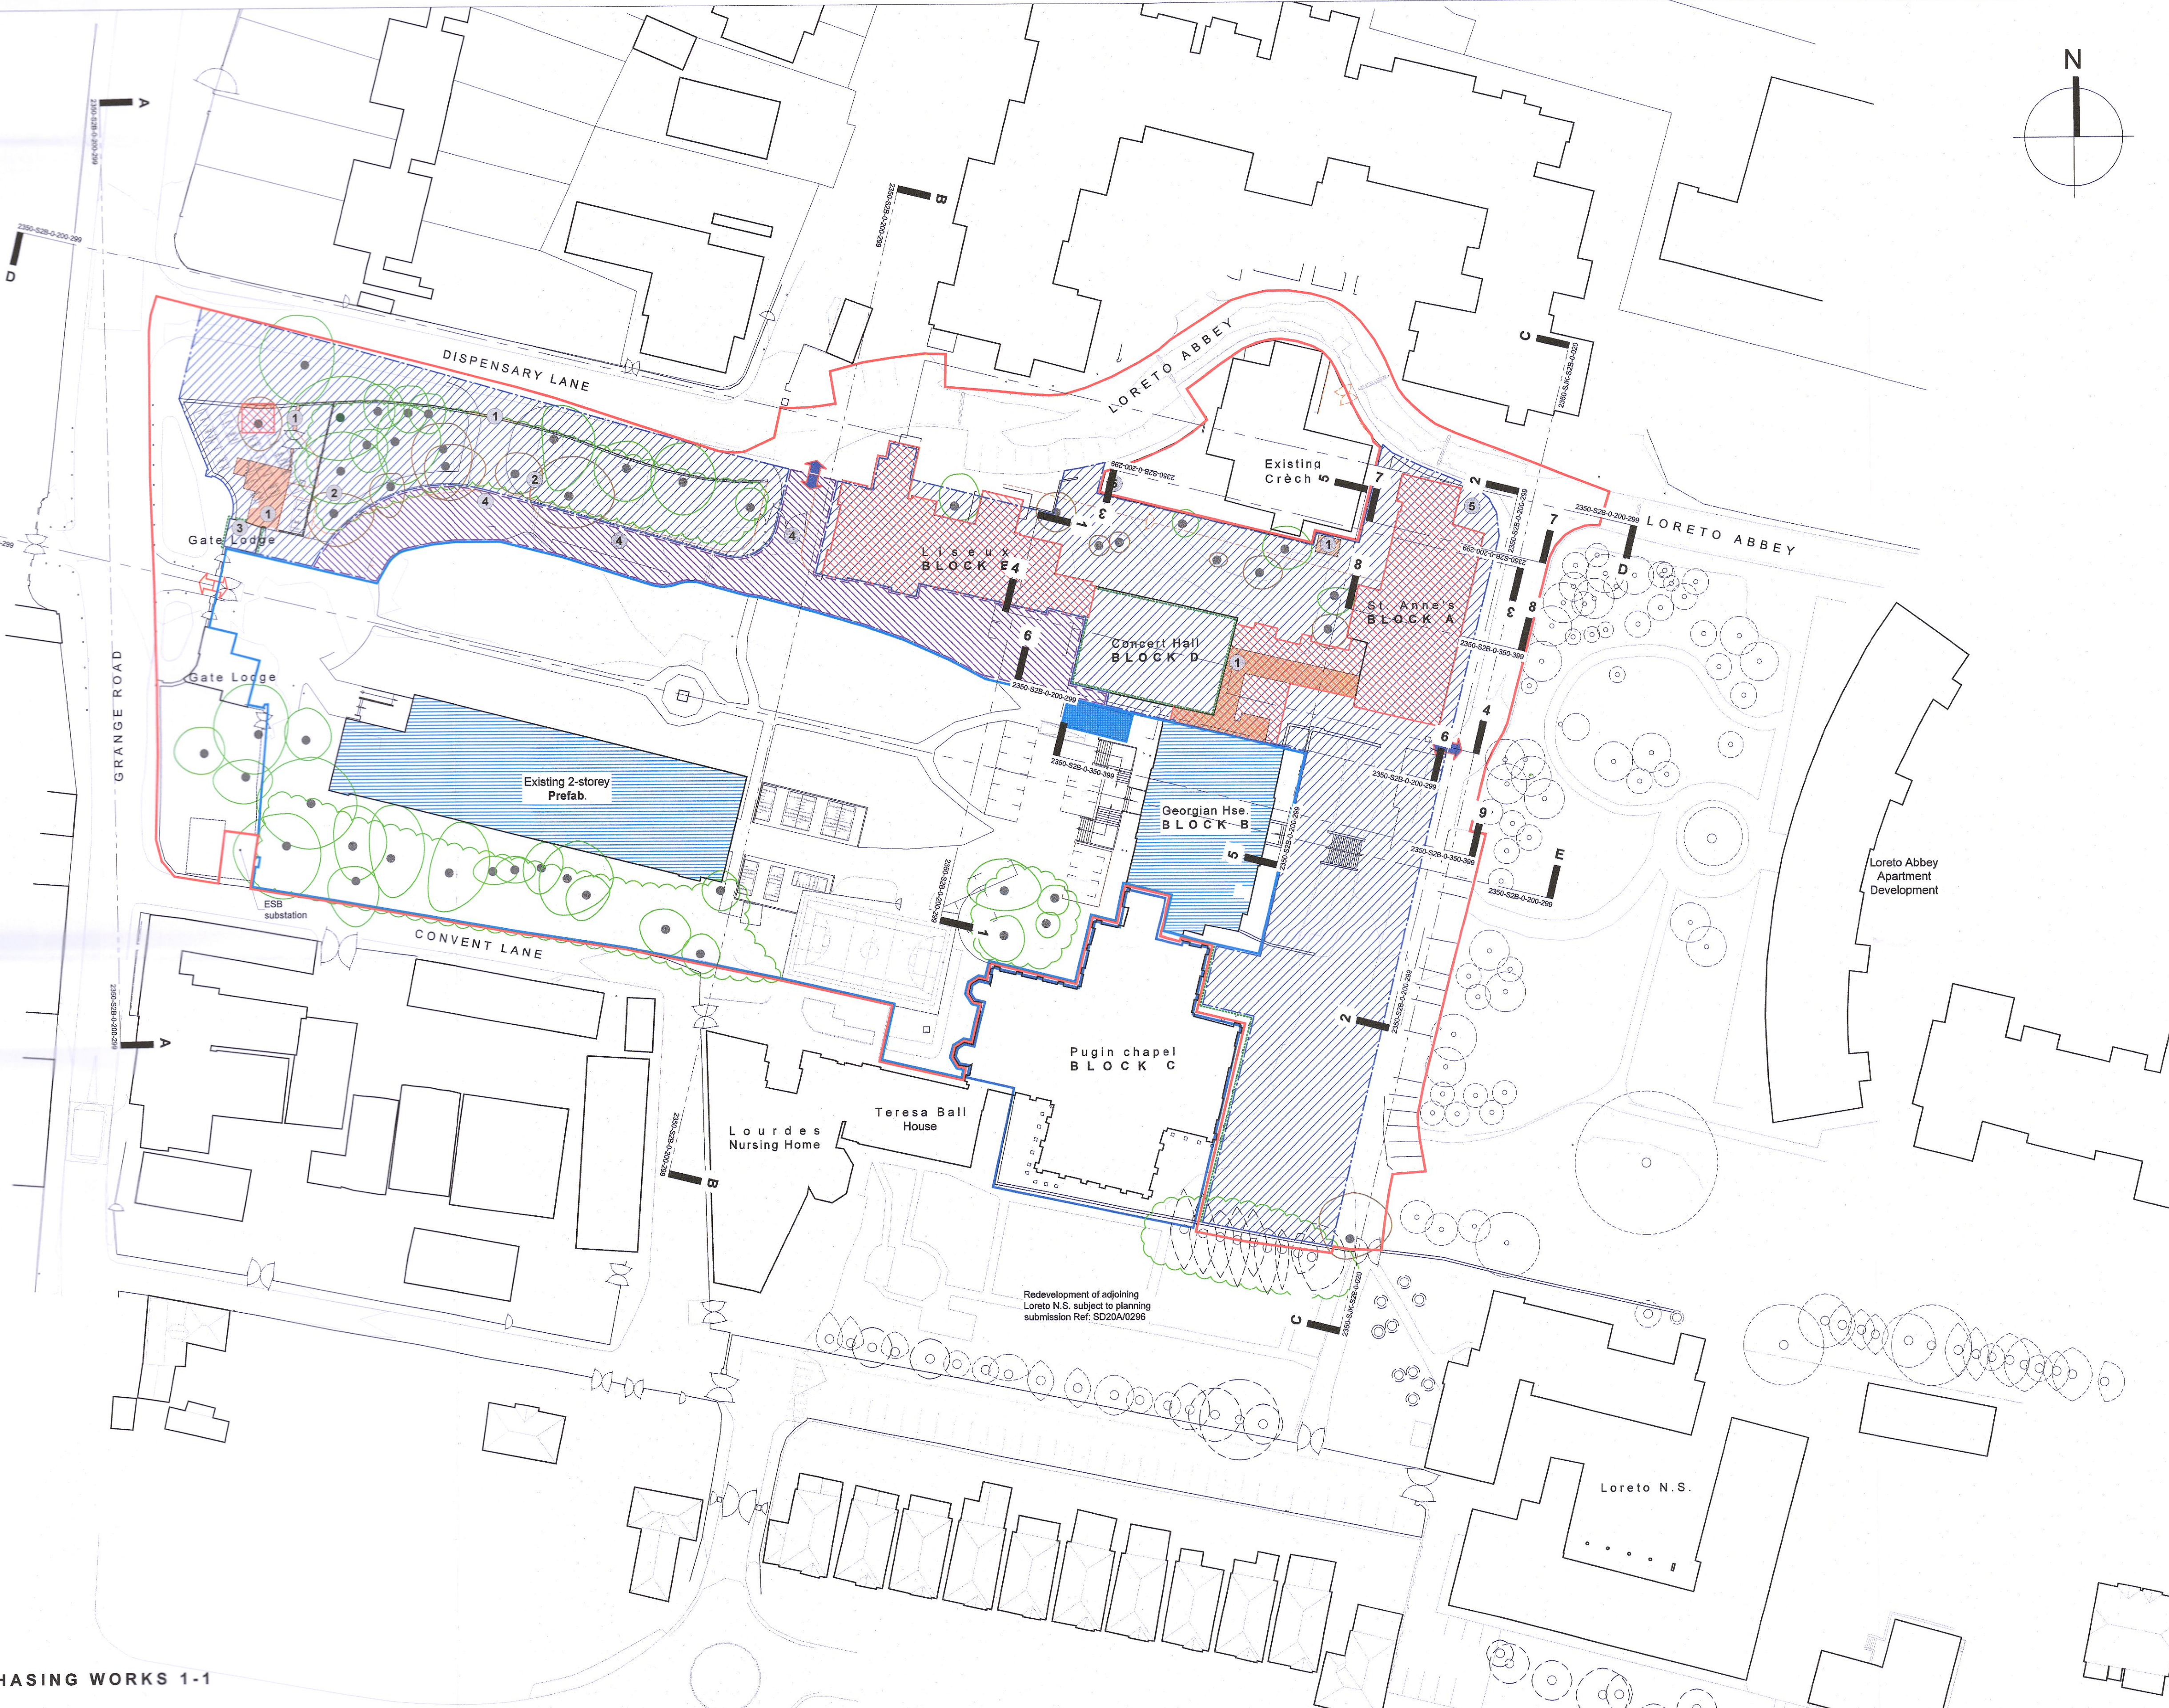

SITE PLAN: PHASING WORKS 1-1

**Conditions of use of this drawing**  
 note: if this A1 size drawing is reproduced at a smaller size which makes these conditions difficult to read, please contact the Architects office for a legible copy of these conditions.

1. This drawing is the design and content contained herein are copyright. All rights are reserved. No part hereof may be copied or reproduced in any form or by any means without the prior written consent of the copyright owner Simon J Kelly Architects.
2. This drawing is to be used only for the specific project and for the specific purpose for which it has been prepared. This drawing is not to be relied upon for construction purposes, and no implied or expressed warranty is given as to the suitability for construction purposes, unless the purpose of the drawing is stated to be "construction" or "contract". If the purpose is stated to be "contract" this drawing is not to be used for construction if it is also marked "interim".
3. The Employer is granted a copyright licence to use this drawing and its contents for the purpose for which the drawing has been prepared. If this drawing has been produced for construction purposes the licence will only be valid for a single construction and shall expire once a single replication has occurred. Any such licence only passes to the Employer or Architect here in full and in any event the licence cannot be assigned without prior written consent of Simon J Kelly Architects.
4. Where the Architects conditions of engagement provide that the Employer obtains copyright (whether by transfer of ownership or expressed or implied licence) for use on projects other than the project which the copyright material was specifically prepared for, the Architect does not accept any liability whatsoever (including liability for use of this drawing and its contents) in whole or in part) in relation to any project and/or purpose other than that for which it was specifically prepared. A copyright entitlement to use this drawing and its contents (in whole or in part) is not a warranty that use of the drawing and its contents (in whole or in part) is appropriate in circumstances other than the purpose and project for which it has been prepared.

5. Do not scale off this drawing. Figured metric dimensions only should be taken off this drawing. Imperial dimensions, if any, contained on this drawing are given for illustrative purposes only.
6. All contractors, whether main or sub contractors, must visit the site and are responsible for taking and checking any and all dimensions levels and the like that relate to the works.
7. Where this drawing contains discrepancies in relation to other relevant documents, such discrepancies shall be brought to the attention of the Architects who shall issue a written instruction as to which information is to be followed, and until such written Architects instruction has been issued any work carried out on foot of the discrepancy shall be prohibited.
8. References to National Standards, whether to Irish (IS) British (BS) or otherwise, or codes of practice (CP) shall be deemed to refer to the relevant standard or code current at the date of issue of the drawing notwithstanding any reference to the contrary in any earlier standard.
9. Any reference to the "Architect" or "Architects" on this or any other relevant document shall mean the contracted project Architect and/or a Director of Simon J Kelly Architects who has been nominated as the person-in-charge but only while such Architect remains in the employment of Simon J Kelly Architects.
10. Any questions as to the meaning or application of these conditions shall be submitted in writing to the Architect for their ruling and such a ruling shall be conclusive as to the meaning or application of these conditions.
11. Simon J Kelly Architects, their Agents, Associates, employees and directors shall not be liable for any loss, damage or injury consequent or otherwise, howsoever arising for failure to comply with any or all of these conditions.
12. Should anyone copy this drawing in whole or in part with or without consent and use the copy in relation to a purpose and/or project for which the drawing has not been prepared for, such use is, at the sole and exclusive risk of the copier and Simon J Kelly Architects do not accept any liability whatsoever (including liability in relation to such use).

13. Should anyone copy this drawing in whole or in part with or without consent they should also copy these conditions of use in full and reproduce them with the copy. These conditions of use are to be read in conjunction with the drawing and its contents, these conditions of use form part of the drawing and its contents and are irrevocable from this drawing and its contents.
14. The use of or reliance upon this drawing and its contents shall be deemed to be acceptance of these conditions of use unless otherwise agreed in writing, and written agreement to be sought from and issued by the Architects prior to the use or reliance upon this drawing and its contents.
15. All drawings are to be read in conjunction with the fire safety compliance report, all other contract documents, all statutory consents and/or requirements and all statutory obligations.

preliminary  
not for construction

- Site Boundary
- Applicant's property not subject to this application
- Existing Site Levels
- Proposed Site Levels

PROJECT: Gaelcholáiste an Phiarsaigh - Loreto Abbey, Rathfarnham			
CLIENT: Department of Education / Board of Management			
DRAWING: Site Plan - Phasing of Works_1-1			
DRAWING PURPOSE: Planning	DRAWN BY: CUJC	APPROVED: [Signature]	DATE: March '22
DRAWING SIZE: SCALE: A1 1:500	DRAWING REFERENCE: 2350-SJK-S2B-0-010		REV. NO.: A
Fitzgerald Kavanagh + Partners 1 Mount Street Crescent, Dublin 2, D02 XFS7 +353 1 676 4128 info@fkp.ie www.fkp.ie		Simon J Kelly Architects 21 Middle Street, Galway +353 91 56 2949 Cox's Yard, Westport, Mayo +353 98 24 414 mail@sjk.ie www.sjk.ie	