



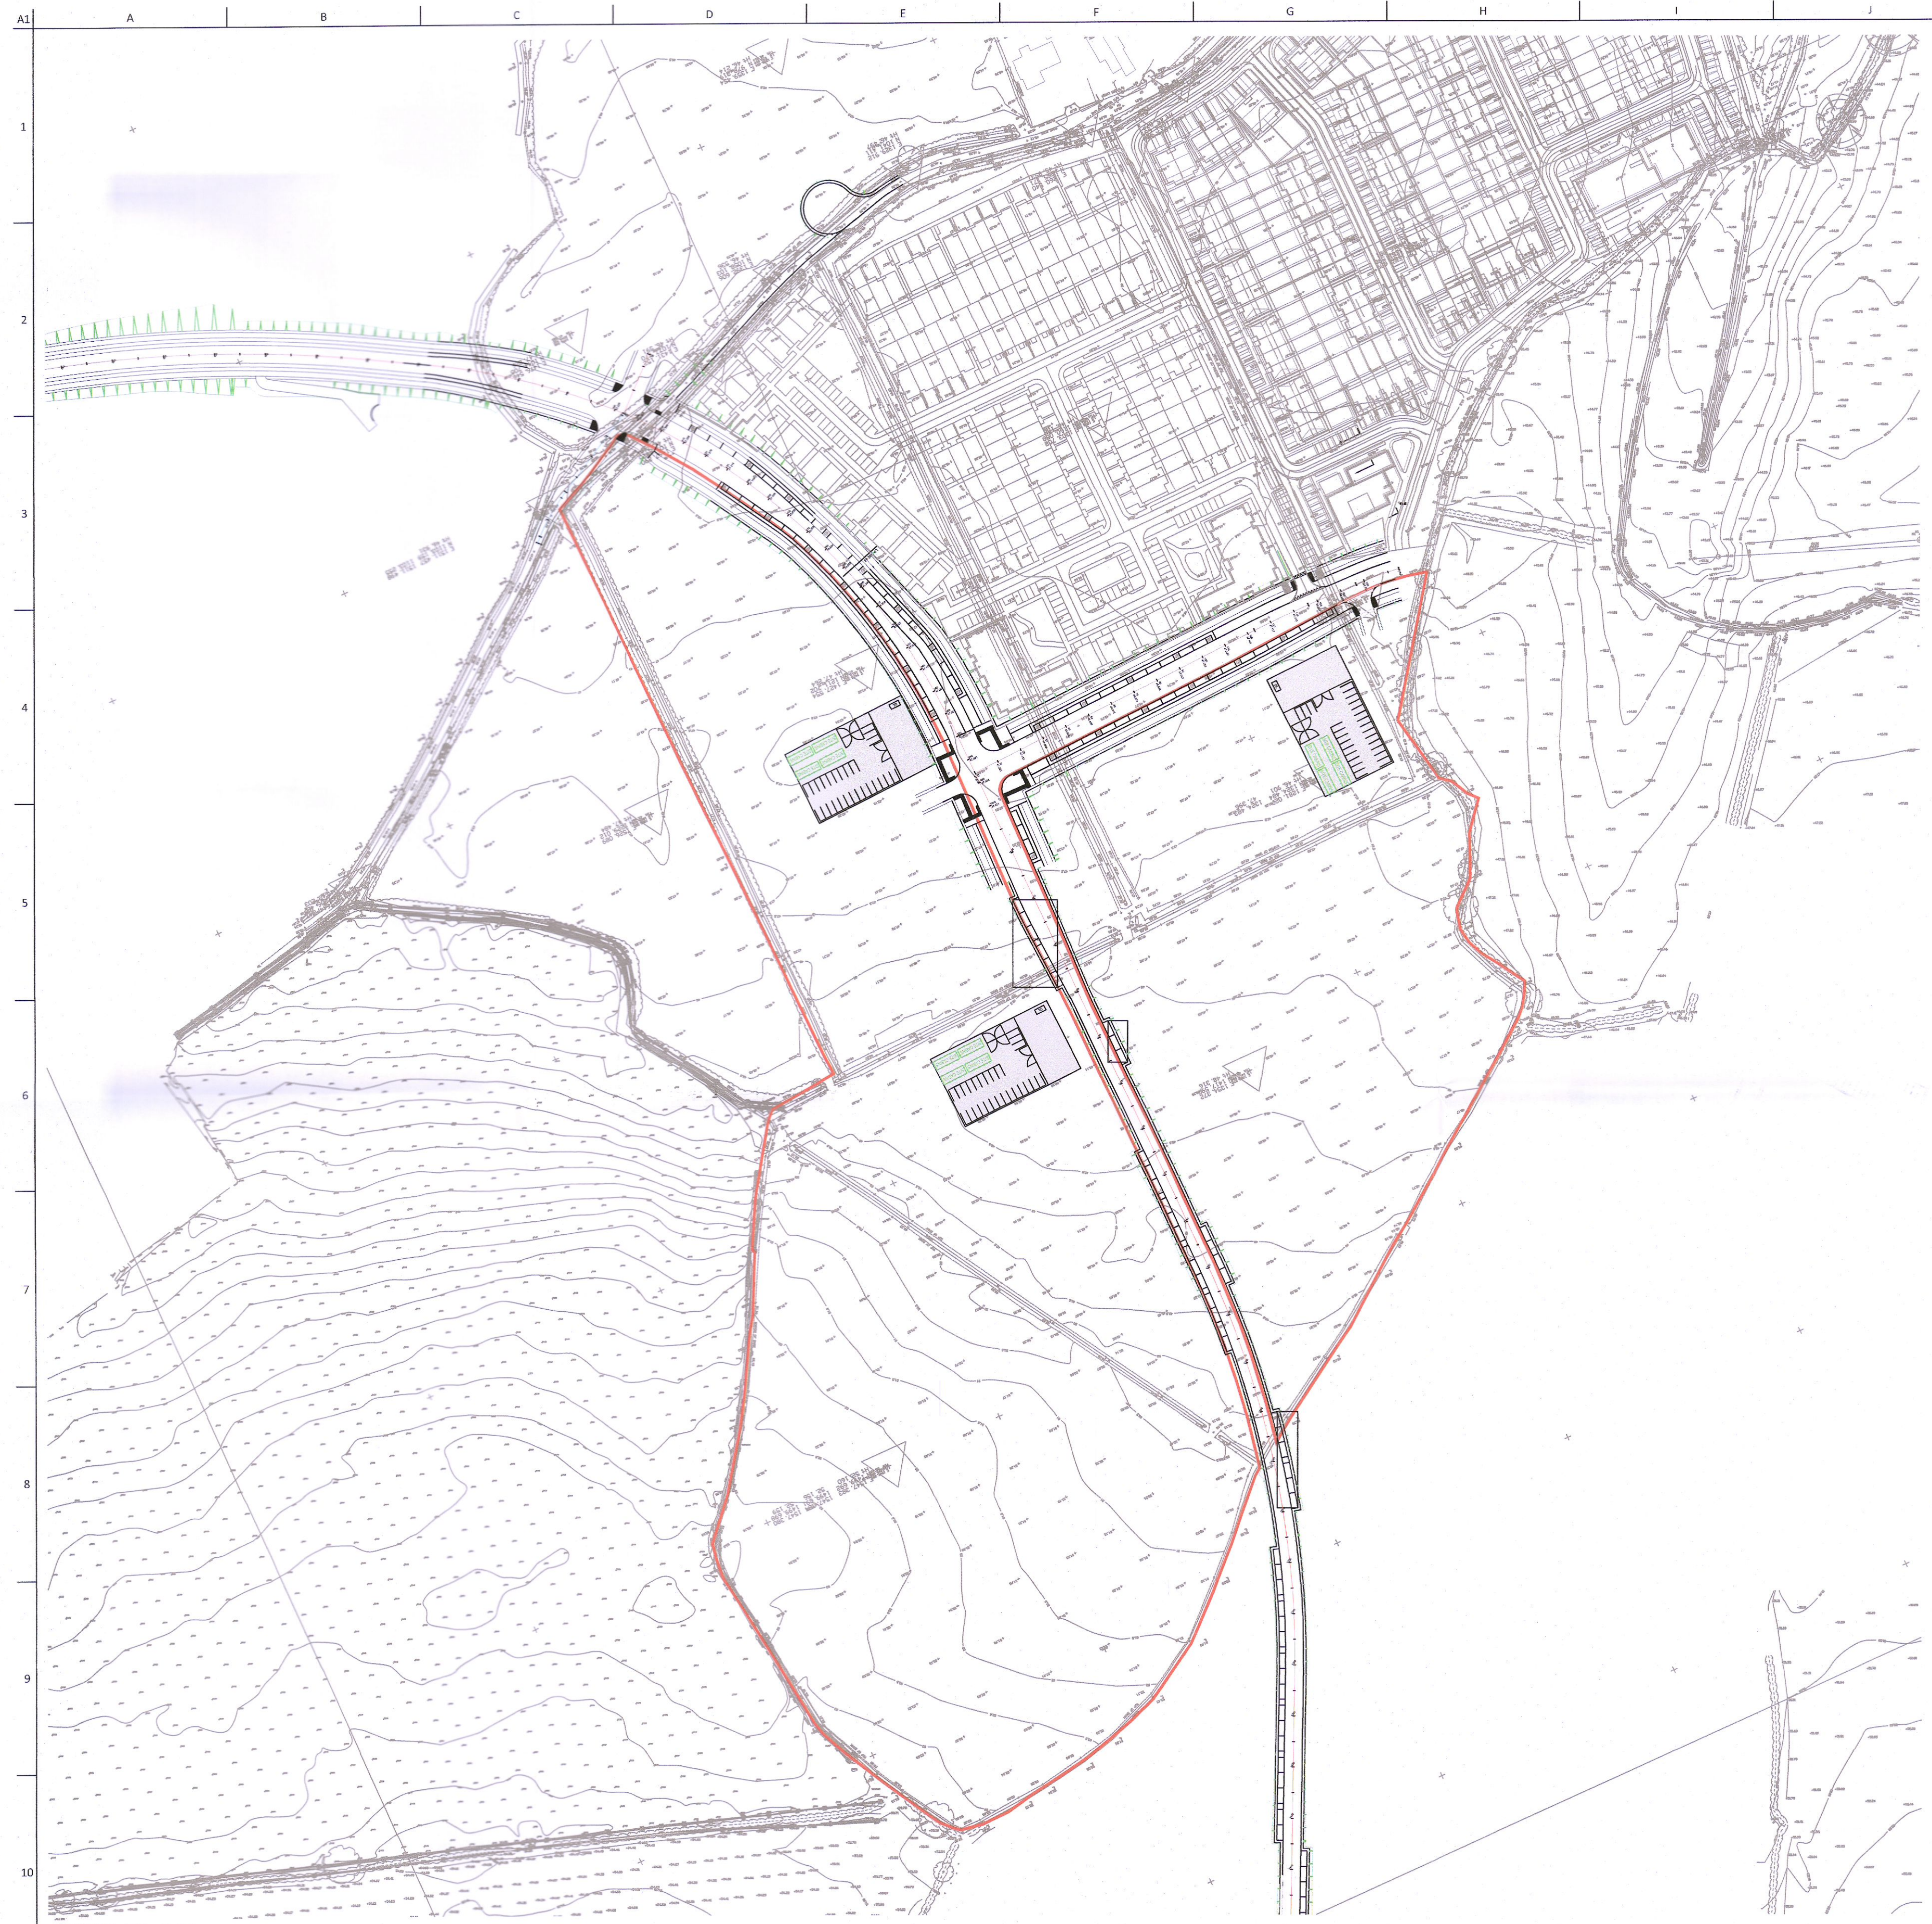

SITE PLAN
SCALE: NTS

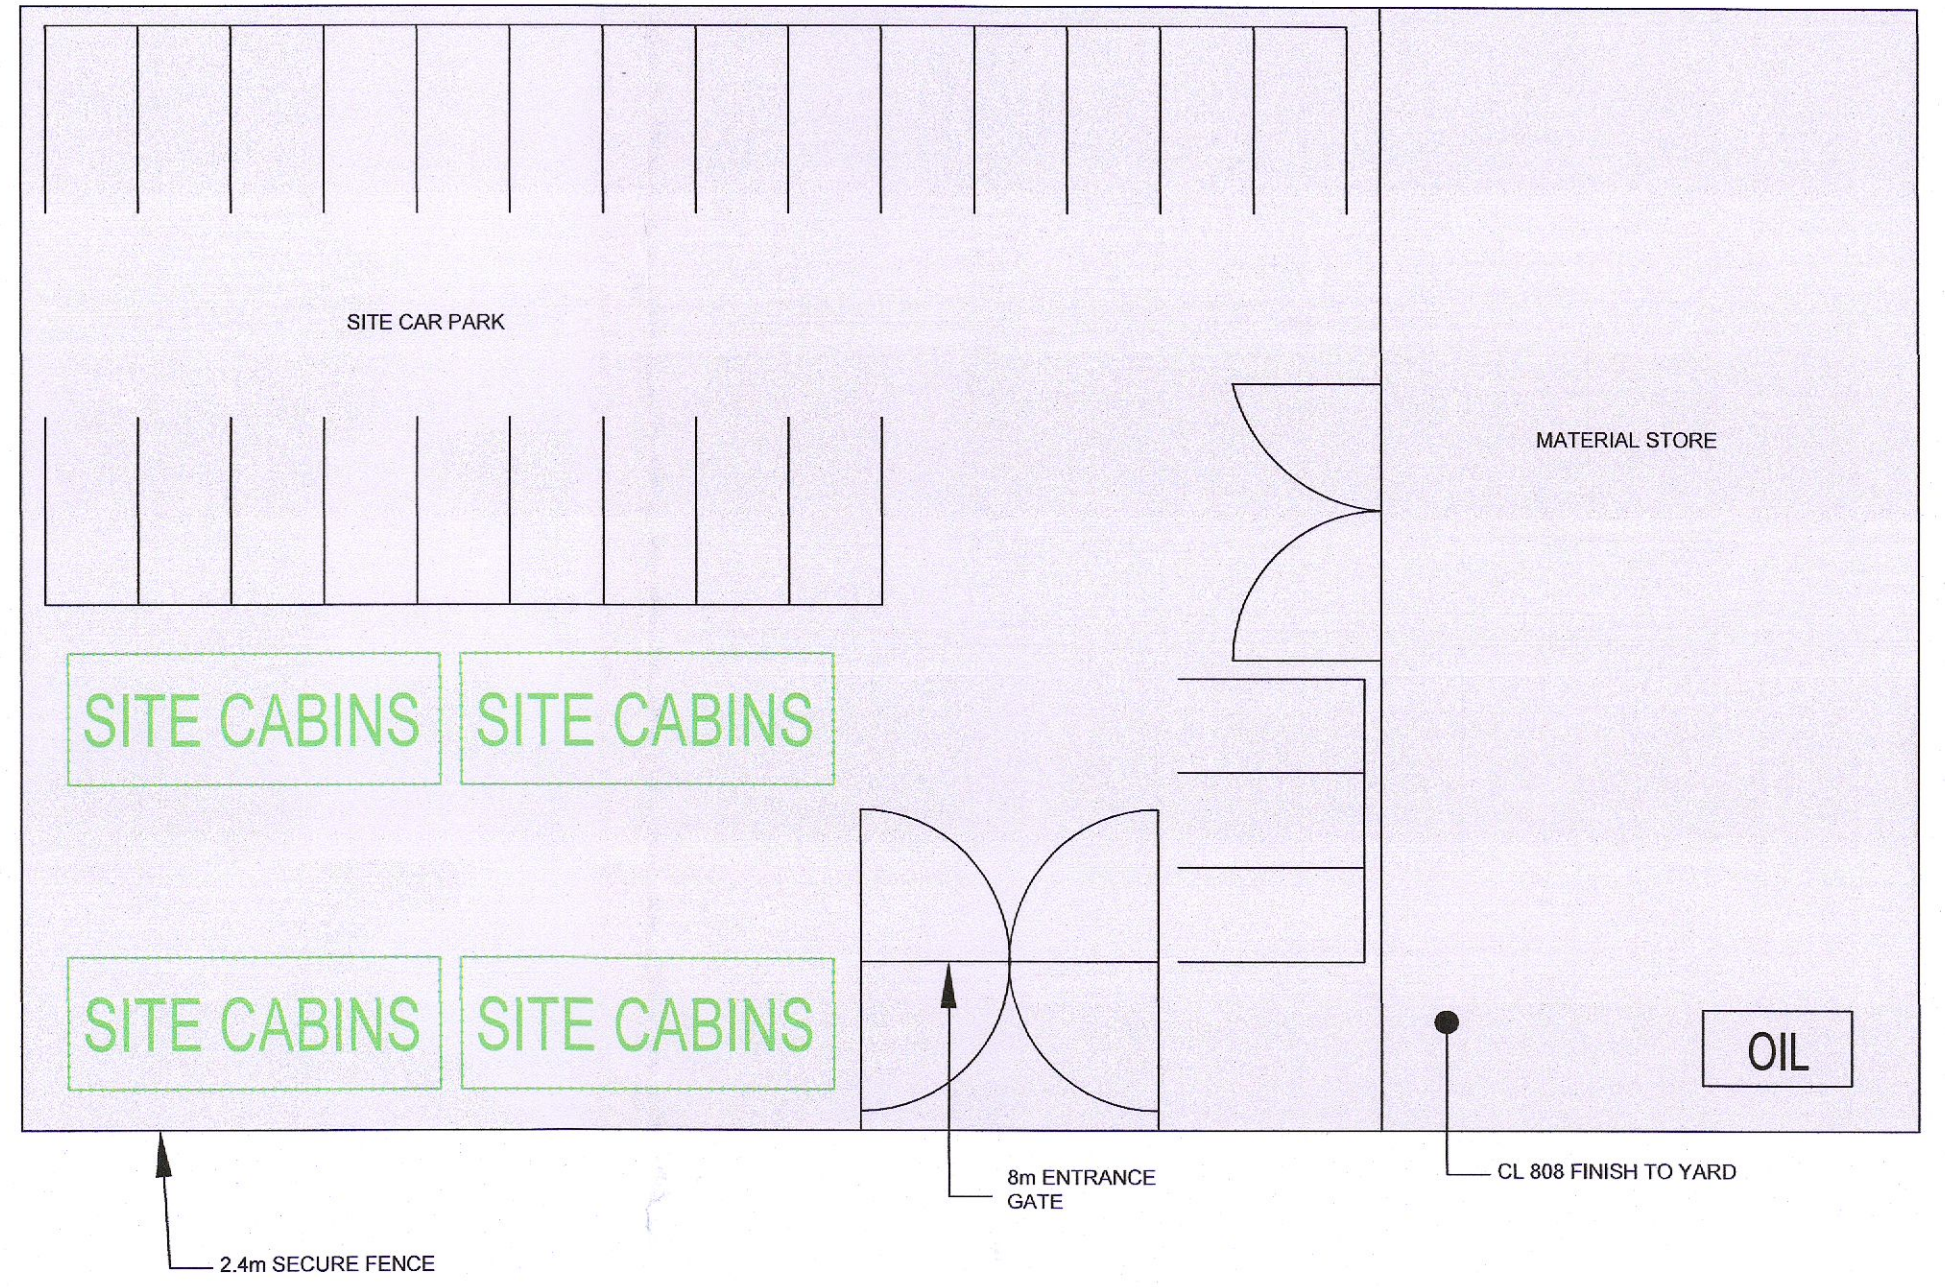

TYPICAL COMPOUND PLAN
SCALE: NTS

Ordnance Survey Ireland Licence No. CYAL50239453
© Ordnance Survey Ireland / Government of Ireland
© This drawing is Copyright and must only be used for the project named

Rev.	Date	Description	By

Project Title TUBBER LANE - ADAMSTOWN PHASE 3			
Architect D+S ARCHITECTS			
Date MAY 2022	By NMM	Checked PM	Scale @ A1

Drawing Title SITE COMPOUND SETUP		
Drawing Status PLANNING		
Job No. 20065	Drawing No. 001	Issue P0



POGa
CONSULTING ENGINEERS
STRUCTURAL + CIVIL

Unit C2, Nutgrove Office Park
Rathfarnham
Dublin 14
D14 CR20
Tel +353 (0)1 205 1101
www.poga.ie