

1:1000 Site Location Map



CENTRE COORDINATES:
 ITM 709921.729381
 ORDER NO.: 50193458_1
 18/05/2021
 MAP SERIES: 1:1,000
 MAP SHEETS: 3327-23

COMPILED AND PUBLISHED BY:
 Ordnance Survey Ireland,
 Phoenix Park,
 Dublin 8,
 Ireland.

Unauthorised reproduction
 infringes Ordnance Survey Ireland
 and Government of Ireland
 copyright.

All rights reserved.
 No part of this publication may
 be copied, reproduced
 or transmitted in any form
 or by any means without the prior
 written permission of
 the copyright owners.

The representation on this map
 of a road, track or footpath
 is not evidence of the existence
 of a right of way.

Ordnance Survey maps
 never show legal property
 boundaries, nor do they
 show ownership of
 physical features.

© Suirbhéireacht Ordnáis Éireann,
 2021
 © Ordnance Survey Ireland, 2021
 www.osi.ie/copyright

LEGEND:
<http://www.osi.ie>
 search 'Large Scale Legend'

Ordnance Survey Ireland Licence No.:
 CYAL50255677
 @Ordnance Survey Ireland / Government of Ireland.


Schedule of Areas:
 Site area 0.204 hectares.

Legend


- Land in applicant's interest.
- Site outline.
- X** Position of site notice.
- Total extent of existing & proposed demolition.



1:200 Existing Cellar Plan

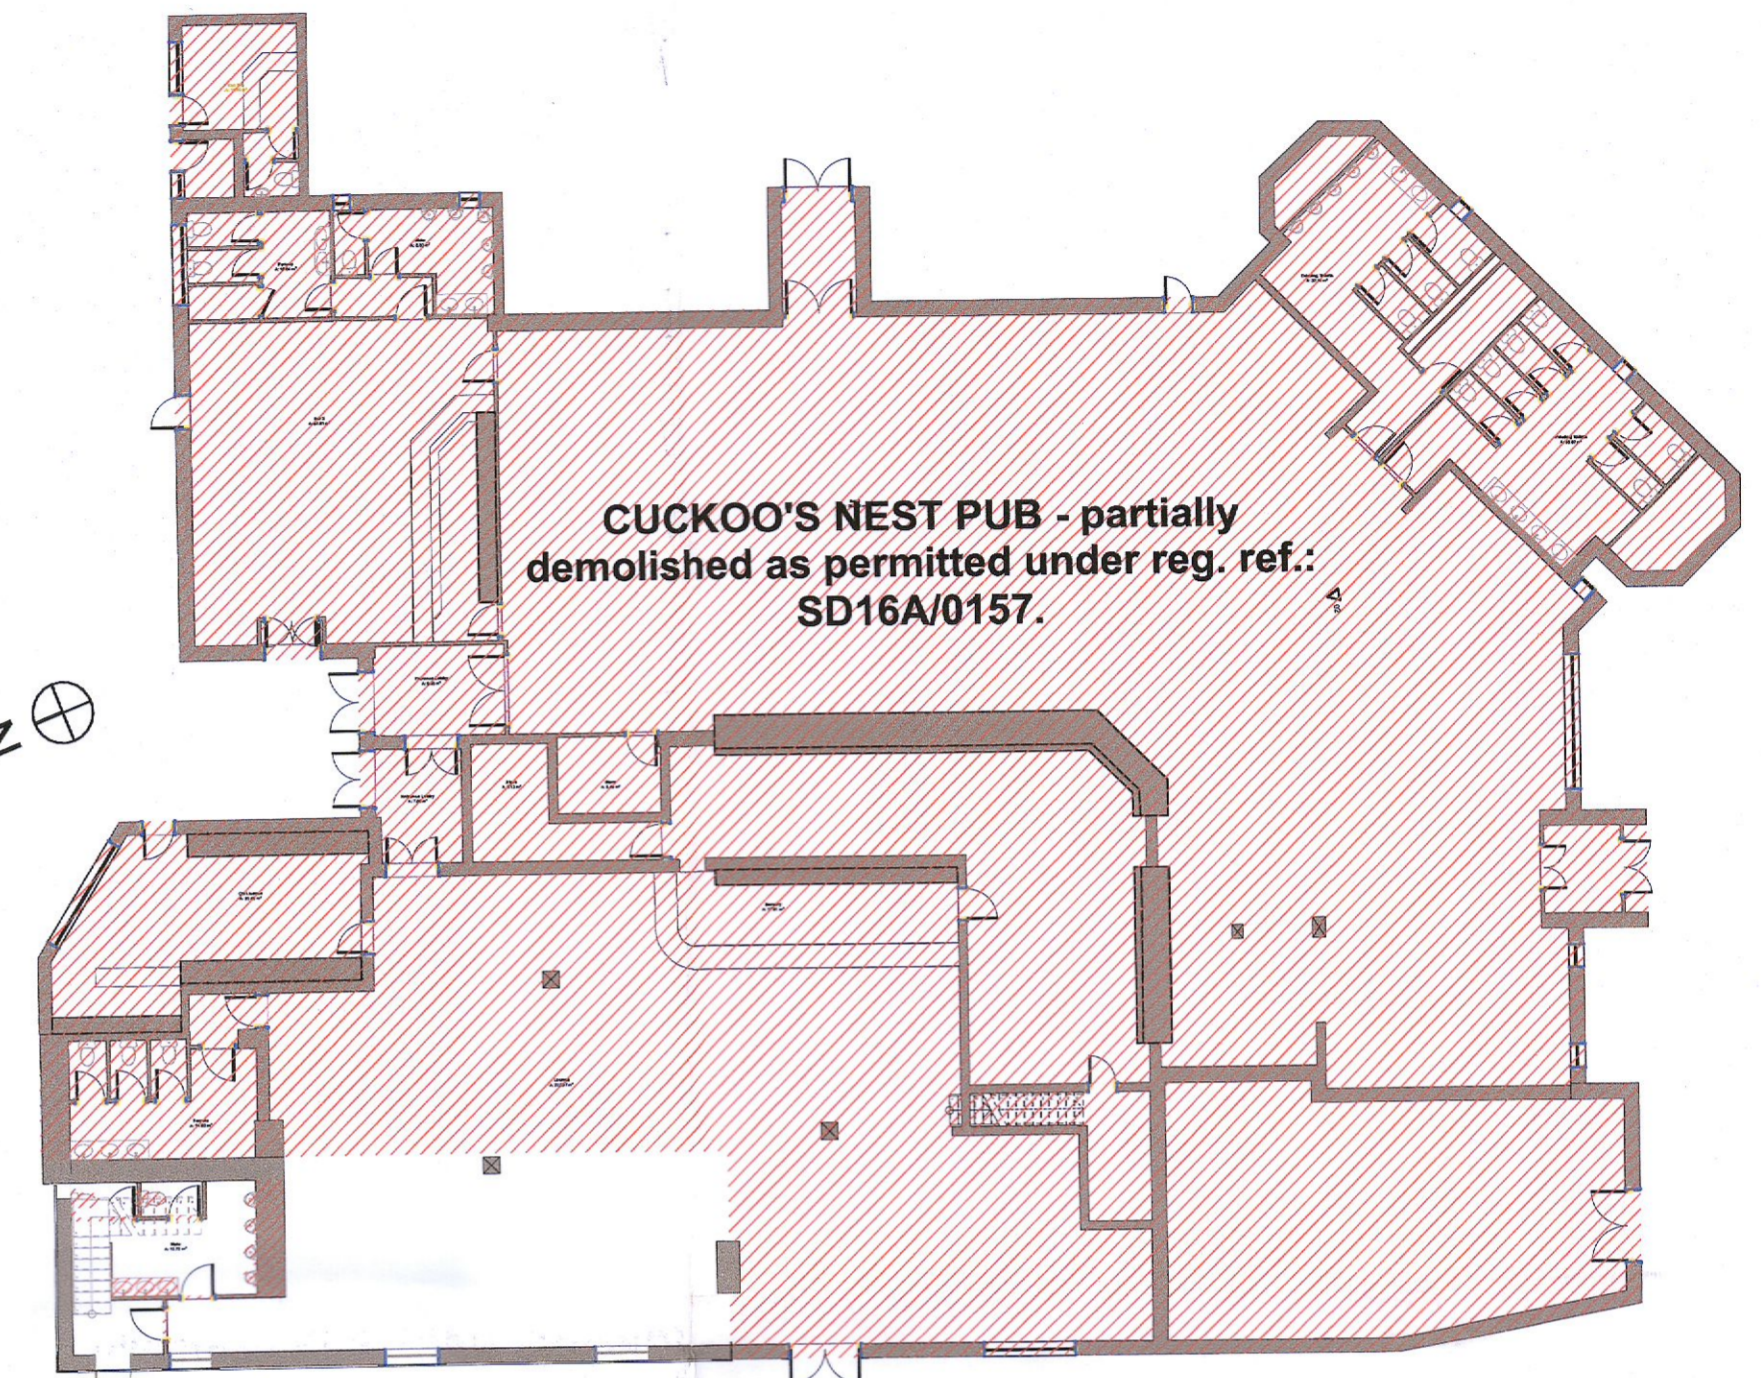


1:200 Existing Ground Floor Plan

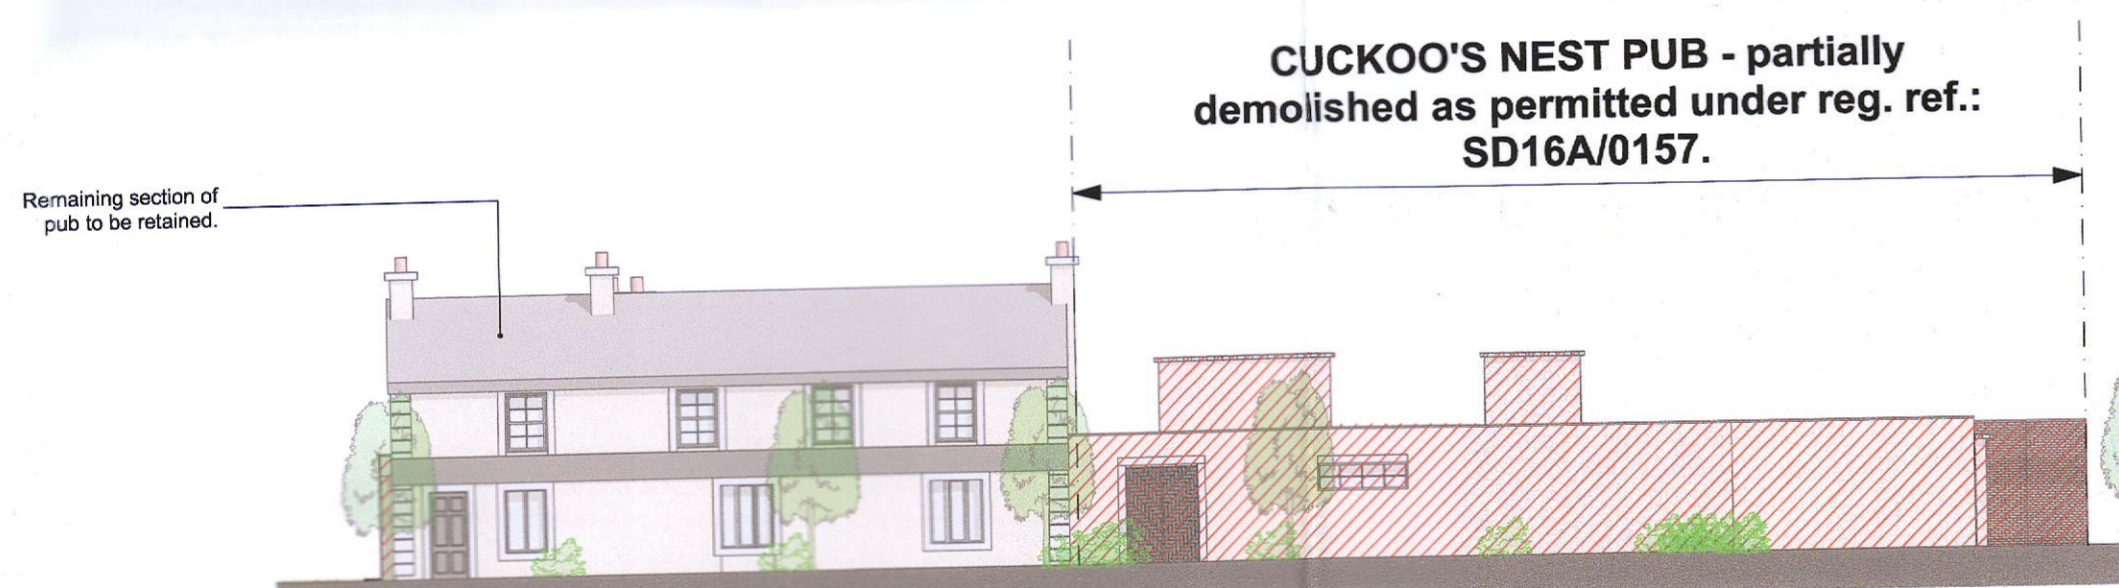

1:200 Existing West Elevation



1:200 Existing East Elevation

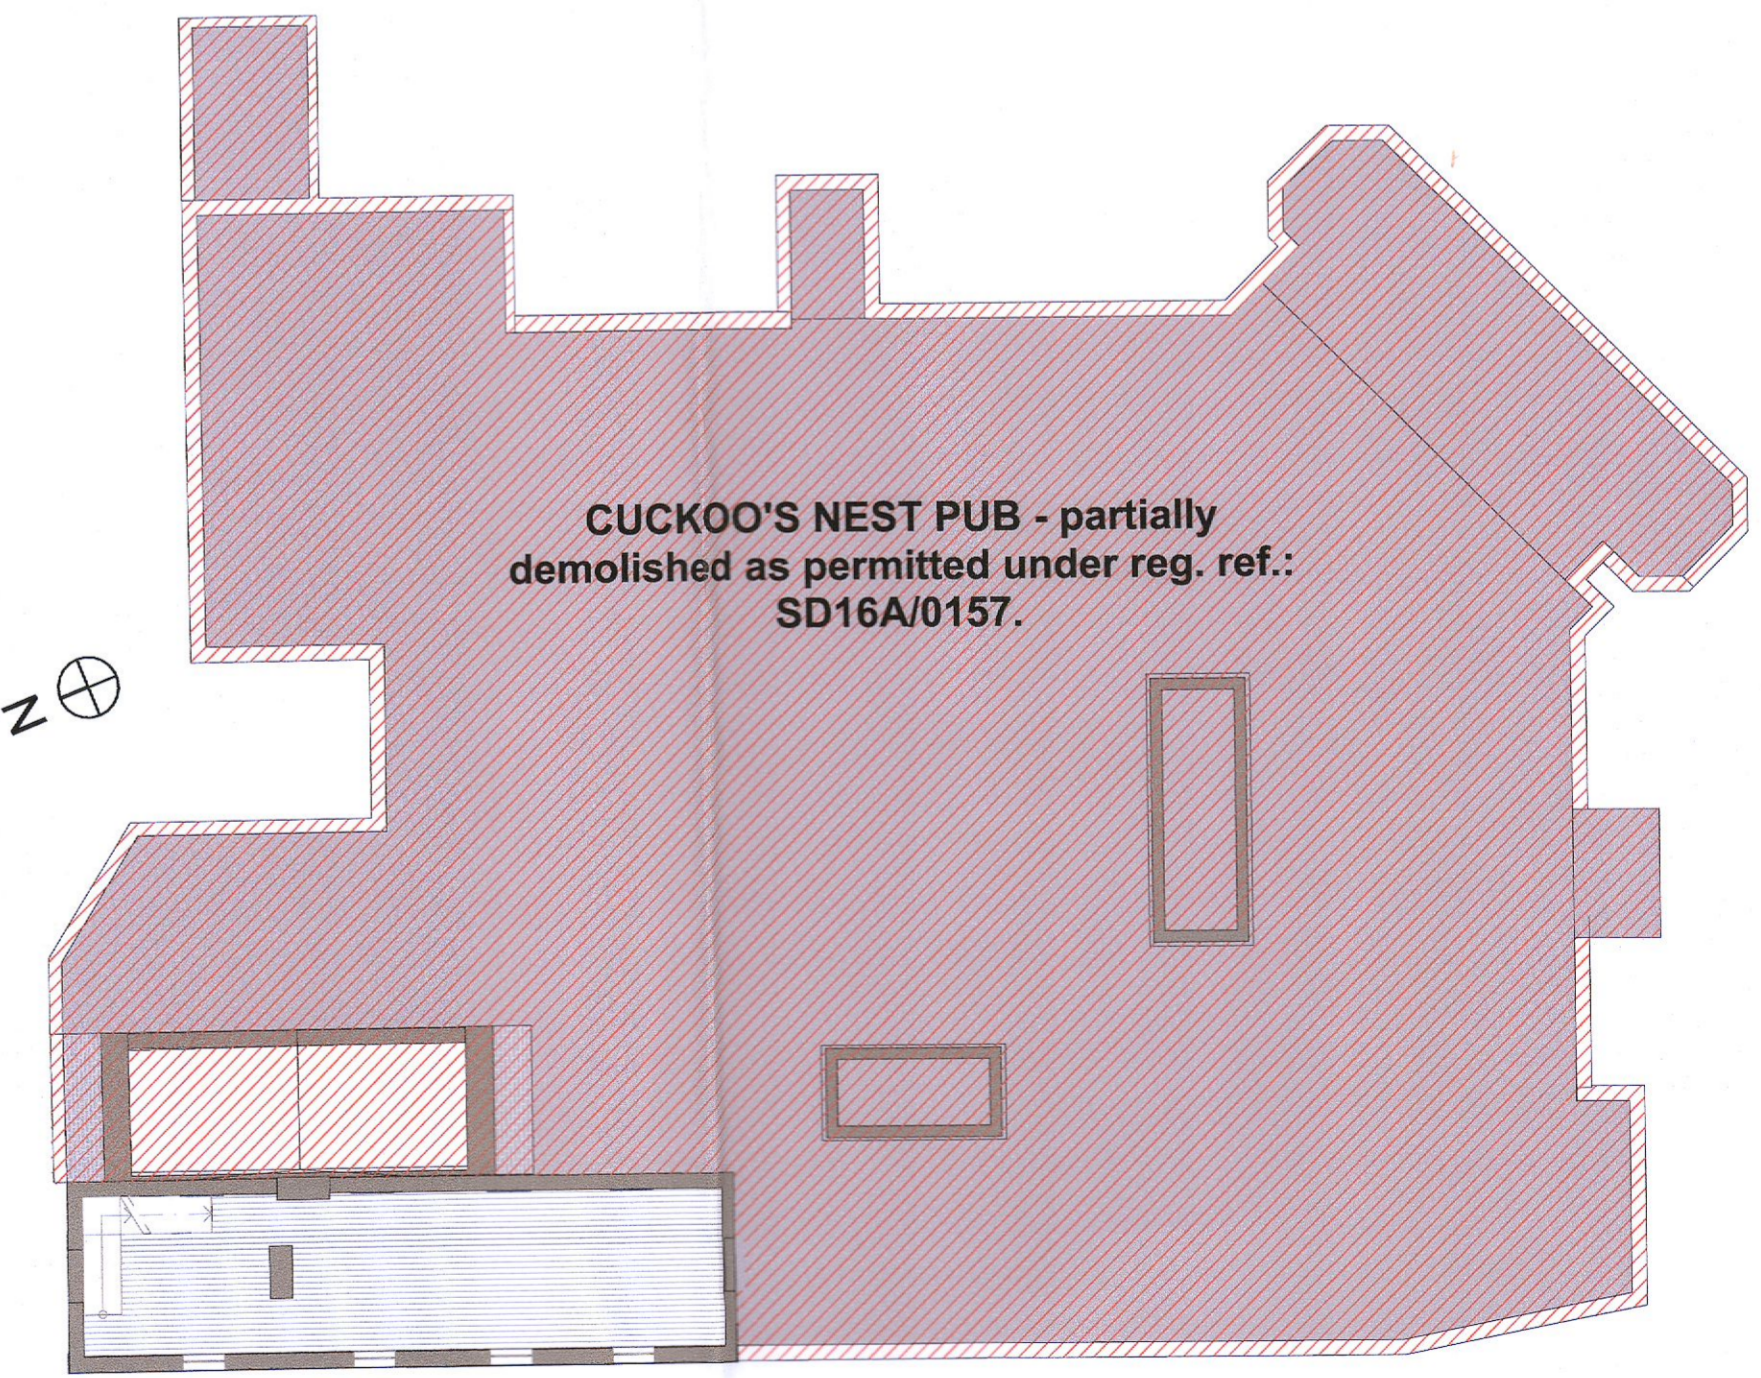

1:200 Existing First Floor Plan

Rev	Description	Change By	Comments

Layout ID:	2110-PLA-01-	Scale:	AS SHOWN
Project:	Cuckoo's Nest Pub & Apartments, Greenhills Rd, Kilnamanagh, D24	Job No.:	
Series:		Date:	17/06/2022
Drawing Name:	Site Location Map & Existing Building Survey	Status:	