


SIDE ELEVATION

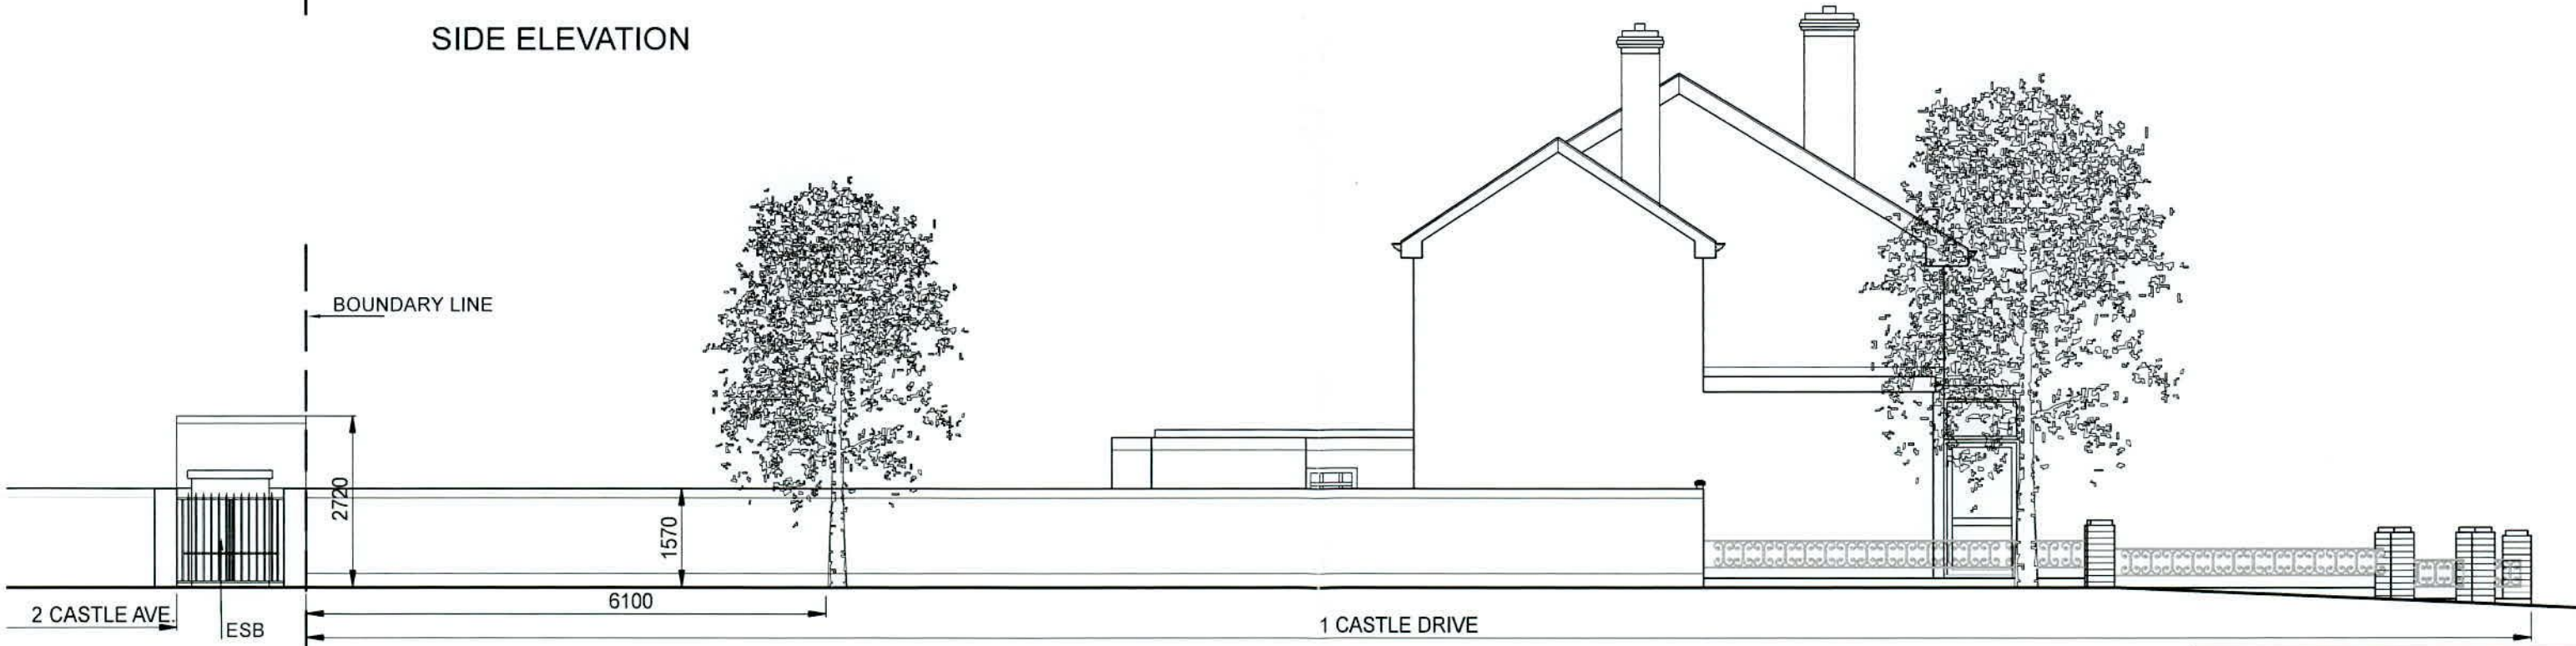

SIDE ELEVATION WITH BOUNDARY WALL

**PLANNING**

drawings prepared by: Ling Kwok  
 address: 1, St. Attracta Road, Dublin 7  
 contact no.: 01 5212589  
 email: beslerdesigngroup@gmail.com

rev	note	date	initial



client  
MS XINGFENG ZHENG

project title  
DEVELOPMENT AT 1, CASTLE DRIVE, CLONDALKIN

drawing title  
EXISTING ELEVATIONS 2

stage  
PLANNING

date  
12.06.2022


scale  
1:100@A3

drawn by  
LK


checked by  
name

drawing number  
2209-PL-EXELE-02

revision  
-

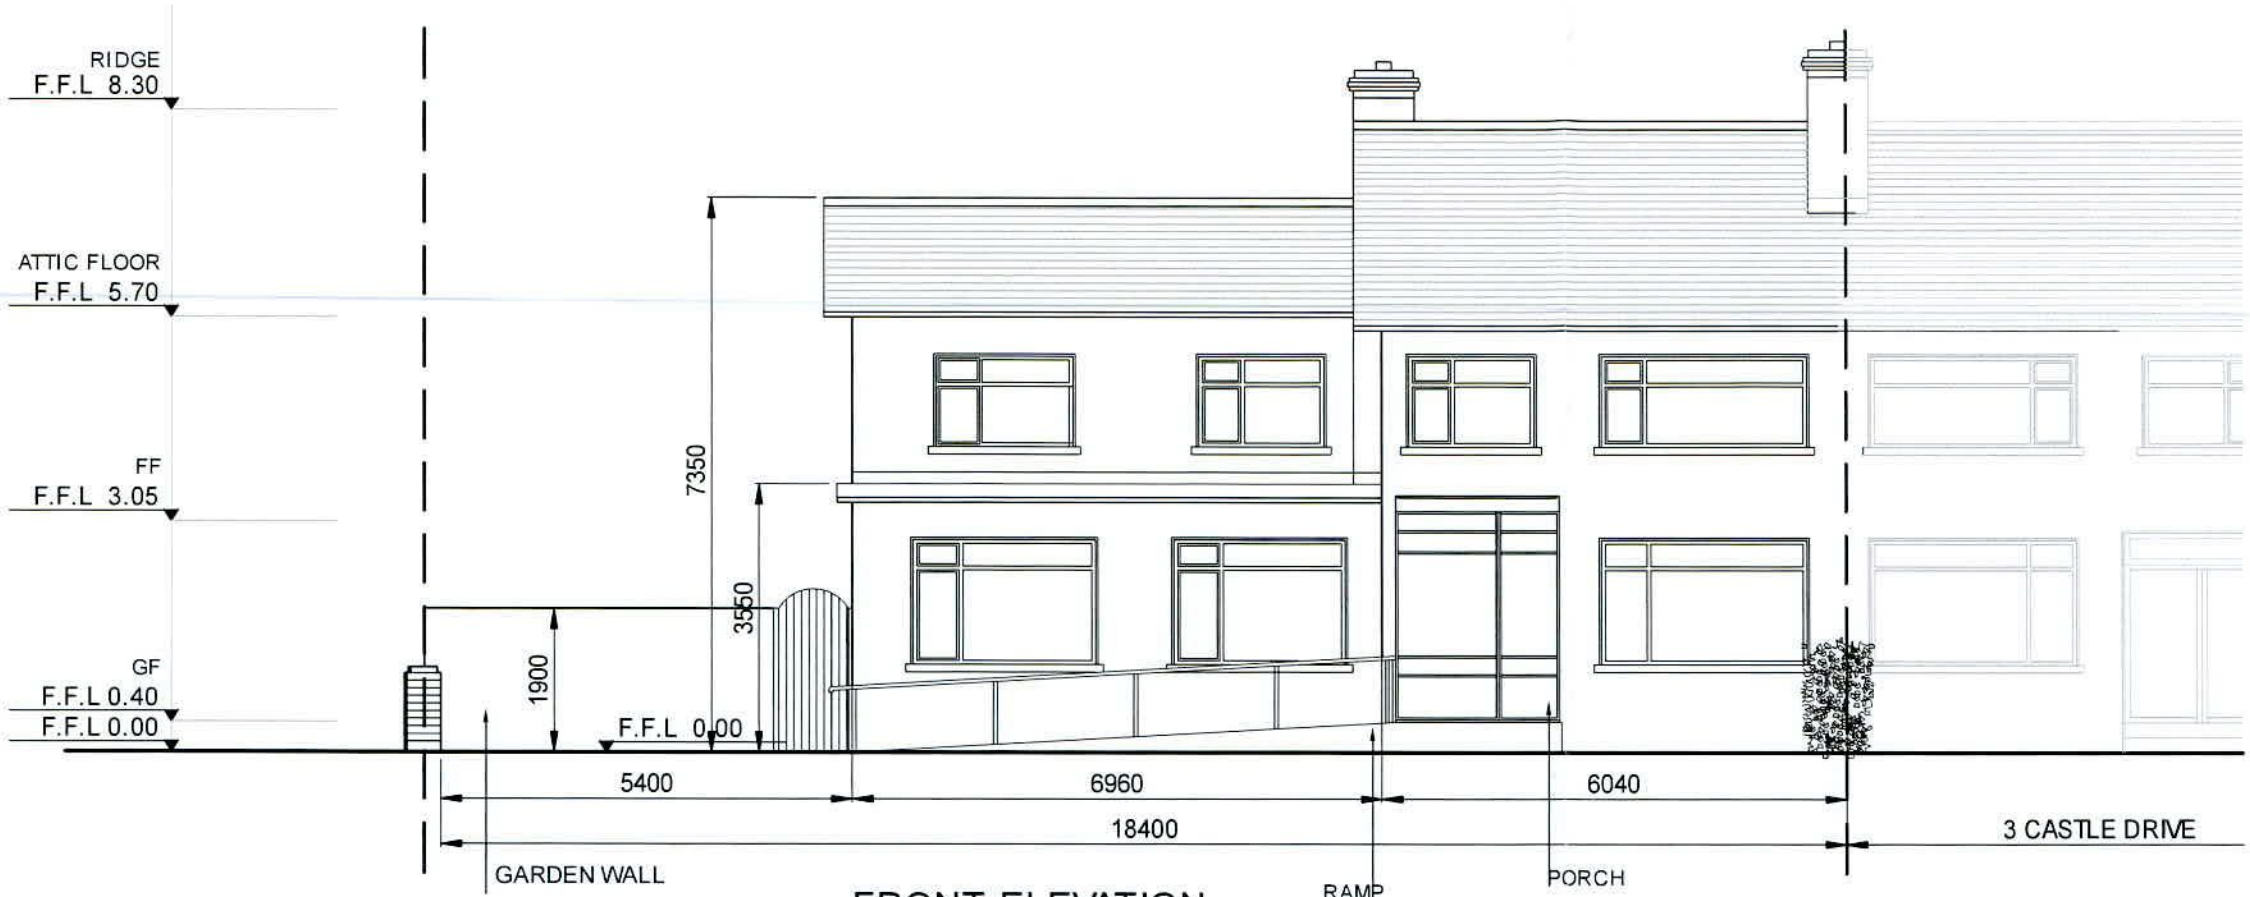

FRONT ELEVATION

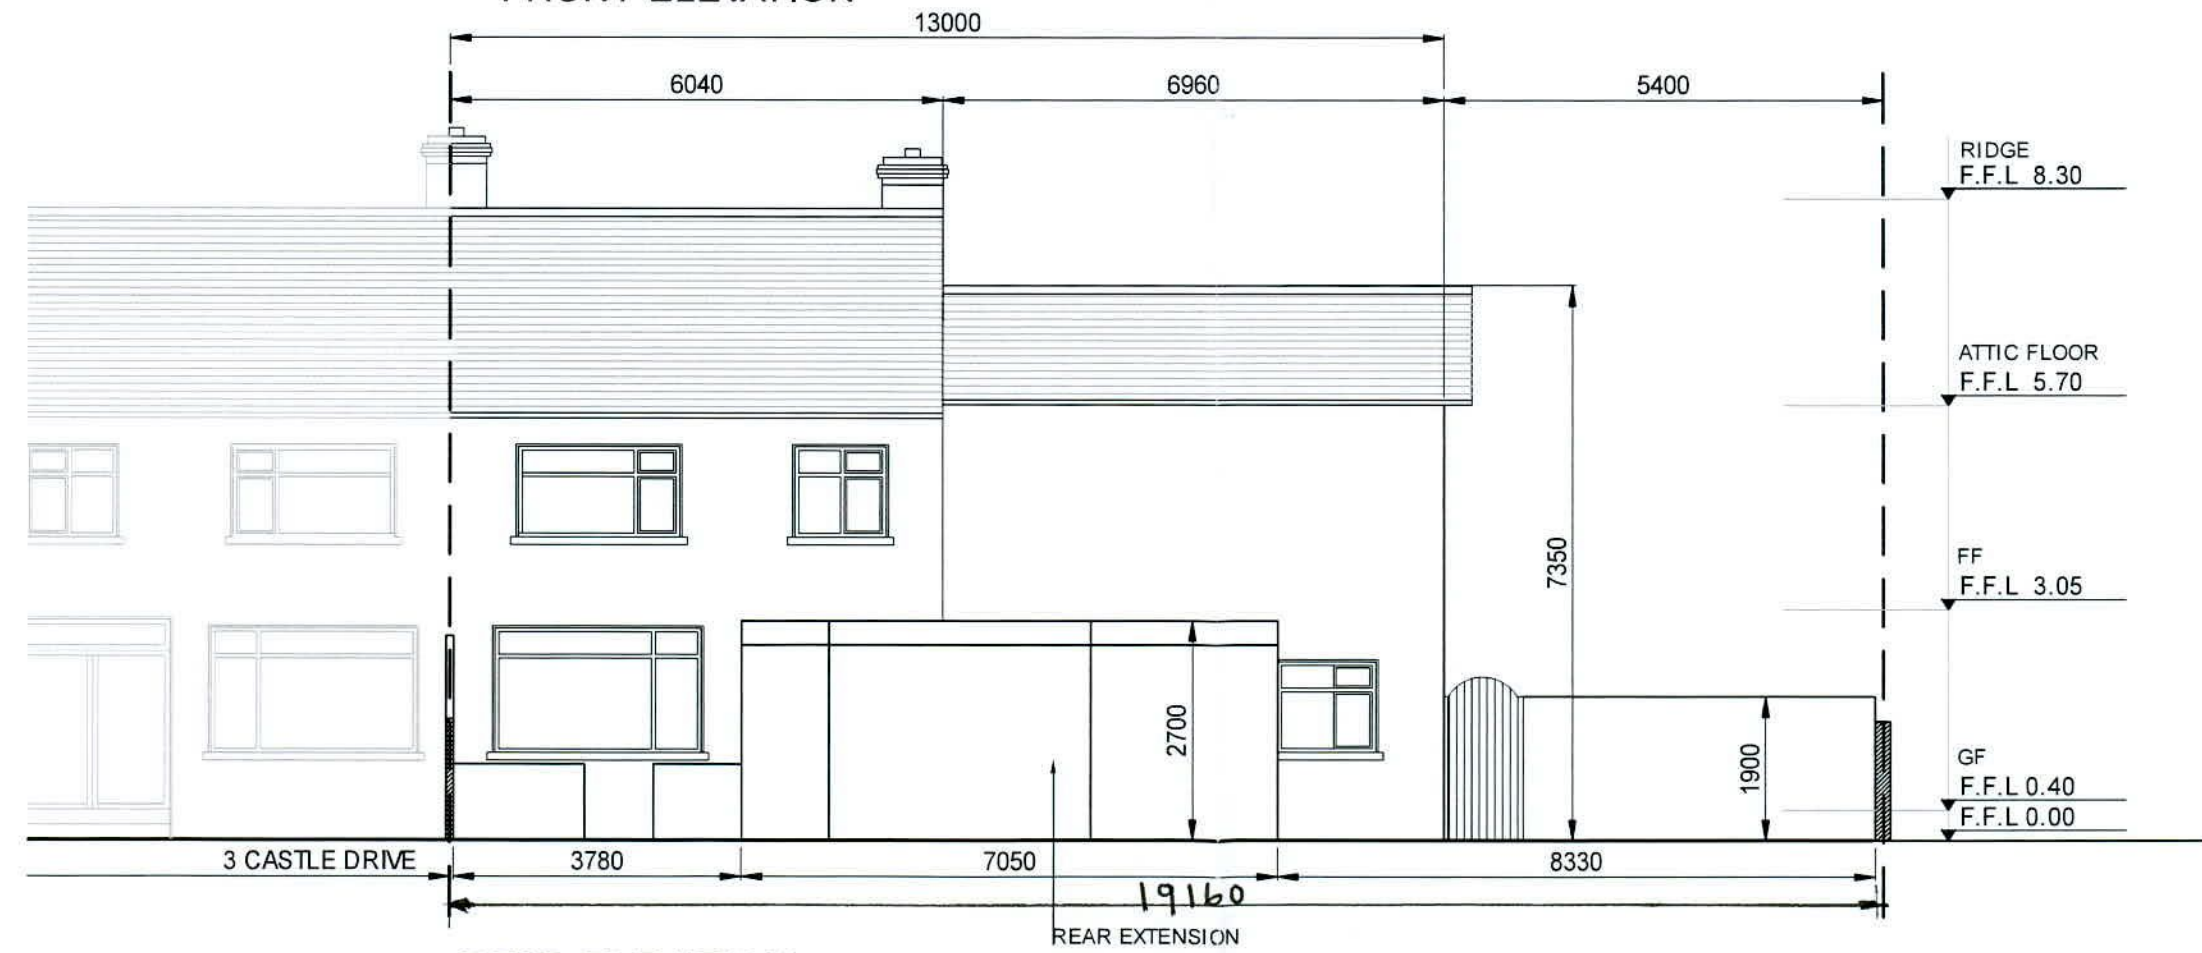

REAR ELEVATION

**PLANNING**

drawings prepared by: Ling Kwok  
 address: 1, St. Attracta Road, Dublin 7  
 contact no.: 01 5212589  
 email: beslerdesigngroup@gmail.com

rev	note	date	initial



client  
MS XINGFENG ZHENG

project title  
DEVELOPMENT AT 1, CASTLE DRIVE, CLONDALKIN

drawing title  
EXISTING ELEVATIONS 1

stage	date	drawn by	drawing number
PLANNING	12.06.2022	LK	2209-PL-EXELE-01
scale	checked by	revision	
1:100@A3	name	-	