

APARTMENT BLOCK K
8 no. two story apartment duplex
+ 6 no. one storey apartment


Notes

Do not scale from this drawing.
 Use figured dimensions only.
 All errors and omissions to be reported to the Architect.
 This drawing is to be read in conjunction with relevant consultant's drawings.
 All dimensions are in millimetres and all levels are in meters to match Datums unless otherwise noted.


This drawing is for planning purposes only and not for construction.
 This drawing or design may not be reproduced without permission.

NOTES ON FINISHES:	
ROOF:	CAPPING TO BE ALUMINIUM POWDER COATED TO SELECTED COLOUR.
WALLS:	SELECTED CLAY BRICKWORK WHERE INDICATED OTHERWISE SELECTED SELF-COLOURED RENDER
JOINERY:	ALL WINDOWS AND DOORS, FRAMES AND LEAFS TO BE ALUMINIUM POWDER COATED TO APPROVED COLOUR OR UPVC OR PAINTED TIMBER TO APPROVED COLOUR. OBSCURE GLAZING WHERE INDICATED TO SENSITIVE WINDOWS.
RAINWATER GOODS:	GUTTERS, DOWNPIPES AND FIXINGS TO BE UPVC OR ALUMINIUM POWDER COATED TO SELECTED COLOUR TO MATCH ROOF CAPPING.
SOLAR PANELS:	INDICATIVE SOLAR PANEL POSITION, FINAL SOLAR PANEL POSITION DEPENDS ON HOUSE ORIENTATION. THE SOLAR PANELS INDICATED ARE A PROVISIONAL OPTION TO SATISFY RENEWABLE ENERGY REQUIREMENTS OF BUILDING REGULATIONS PART L. SOLAR PANELS MAY BE OMITTED IN FAVOUR OF ALTERNATIVE RENEWABLE ENERGY OPTIONS.


0. Ground Floor

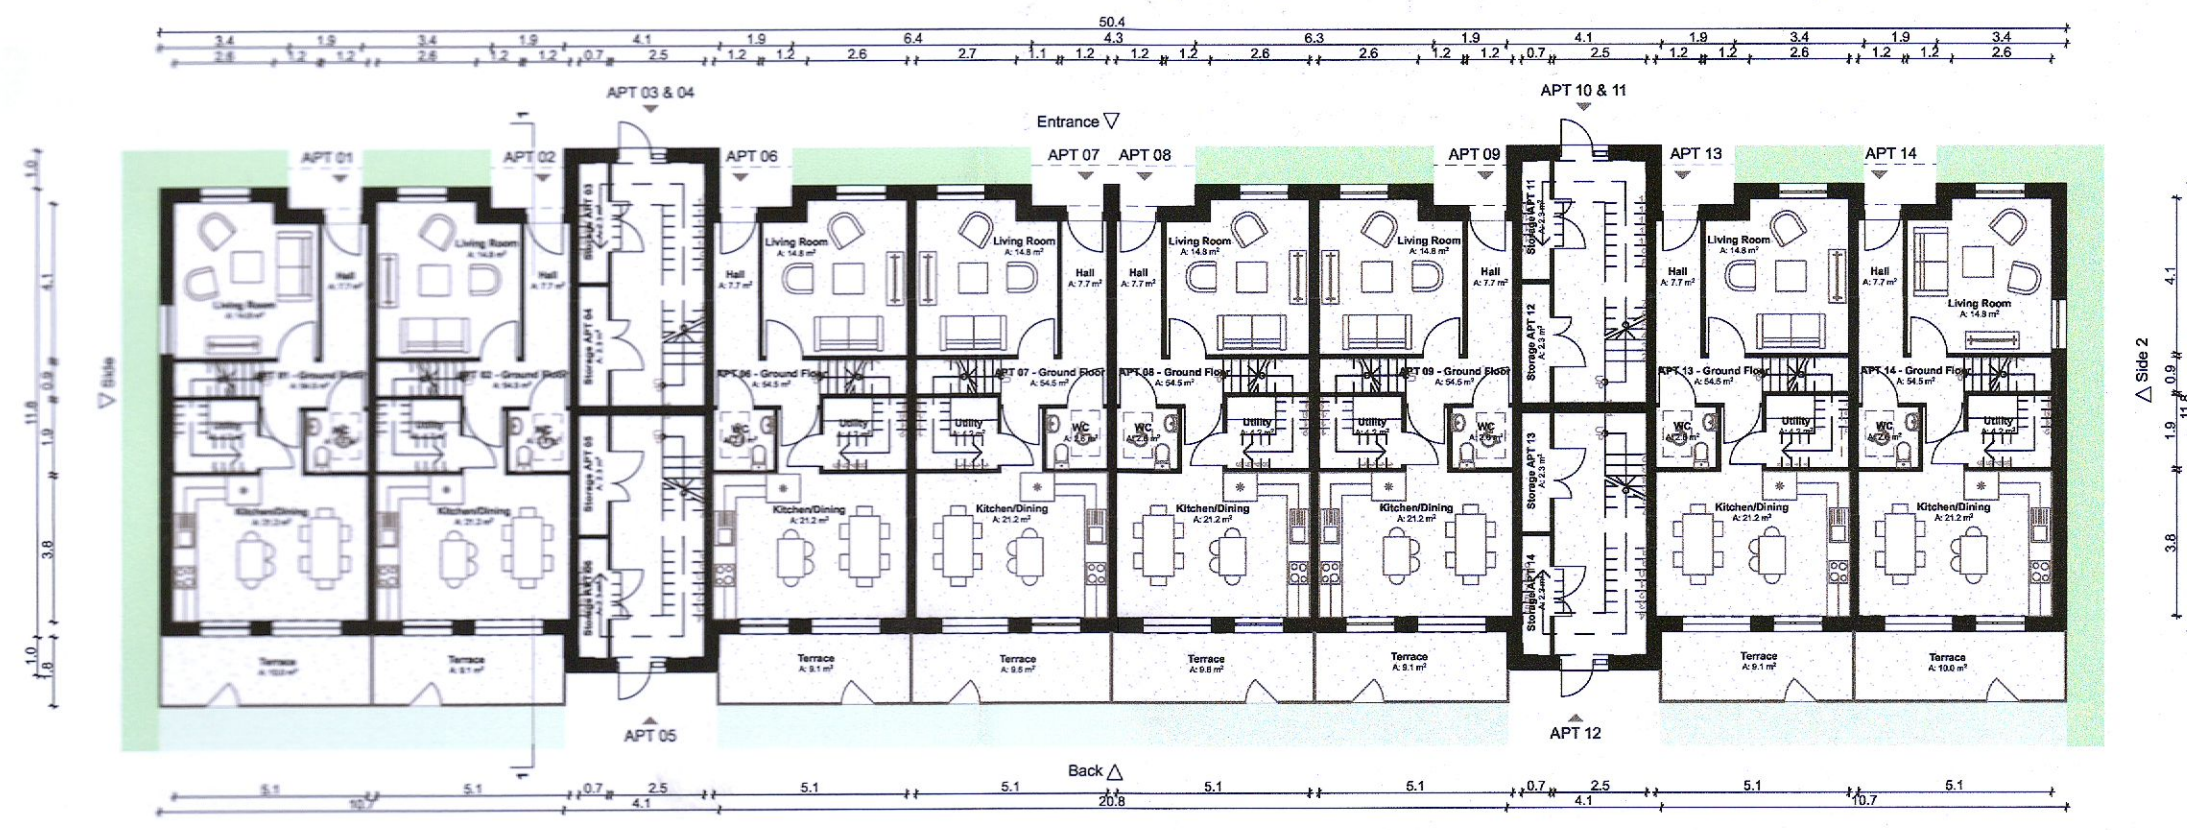


1. First Floor

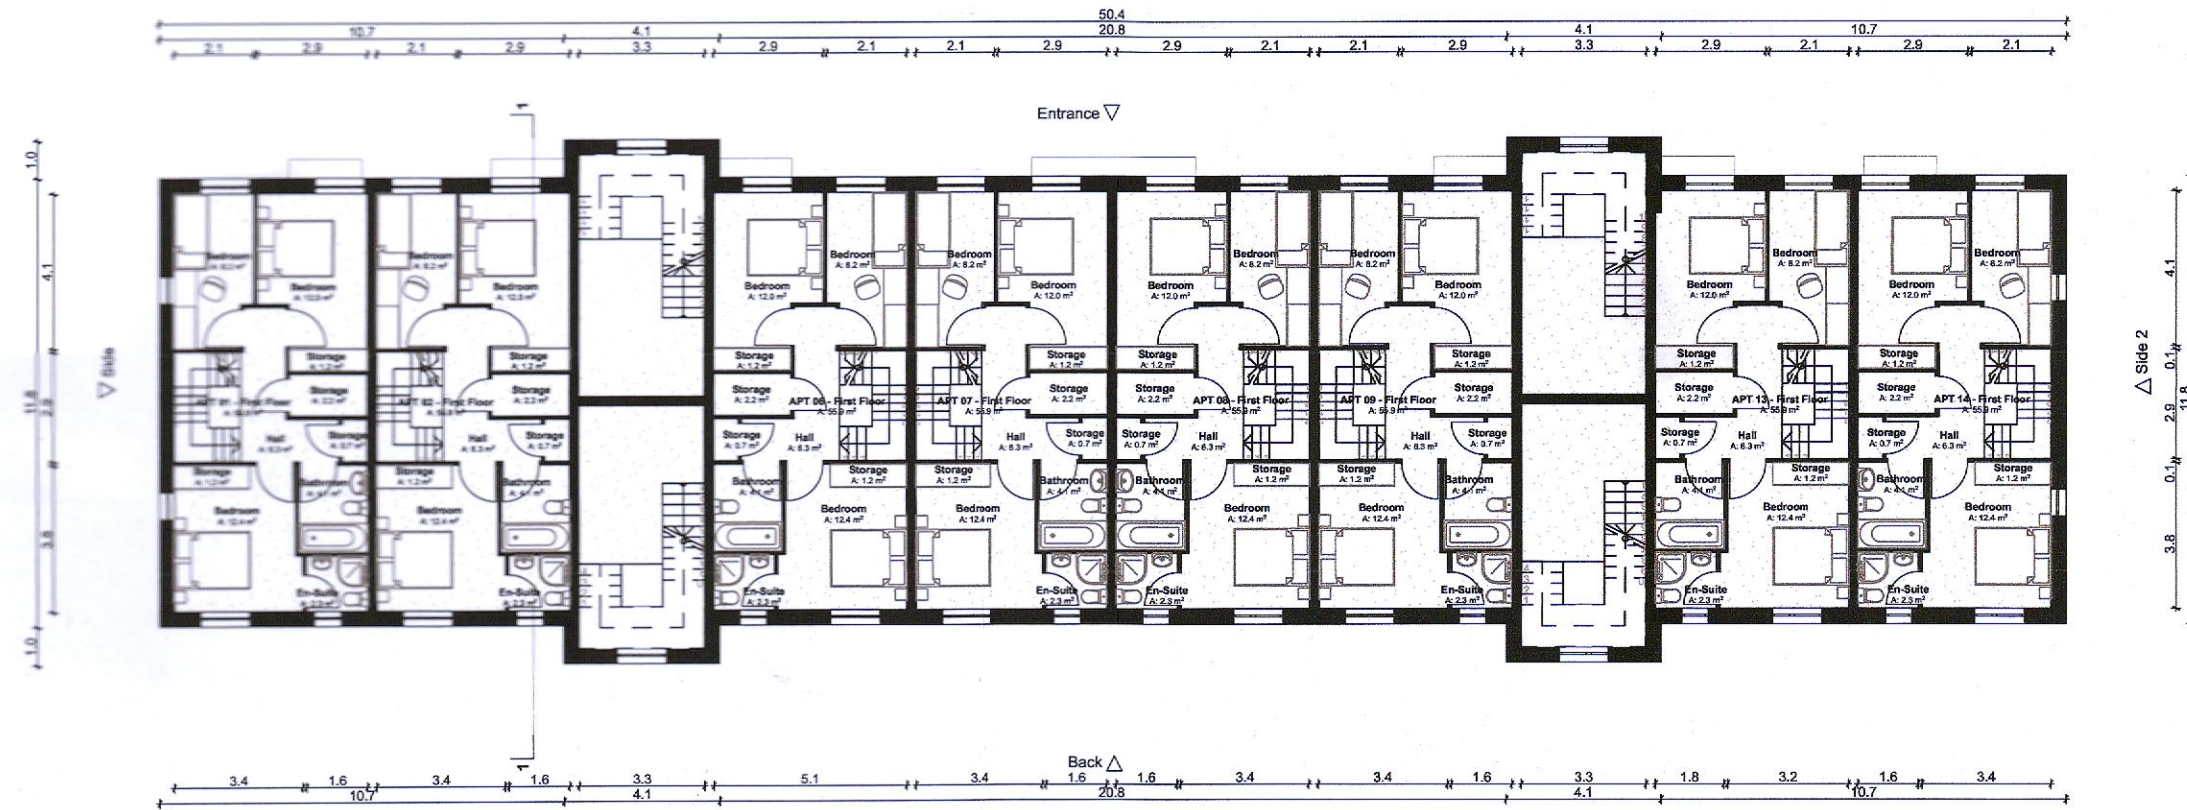

2. Second Floor

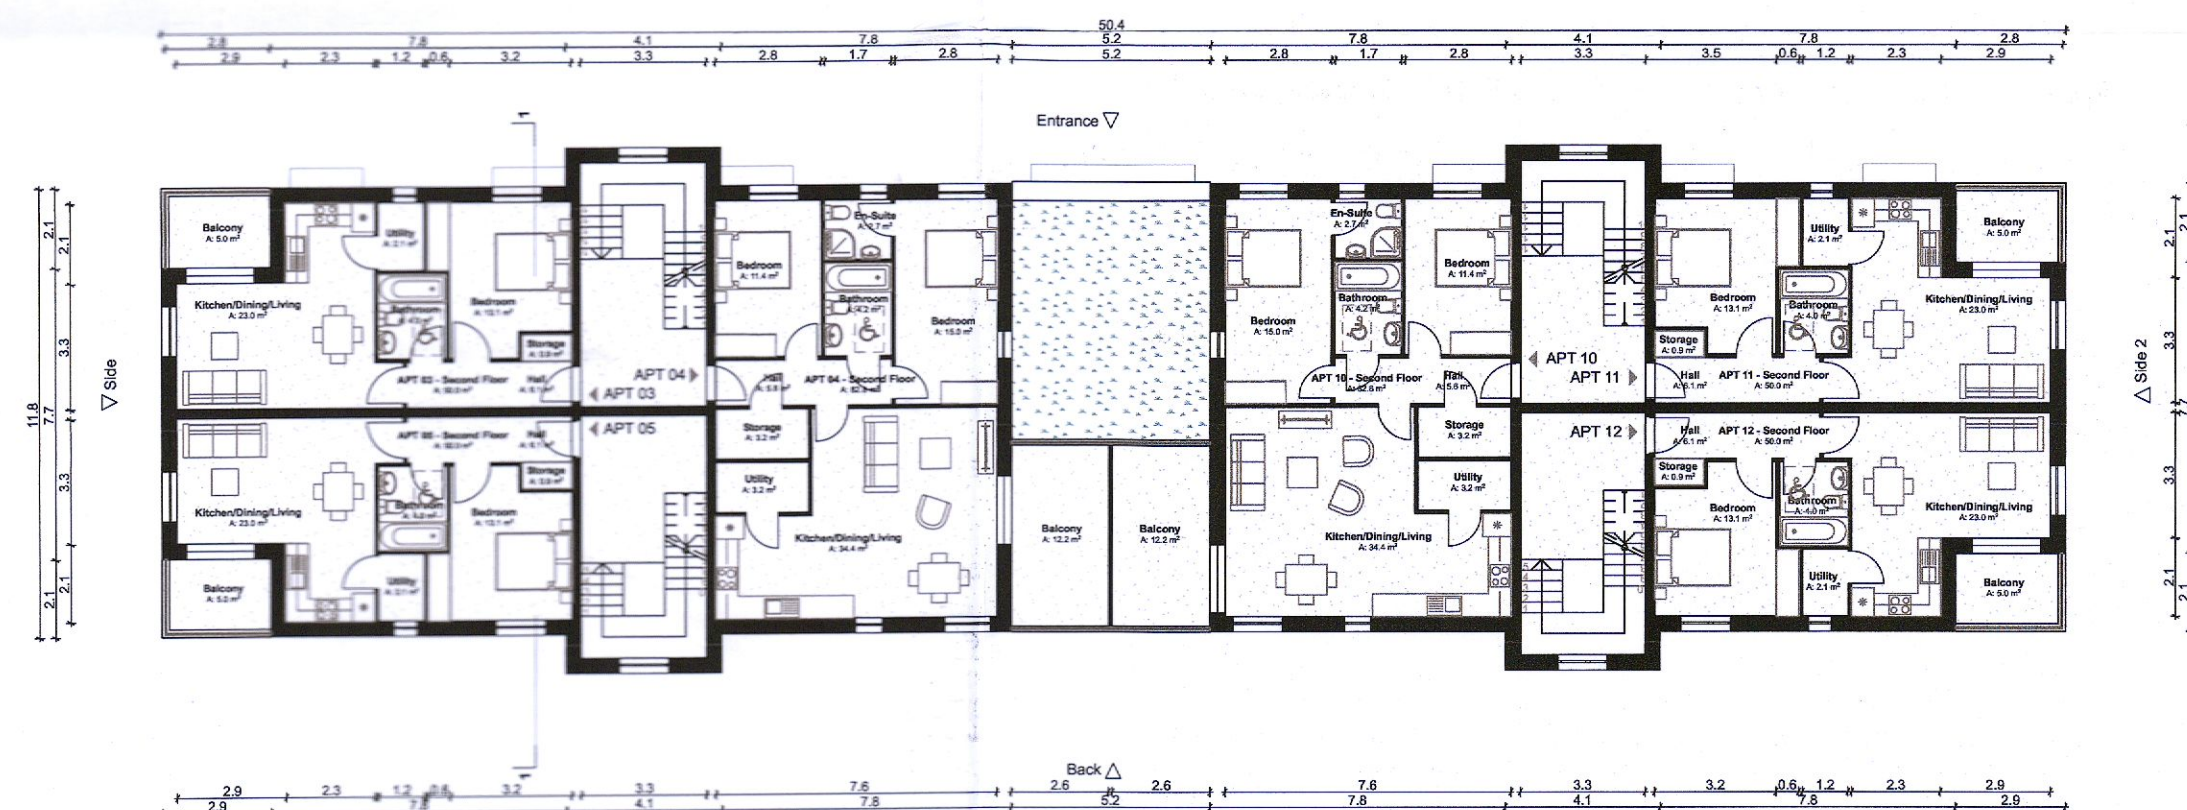

3. Roof Plan

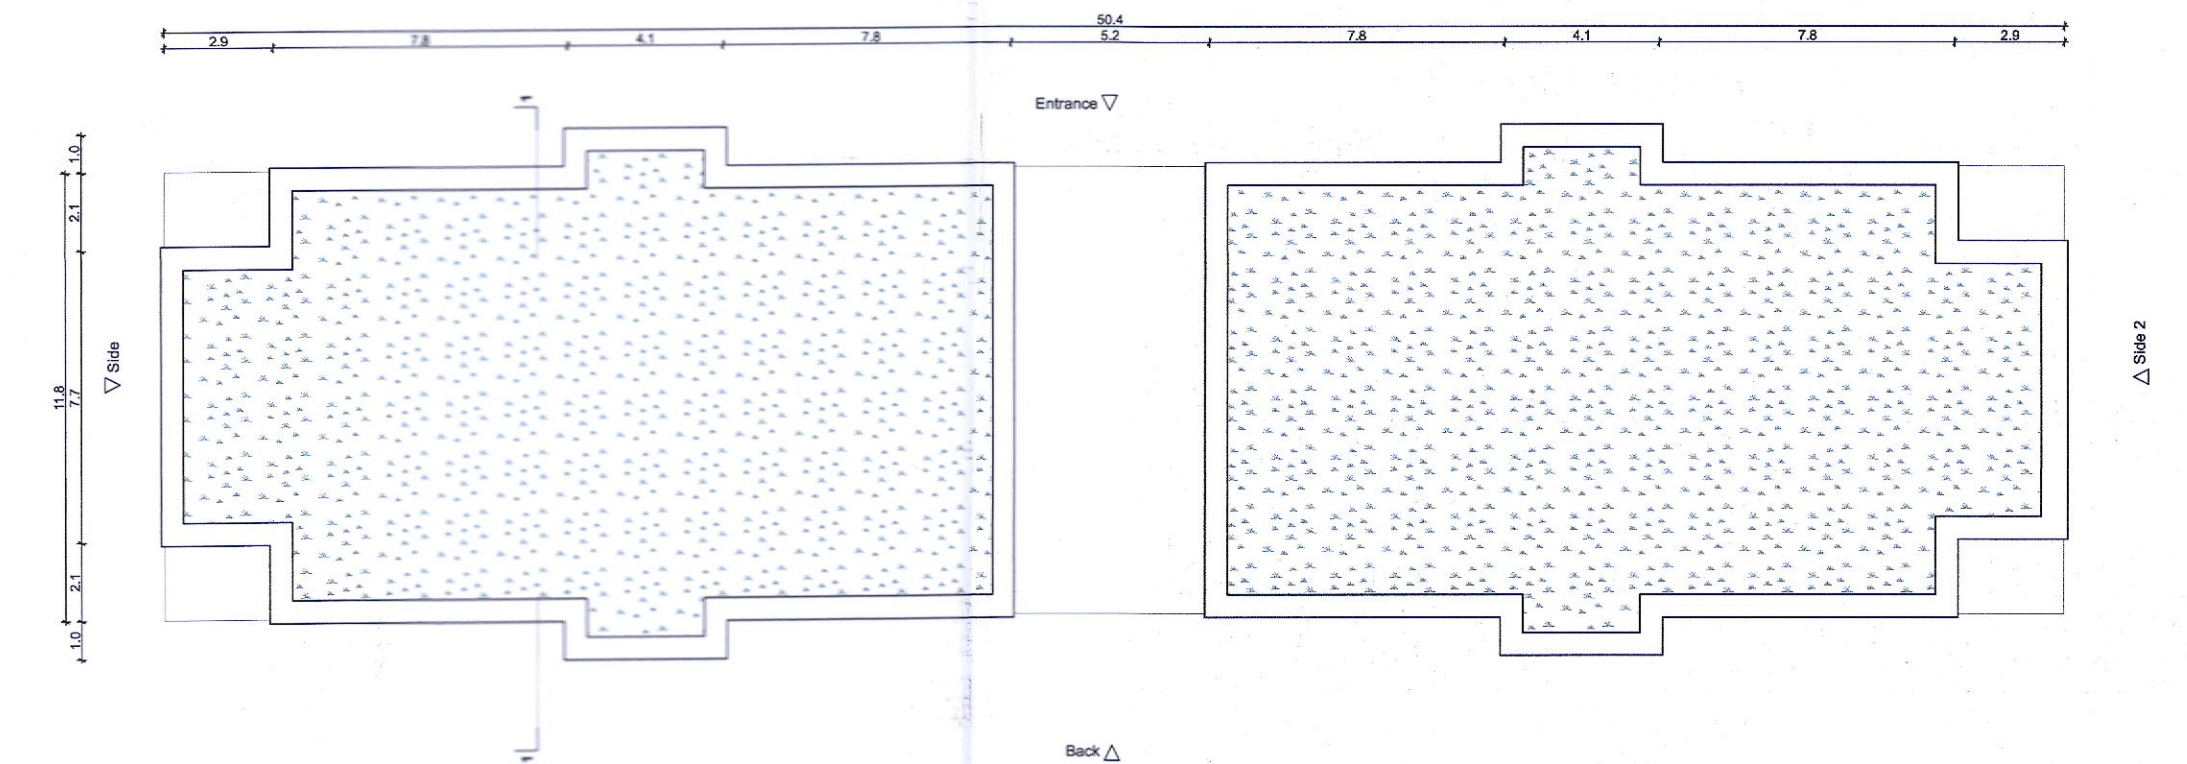


Apartment Block - K - Apt. 1,2,6,7,8,9,13 & 14 - Gross Internal Area		
Area Type	Proposed Area	DoHPCLG Area Min.
Duplex 3 Bed Unit	110.5 m ²	90.0 m ²
Space Provision & Room Sizes		
Area Type	Proposed Area	DoHPCLG Area Min.
Aggregate Bedroom Area	32.6 m ²	31.5 m ²
Aggregate Living Area	36.1 m ²	34.0 m ²
Storage Provision		
Area Type	Proposed Area	DoHPCLG Area Min.
Storage	9.5 m ²	9.0 m ²

Apartment Block - K - Apt. 3,5,11 & 12 - Gross Internal Area		
Area Type	Proposed Area	DoHPCLG Area Min.
1 Bed Unit	50.0 m ²	45.0 m ²
Space Provision & Room Sizes		
Area Type	Proposed Area	DoHPCLG Area Min.
Aggregate Bedroom Area	13.1 m ²	11.4 m ²
Aggregate Living Area	23.0 m ²	23.0 m ²
Storage Provision		
Area Type	Proposed Area	DoHPCLG Area Min.
Storage	3.0 m ²	3.0 m ²

Apartment Block - K - Apt. 4 & 10 - Gross Internal Area		
Area Type	Proposed Area	DoHPCLG Area Min.
2 Bed Unit	82.8 m ²	73.0 m ²
Space Provision & Room Sizes		
Area Type	Proposed Area	DoHPCLG Area Min.
Aggregate Bedroom Area	26.4 m ²	24.4 m ²
Aggregate Living Area	34.4 m ²	30.0 m ²
Storage Provision		
Area Type	Proposed Area	DoHPCLG Area Min.
Storage	6.4 m ²	6.0 m ²

Refer to Site Plan for:
 - Finished floor levels to survey datum
 - Orientation
 - Handing of type for each unit

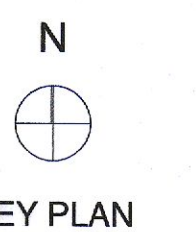

RIAI	Planning Application - Additional Information	DAVEY + SMITH ARCHITECTS
DAVEY+SMITH ARCHITECTS 11 SEAPPOINT BUILDING, 44/45 CLONTARF ROAD, CLONTARF, DUBLIN 3 TEL: 01 2447838 EMAIL: info@daveysmith.com WEB: www.daveysmith.com		
Layout ID: PH 033 - Apartment Block K-	Scale: 1:200	Job No: 1515
Project: Adamstown SDZ - Phase 03	Date: 04/07/2022	Status: Addtional Information
Drawing Name: Floor Plans		

THIS DRAWING IS TO BE READ IN CONJUNCTION WITH RELEVANT CONSULTANT'S DRAWINGS. NOTIFY ARCHITECTS OF ANY DISCREPANCIES - CHECK DIMENSIONS ON SITE - USE FIGURE DIMENSIONS ONLY - COPYRIGHT RESERVED FOR DAVEY + SMITH ARCHITECTS LTD.