

PLANNING DRAWINGS

DRAWING TITLE: SITE PLAN SHOWING VISIBILITY SPLAY, (PROPOSED).

ADDITIONAL INFORMATION

CLIENTS: AOIFE AND COLIN DURKIN


ADDRESS: 9 KNOCKLYON AVENUE, TEMPLEOGUE, DUBLIN 16, D16X4CO

SCALE 1:200 **DATE:** JULY 2022 **DRG NO.:** 06 009.2021 **REVISION:**

SCALE 1:200

Notes: Drawings are to be read in conjunction with Engineers drawings and specifications. Any discrepancies or anomalies on the drawings or specifications are to be notified to the Designer or Engineer. Do not scale from these drawings. All dimensions are to be checked on site prior to commencement of work on site. Note: This drawing is copyright, and may not be copied or otherwise reproduced without written permission from Jean Dougan Design Ltd.

JEAN DOUGAN DESIGN LTD.,
 174 RATHFARNHAM ROAD, DUBLIN 14.
 MOBILE 00353 87 8302465.
 jeandougan@design@gmail.com

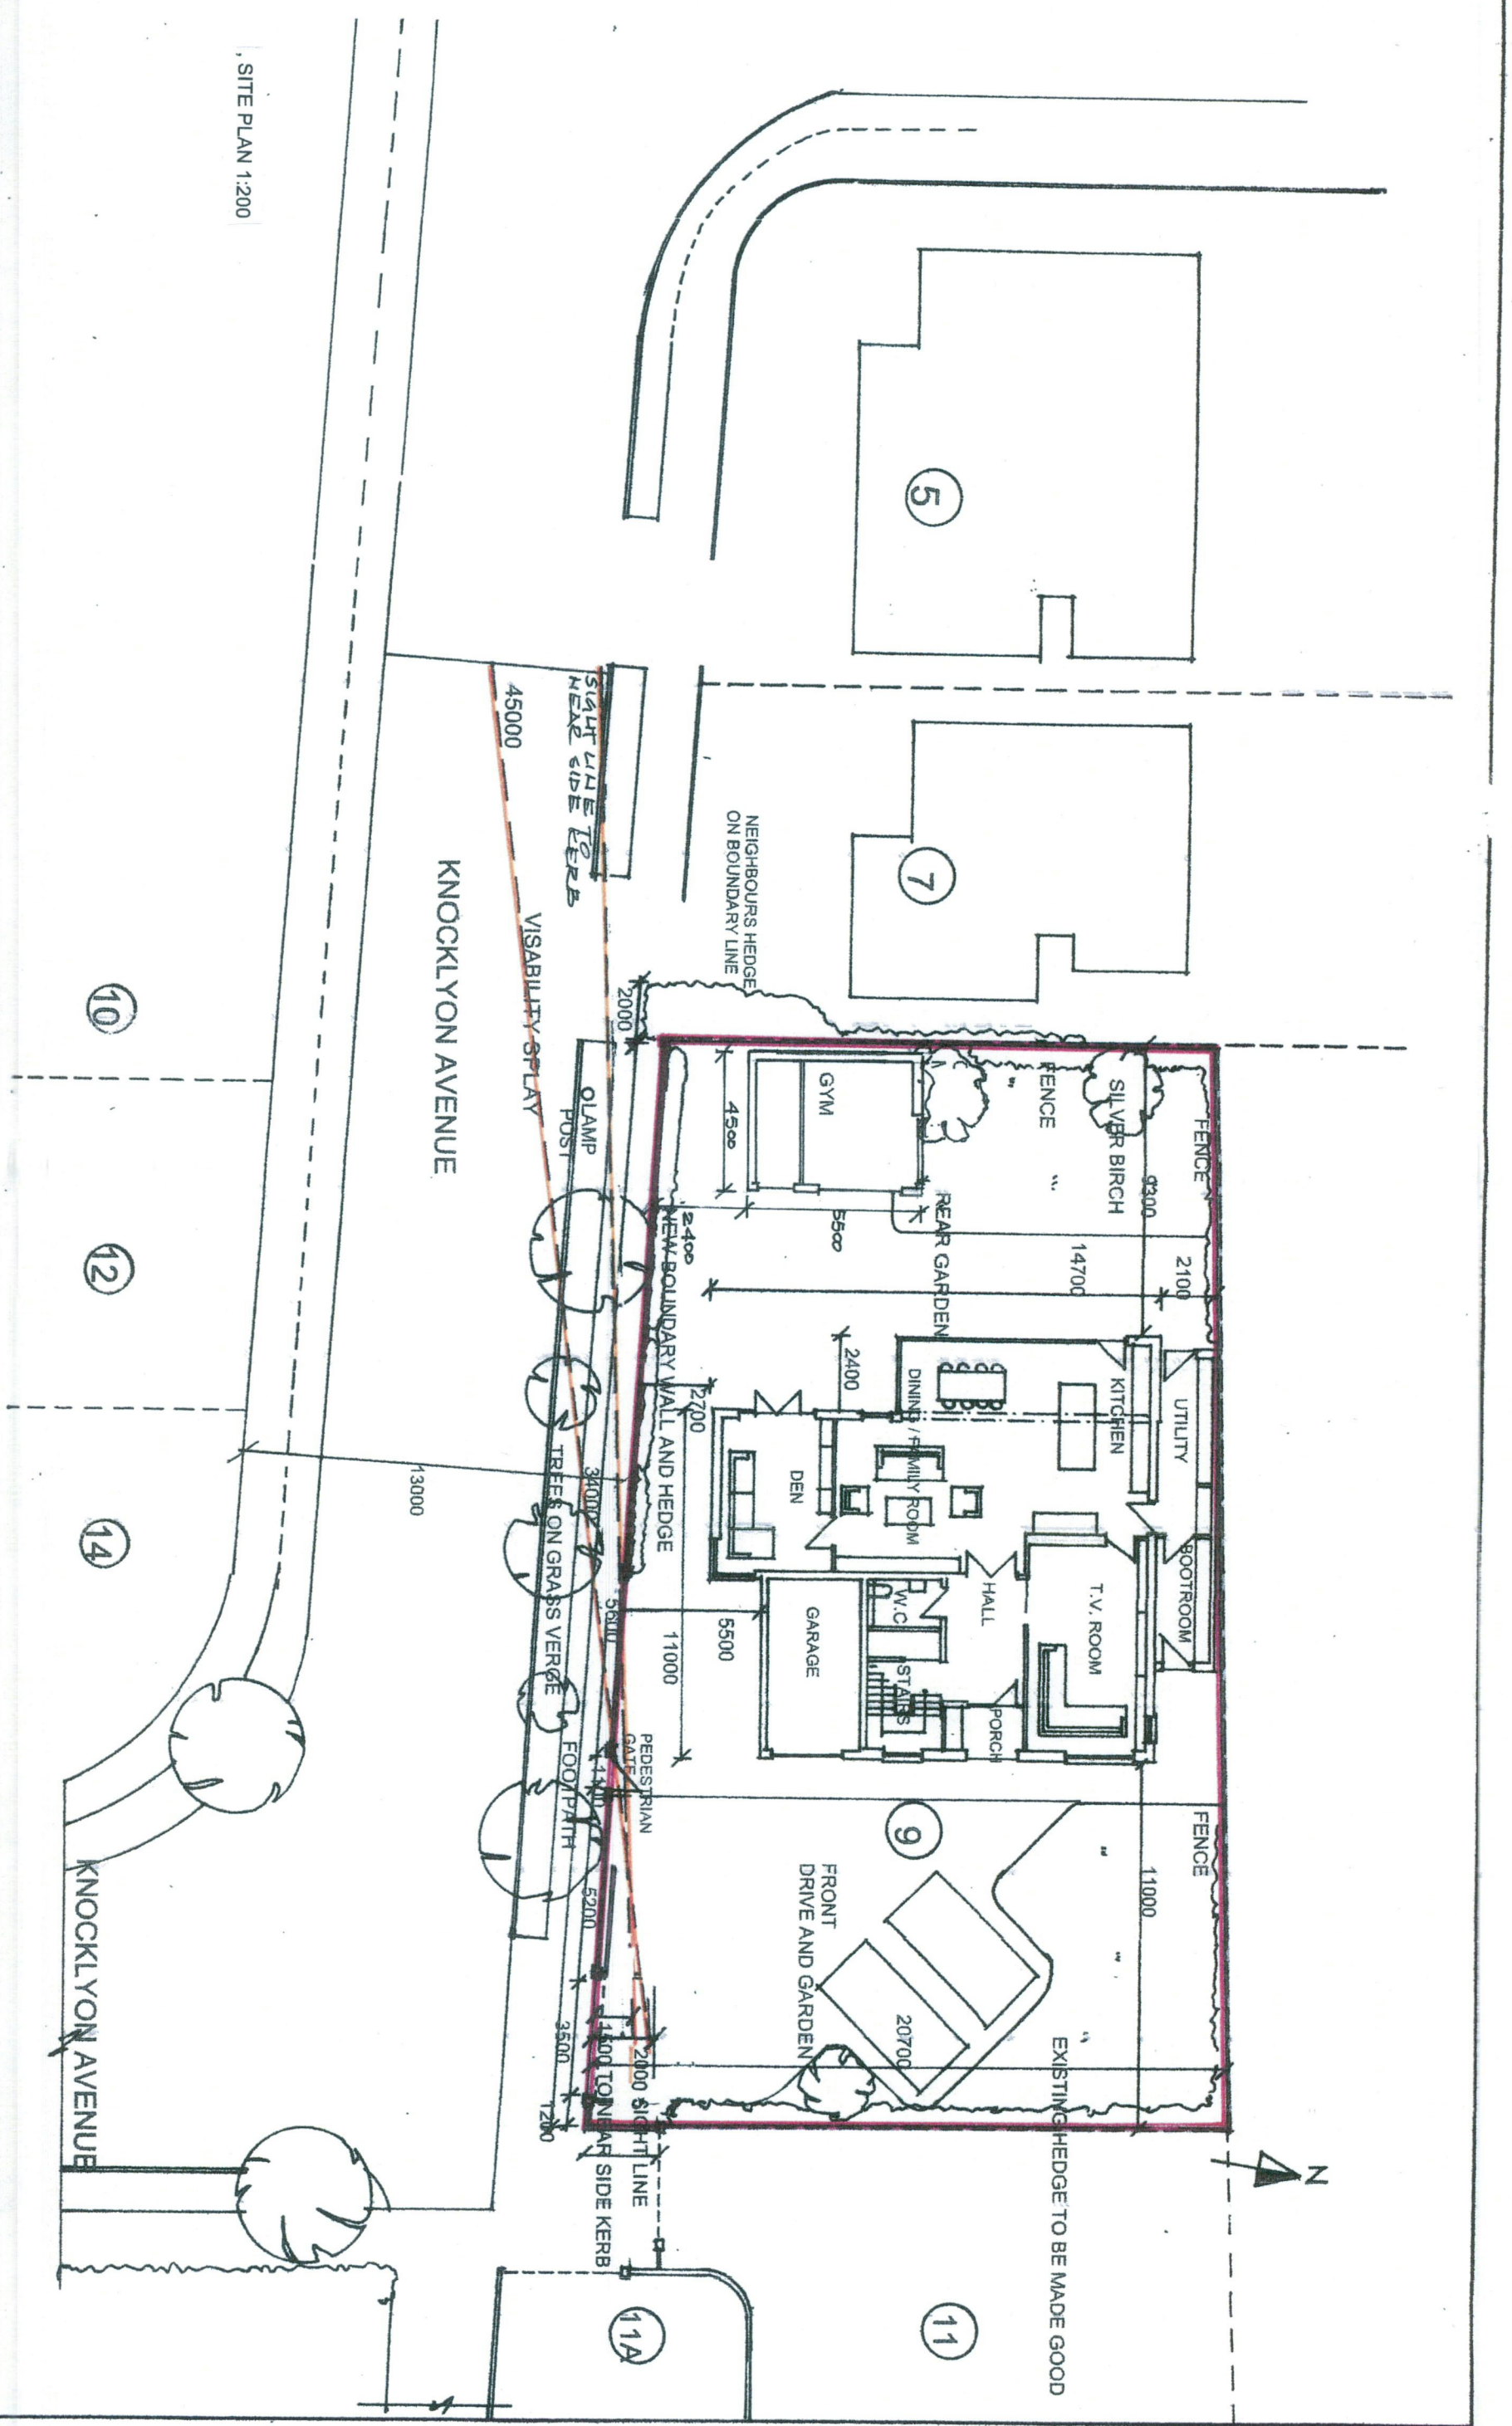

PLANNING DRAWINGS	
DRAWING TITLE: SITE PLAN SHOWING VISIBILITY SPLAY, (PROPOSED).	
ADDITIONAL INFORMATION	
CLIENTS: AOIFE AND COLIN DURKIN	
ADDRESS: 9 KNOCKLYON AVENUE, TEMPLEOGUE, DUBLIN 16, D16X4CO	
SCALE 1:200	DATE: JULY 2022
DRG NO.: 06 009.2021	REVISION:
Notes: Drawings are to be read in conjunction with Engineers drawings and specifications. Any discrepancies or anomalies on the drawings or specifications are to be notified to the Designer or Engineer. Do not scale from these drawings. All dimensions are to be checked on site prior to commencement of work on site. Note: This drawing is copyright, and may not be copied or otherwise reproduced without written permission from Jean Dougan Design Ltd.	
JEAN DOUGAN DESIGN LTD., 174 RATHFARNHAM ROAD, DUBLIN 14. MOBILE 00353 87 8302465. jeandougan@design@gmail.com	